



MIAMI-DADE COUNTY
PRODUCT CONTROL SECTION
11805 SW 26 Street, Room 208
Miami, Florida 33175-2474
T (786) 315-2590 F (786) 315-2599
www.miamidade.gov/economy

DEPARTMENT OF REGULATORY AND ECONOMIC RESOURCES (RER)
BOARD AND CODE ADMINISTRATION DIVISION
NOTICE OF ACCEPTANCE (NOA)

PGT Industries Inc.
1070 Technology Drive,
North Venice, FL 34275

SCOPE:

This NOA is being issued under the applicable rules and regulations governing the use of construction materials. The documentation submitted has been reviewed and accepted by Miami-Dade County RER - Product Control Section to be used in Miami Dade County and other areas where allowed by the Authority Having Jurisdiction (AHJ).

This NOA shall not be valid after the expiration date stated below. The Miami-Dade County Product Control Section (In Miami Dade County) and/or the AHJ (in areas other than Miami Dade County) reserve the right to have this product or material tested for quality assurance purposes. If this product or material fails to perform in the accepted manner, the manufacturer will incur the expense of such testing and the AHJ may immediately revoke, modify, or suspend the use of such product or material within their jurisdiction. RER reserves the right to revoke this acceptance, if it is determined by Miami-Dade County Product Control Section that this product or material fails to meet the requirements of the applicable building code.

This product is approved as described herein, and has been designed to comply with the Florida Building Code, including the High Velocity Hurricane Zone.

DESCRIPTION: DESCRIPTION: Series "SGD-2500" Aluminum Sliding Glass Doors w / wo Reinforcements – Non-Impact

APPROVAL DOCUMENT: Drawing No. 757 Rev N, titled "Alum Sliding Glass Doors-Non-Impact", sheets 1 through 16 of 16, prepared by manufacturer, dated 09-08-04 and last revised on 05/29/15, signed and sealed by Lynn Miller, P.E., bearing the Miami-Dade County Product Control Revision stamp with the Notice of Acceptance number and expiration date by the Miami-Dade County Product Control Section.

MISSILE IMPACT RATING: None: Approved Hurricane Protection devices, complying w/ FBC, as applicable are required.

Limitations: 1. Use of Table 1, requires No reinforcements.

2. Use of Tables 2 and 3 require full reinforcement per sheets 7 & 8 of the drawing.

3. Egress operable doors must comply with min clear width per FBC, as applicable.

4. Max 1/4" nominal air space is applicable for I.G. glazing with Truseal Duraseal spacer.

LABELING: Each unit shall bear a permanent label with the manufacturer's name or logo, city, state and series and following statement: "Miami-Dade County Product Control Approved", noted herein.

RENEWAL of this NOA shall be considered after a renewal application has been filed and there has been no change in the applicable building code negatively affecting the performance of this product.

TERMINATION of this NOA will occur after the expiration date or if there has been a revision or change in the materials, use, and/or manufacture of the product or process. Misuse of this NOA as an endorsement of any product, for sales, advertising or any other purposes shall automatically terminate this NOA. Failure to comply with any section of this NOA shall be cause for termination and removal of NOA.

ADVERTISEMENT: The NOA number preceded by the words Miami-Dade County, Florida, and followed by the expiration date may be displayed in advertising literature. If any portion of the NOA is displayed, then it shall be done in its entirety.

INSPECTION: A copy of this entire NOA shall be provided to the user by the manufacturer or its distributors and shall be available for inspection at the job site at the request of the Building Official.

This NOA revises NOA # 12-0726.03 and consists of this page 1 and evidence pages E-1, as well as approval document mentioned above.

The submitted documentation was reviewed by **Ishaq I. Chanda, P.E.**



NOA No. 15-0609.10
Expiration Date: May 22, 2018
Approval Date: August 13, 2015
Page 1

NOTICE OF ACCEPTANCE: EVIDENCE SUBMITTED

A. DRAWINGS

1. Manufacturer's die drawings and sections (submitted under files below).
2. Drawing No. **757 Rev N**, titled "Alum Sliding Glass Doors-Non-Impact", sheets 1 through 16 of 16, prepared by manufacturer, dated 09-08-04 and last revised on 05/29/15, signed and sealed by Lynn Miller, P.E.

B. TESTS (submitted under files # **12-0726.03** / **#11-1018.11** / **# 08-0213.03**)

1. Test report on
 - 1) Air Infiltration Test, per FBC, TAS 202-94
 - 2) Uniform Static Air Pressure Test, per FBC, TAS 202-94
 - 3) Water Resistance Test, per FBC, TAS 202-94.
 - 4) Forced Entry Test, per FBC 2411.3.2.1 (b) and TAS 202-94

Along with marked-up drawings and installation diagram of aluminum Sliding Glass Doors, prepared by Fenestration Testing Laboratory, Inc., Test Report No **FTL-5095**, dated 12-13-06, signed and sealed by Edmundo Largaespada, P.E.

2. Additional test reports, Test report No. FTL-3102, FTL-3116, FTL-3117, FTL-3596, FTL-4273, FTL-4275 and FTL-4277 per FBC, TAS 202-94 (formally SFBC, PA 202-94), issued by Fenestration Testing Laboratory, Inc. (Transferred from file # **04-1220.05** / **08-0213.03**).

C. CALCULATIONS

1. Anchor verification calculations and structural analysis dated 05/29/15, complying with FBC-214 (5th Edition), prepared by PGT, signed and sealed by Lynn Miller, P.E.
2. Glazing complies with ASTM E-1300-02 &-04.

D. QUALITY ASSURANCE

1. Miami Dade Department of Regulatory and Economic Resources (RER).

E. MATERIAL CERTIFICATIONS


1. None.

F. STATEMENTS

1. Statement letter of conformance to FBC 2014(5th edition) and letter of no financial interest, prepared by PGT, dated 05/29/15, signed and sealed by Lynn Miller, P.E.
2. Letter of lab compliance, part of the above test reports.

G. OTHER

1. This NOA revises NOA # **12-0726.03**, expiring May 22, 2018.
2. Previous NOA associated files: **08-0213.03**, **# 07-0309.09** and **#04-1220.05**
3. Test proposals No(s) **07-2245** and **# 04-0404** approved by BCCO.

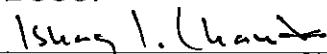

Ishaq I. Chanda, P.E.

Product Control Examiner

NOA No. 15-0609.10

Expiration Date: May 22, 2018

Approval Date: August 13, 2015

GENERAL NOTES: NON-IMPACT SLIDING GLASS DOOR

1. GLAZING OPTIONS:

B. 3/16" TEMPERED GLASS. TEST REPORTS FTL-3116, FTL3117, FTL-4277 AND FTL-5095.

C. 1/4" TEMPERED GLASS. TEST REPORT FTL-3102.

D. 5/8" INSULATED GLASS (I.G.); (2) LITES OF 3/16" TEMPERED GLASS WITH A 1/4" AIR SPACE. TEST REPORTS FTL-4273, FTL-4275, FTL-4280, FTL-4285 AND FTL-4341.

2. CONFIGURATIONS: SEE SHEET 3.

3. DESIGN PRESSURES: SEE TABLES 1-3 ON SHEET 2.

A. NEGATIVE DESIGN LOADS BASED ON TESTED PRESSURE AND GLASS TABLES ASTM E 1300.

B. POSITIVE DESIGN LOADS BASED ON WATER TEST PRESSURE AND GLASS TABLES ASTM E 1300. 

C. DESIGN PRESSURES OF LESS THAN 40 PSF NOT APPLICABLE IN MIAMI-DADE COUNTY.

4. ANCHORAGE: THE 33 1/3% STRESS INCREASE HAS NOT BEEN USED IN THE DESIGN OF THIS PRODUCT. MATERIALS, INCLUDING BUT NOT LIMITED TO STEEL SCREWS, THAT COME INTO CONTACT WITH OTHER DISSIMILAR MATERIALS SHALL MEET THE REQUIREMENTS OF THE FBC. FOR ANCHORAGE DETAILS, SEE SHEETS 13 AND 14.

5. MIAMI-DADE COUNTY APPROVED SHUTTERS ARE REQUIRED IN MIAMI-DADE COUNTY AND WHERE IMPACT RESISTANCE IS REQUIRED.

6. INSTALLATION SCREWS, FRAME AND PANEL CORNERS SEALED WITH SCHNEE/MOREHEAD SEAM SEALER.

7. REFERENCES: TEST REPORTS FTL-3102, FTL-3116, FTL-3117, FTL-3596, FTL-4273, FTL-4275, FTL-4277, FTL-4280, FTL-4285, FTL-4341 AND 5095.

>ELCO ULTRACON AND CRETEFLEX NOA'S

>ANSI/AF&PA NDS FOR WOOD CONSTRUCTION 

>ALUMINUM DESIGN MANUAL

8. THIS PRODUCT HAS BEEN DESIGNED & TESTED TO COMPLY WITH THE REQUIREMENTS OF THE FLORIDA BUILDING CODE, INCLUDING THE HIGH VELOCITY HURRICANE ZONE (HVHZ).

9. GLAZING VINYL SPECIFICATIONS (ITEMS 36, 37, & 131):

a. PVC MATERIAL BY BAYSHORE VINYL COMPOUNDS, INC., EXTRUDED BY TEAM PLASTICS, INC.

b. HARDNESS: 70 SHORE A


c. SPECIFIC GRAVITY: 1.43

d. TENSILE STRENGTH: 1450 PSI


e. ULTIMATE ELONGATION: 380%

f. MODULUS @ 100% ELONGATION: 590 PSI


g. TEAR STRENGTH: 210 LB/IN

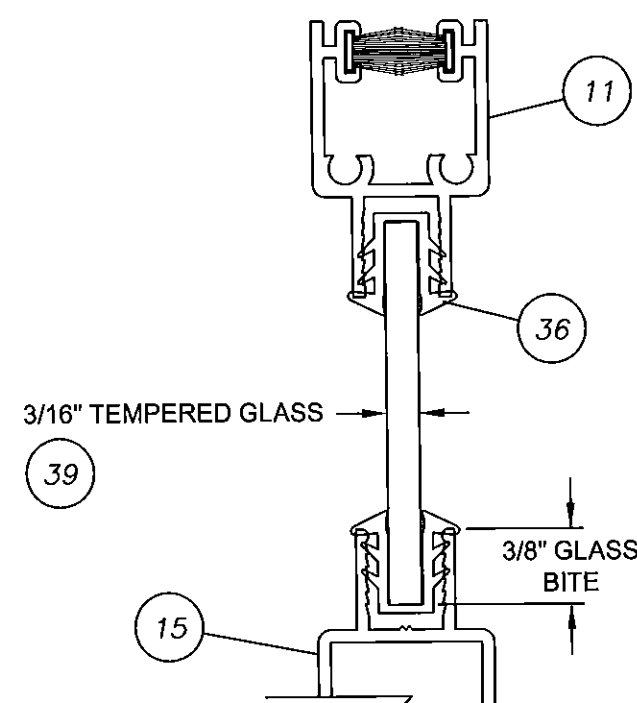

3/16" MONOLITHIC GLASS
GLASS TYPE B

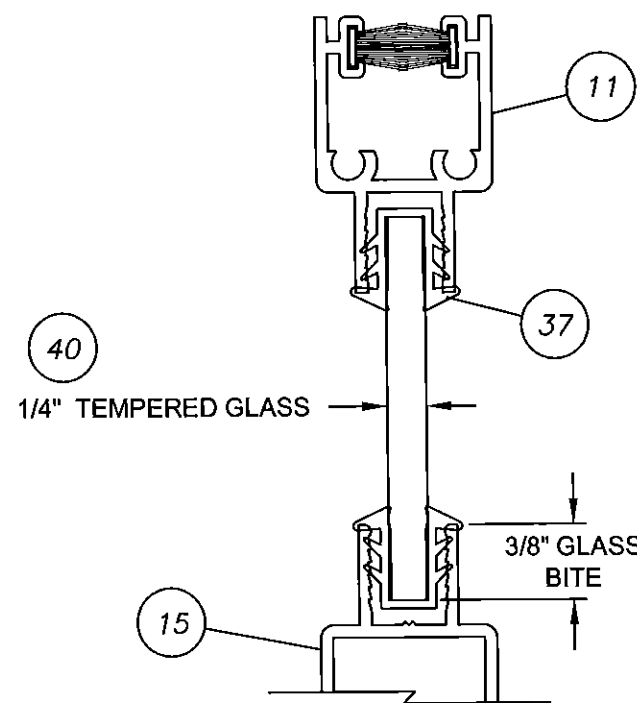

1/4" MONOLITHIC GLASS
GLASS TYPE C

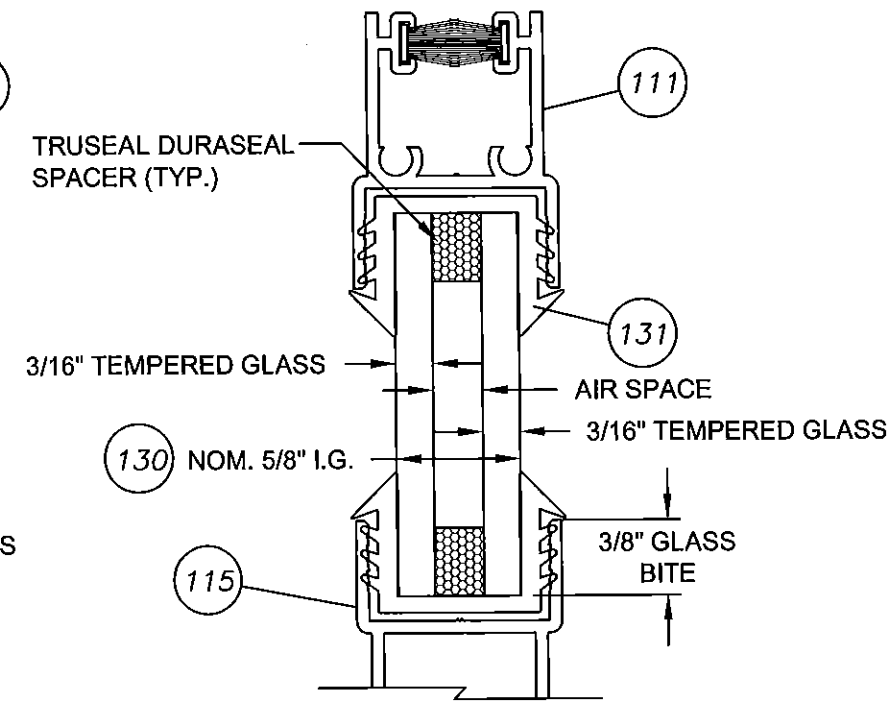


5/8" I.G. GLASS
GLASS TYPE D

NOA DRAWING MAP

	SHEET
GENERAL NOTES.....	1
GLAZING DETAILS.....	1
DESIGN PRESSURES.....	2
CONFIGURATIONS.....	3
ELEVATIONS.....	4
VERT. SECTIONS.....	5
HORIZ. SECTIONS.....	6-8
"X" & "O" CLIP INSTALL....	9
PARTS LIST.....	10
EXTRUSIONS.....	11-13
ANCHORAGE.....	14-16

PRODUCT REVISED
to comply with the Florida
Building Code
Acceptance No. 15-0609.10
Expiration Date: MAY 22, 2018
By: 
Miami-Dade Product Control

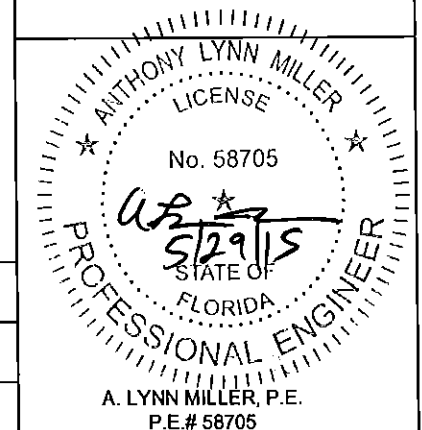

Revised By:	Date:	Revisions:	
F.K.	10/29/07	L	NO CHANGE THIS SHEET
Revised By:	Date:	Revisions:	
J.J.	10/13/11	M	FBC 2010 CODE CHANGE, GLAZING VINYL & SPACER DESCRIPTION
Revised By:	Date:	Revisions:	
L.M.	5/28/15	N	5th EDITION FBC (2014) CODE UPDATE, REMOVE E1300 EDITION, ANCHOR NOA NUMBERS AND ADM/NDS EDITION YEARS
Drawn By:	Date:	Checked By:	Date:
F.K.	09/08/04	J.J.	04/02/06

1070 TECHNOLOGY DRIVE
NOKOMIS, FL 34275
P.O. BOX 1529
NOKOMIS, FL 34274

PGT
Visibly Better

Description:	NOTES, GLAZING DETAILS & MAP			
Title:	ALUM. SLIDING GLASS DOOR, NON-IMPACT			
Series/Model:	SGD2500	Scale:	NTS	Sheet:
				1 of 16
				Drawing No. 757
				Rev. N

COMPARATIVE ANALYSIS:

TABLE 1.

>EXTENDED SILL, 2 1/2" HIGH

>SINGLE/SINGLE INTERLOCK

>NO REINFORCEMENT (SEE SECTIONS ON SHEET 6)


GLASS TYPES:

B. FTL-3117 & FTL-4277; 3/16" OR 1/4" TEMPERED

D. FTL-4280 & FTL-4285; 5/8" TEMPERED I.G. (3/16"T, 1/4"SPACE, 3/16"T)

NOM. PANEL WIDTH	GLASS	OVER-ALL DOOR HEIGHT							
		80" (6 ⁰)		84" (7 ⁰)		90" (7 ⁶)		96" (8 ⁰)	
24" (2 ⁰)	B	+65.0	-98.8	+65.0	-70.0	+64.6	-64.6	+60.0	-60.0
	D	+65.0	-107.1	+65.0	-80.0	+65.0	-73.8	+65.0	-68.6
30" (2 ⁶)	B	+65.0	-82.7	+58.4	-58.4	+53.8	-53.8	+49.8	-49.8
	D	+65.0	-89.6	+65.0	-66.8	+61.4	-61.4	+56.9	-56.9
36" (3 ⁰)	B	+65.0	-72.3	+50.9	-50.9	+46.7	-46.7	+43.1	-43.1
	D	+65.0	-78.3	+58.2	-58.2	+53.3	-53.3	+49.2	-49.2
42" (3 ⁶)	B	+65.0	-65.1	+45.7	-45.7	+41.7	-41.7	+38.4	-38.4
	D	+65.0	-70.5	+52.2	-52.2	+47.7	-47.7	+43.9	-43.9
48" (4 ⁰)	B	+60.0	-60.0	+42.0	-42.0	+38.2	-38.2	+35.0	-35.0
	D	+65.0	-65.0	+48.0	-48.0	+43.6	-43.6	+40.0	-40.0

INTERIOR

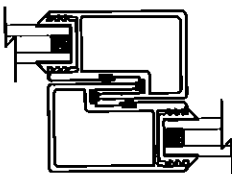

EXTERIOR

SINGLE/SINGLE
INTERLOCK
NO
REINFORCEMENT

COMPARATIVE ANALYSIS:

TABLE 3.

>EXTENDED SILL, 2 1/2" HIGH

>SINGLE/DOUBLE INTERLOCK (OUTSIDE)

>FULL REINFORCEMENT (SEE SECTIONS ON SHEET 8)


GLASS TYPES:

C. FTL-3102; 1/4" TEMPERED

D. FTL-4273 & FTL-4275; 5/8" TEMPERED I.G. (3/16"T, 1/4"SPACE, 3/16"T)

NOM. PANEL WIDTH	GLASS	OVER-ALL DOOR HEIGHT							
		80" (6 ⁰)		84" (7 ⁰)		90" (7 ⁶)		96" (8 ⁰)	
24" (2 ⁰)	C	+65.0	-127.1	+65.0	-120.0	+65.0	-110.8	+65.0	-102.9
	D	+65.0	-130.0	+65.0	-130.0	+65.0	-120.0	+65.0	-111.4
30" (2 ⁶)	C	+65.0	-106.3	+65.0	-100.2	+65.0	-92.2	+65.0	-85.3
	D	+65.0	-115.2	+65.0	-108.5	+65.0	-99.8	+65.0	-92.4
36" (3 ⁰)	C	+65.0	-92.9	+65.0	-87.3	+65.0	-80.0	+65.0	-73.8
	D	+65.0	-100.6	+65.0	-94.5	+65.0	-86.7	+65.0	-80.0
42" (3 ⁶)	C	+65.0	-78.4	+65.0	-78.4	+65.0	-71.6	+65.0	-65.8
	D	+65.0	-84.9	+65.0	-84.9	+65.0	-77.5	+65.0	-71.3
48" (4 ⁰)	C	+60.0	-60.0	+60.0	-60.0	+60.0	-60.0	+60.0	-60.0
	D	+65.0	-65.0	+65.0	-65.0	+65.0	-65.0	+65.0	-65.0

INTERIOR

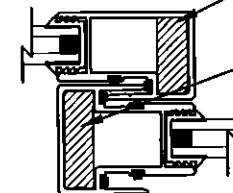

EXTERIOR

SINGLE/DOUBLE
INTERLOCK
REINFORCED

COMPARATIVE ANALYSIS:

TABLE 2.

>EXTENDED SILL, 2 1/2" HIGH

>SINGLE/SINGLE INTERLOCK

>FULL REINFORCEMENT (SEE SECTIONS ON SHEET 7)


GLASS TYPES:

B. FTL-3116; 3/16" OR 1/4" TEMPERED

D. FTL-4341; 5/8" TEMPERED I.G. (3/16"T, 1/4"SPACE, 3/16"T)

NOM. PANEL WIDTH	GLASS	OVER-ALL DOOR HEIGHT							
		80" (6 ⁰)		84" (7 ⁰)		90" (7 ⁶)		96" (8 ⁰)	
24" (2 ⁰)	B,D	+65.0	-105.9	+65.0	-100.0	+65.0	-92.3	+65.0	-85.7
30" (2 ⁶)	B,D	+65.0	-88.6	+65.0	-83.5	+65.0	-76.8	+65.0	-71.1
36" (3 ⁰)	B,D	+65.0	-77.4	+65.0	-72.7	+65.0	-66.7	+61.5	-61.5
42" (3 ⁶)	B,D	+65.0	-65.3	+65.0	-65.3	+59.6	-59.6	+54.9	-54.9
48" (4 ⁰)	B,D	+50.0	-50.0	+50.0	-50.0	+50.0	-50.0	+50.0	-50.0

INTERIOR

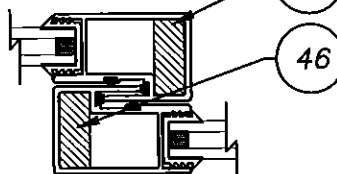

EXTERIOR

SINGLE/SINGLE
INTERLOCK
REINFORCED

NOTES:

1. POSITIVE DESIGN PRESSURES SHOWN IN TABLES ARE BASED ON THE 2 1/2" HIGH SILL. POSITIVE DESIGN PRESSURE IS LIMITED TO 35.3 PSF WITH THE 1 3/4" SILL. NEGATIVE PRESSURES ARE UNCHANGED

2. INTERIOR SILL IS USED WHERE WATER RESISTANCE IS NOT REQUIRED, IN WHICH CASE POSITIVE DESIGN PRESSURE EQUALS THE NEGATIVE DESIGN PRESSURE SHOWN IN TABLES 1 THROUGH 3 FOR THE RESPECTIVE SIZE.

SEE NOTES 1 & 2

SILL HEIGHT (IN.)	POS. DESIGN PRESS. (PSF)
2 1/2"	+65.0
1 3/4"	+35.3
INTERIOR SILL	NOT RATED

Revised By: F.K.	Date: 10/29/07	Revisions: L	ADD SILL HT. VS +DP TABLE
Revised By: J.J.	Date: 10/13/11	Revisions: M	NO CHANGE THIS SHEET
Revised By: L.M.	Date: 6/28/15	Revisions: N	NO CHANGE THIS SHEET
Drawn By: F.K.	Date: 09/08/04	Checked By: J.J.	Date: 04/02/06

1070 TECHNOLOGY DRIVE
NOKOMIS, FL 34275P.O. BOX 1529
NOKOMIS, FL 34274
PGI
Visibly Better

Description:


DESIGN PRESSURES, NO REINFORCEMENT

Title:

ALUM. SLIDING GLASS DOOR, NON-IMPACT

Series/Model:
SGD2500Scale:
NTSSheet:
2 of 16Drawing No.
757Rev:
N

PRODUCT REVISED
as complying with the Florida
Building Code
Acceptance No. 15-0609-10
Expiration Date 5/22/18
By: [Signature]
Miami Desk Product Control

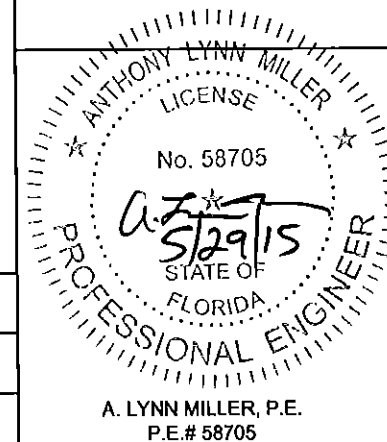

CODE	PANEL TYPES	
A	R.H. INTERLOCK	LOCKSTILE
B	R.H. INTERLOCK	R.H. INTERLOCK
C	R.H. INTERLOCK	REVERSE ASTRAGAL
D	LOCKSTILE	INTERLOCK R.H.
E	L.H. INTERLOCK	R.H. INTERLOCK
F	L.H. INTERLOCK	L.H. INTERLOCK
G	LOCKSTILE	DOUBLE INTERLOCK
H	R.H. INTERLOCK	L.H. INTERLOCK
I	DOUBLE INTERLOCK	DOUBLE INTERLOCK
J	LOCKSTILE	STANDARD ASTRAGAL
K	L.H. INTERLOCK	LOCKSTILE
L	L.H. INTERLOCK	STANDARD ASTRAGAL
M	LOCKSTILE	L.H. INTERLOCK
N	STANDARD ASTRAGAL	L.H. INTERLOCK
P	R.H. INTERLOCK	FIXED LOCKSTILE

CODE	PANEL TYPES	
R	FIXED LOCKSTILE	L.H. INTERLOCK
S	FIXED LOCKSTILE	STANDARD ASTRAGAL
T	REVERSE ASTRAGAL	FIXED LOCKSTILE
U	REVERSE ASTRAGAL	LOCKSTILE
V	FIXED LOCKSTILE	FIXED LOCKSTILE
W	DOUBLE INTERLOCK	STANDARD ASTRAGAL
Y	FIXED LOCKSTILE	DOUBLE INTERLOCK
Z	LOCKSTILE	LOCKSTILE
YR	DOUBLE INTERLOCK	FIXED LOCKSTILE
GR	DOUBLE INTERLOCK	LOCKSTILE
LR	REVERSE ASTRAGAL	R.H. INTERLOCK
WR	STANDARD ASTRAGAL	DOUBLE INTERLOCK
DS	DOUBLE INTERLOCK	R.H. INTERLOCK
SD	L.H. INTERLOCK	DOUBLE INTERLOCK

CONFIGURATION NOTES:


1. MAXIMUM DAYLIGHT OPENING OF THE ADJACENT 48" NOMINAL WIDTH PANEL TYPES IS 44 1/8".
2. MAX. DLO HEIGHT = 91 3/4"
3. DOOR CONFIGURATIONS INCLUDE BY-PASS, POCKET AND ANY COMINATION THEREOF (LIMITED TO EIGHT PANELS AND SEVEN TRACK FRAMES) FRAMES OVER 3-TRACKS ARE MADE UP OF THE APPROVED FRAME COMPONENTS SHOWN ON SHEETS 11 AND 12 OF THIS NOA.

EXAMPLE MAXIMUM CONFIGURATIONS:

- A. EIGHT PANELS ON FOUR TRACKS (CENTER MEET)
- B. FIVE PANELS ON FIVE TRACKS (BY-PASS)

TRACKS IN EXCESS OF THOSE REQUIRED FOR STRUCTURAL DOOR PANELS MAY BE USED FOR SCREENS.

PRODUCT REVISED
to comply with the Florida
Building Code
Acceptance No. 15-0609.10
Expiration Date 5/22/18
By: *Anthony L. Miller*
Miami Door Product Control

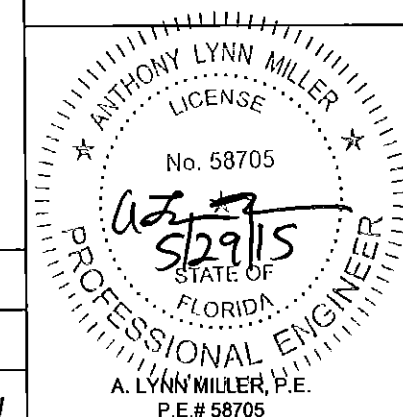



Revised By: F.K.	Date: 10/29/07	Revisions: L	NO CHANGE THIS SHEET
Revised By: J.J.	Date: 10/13/11	Revisions: M	NO CHANGE THIS SHEET
Revised By: L.M.	Date: 5/28/15	Revisions: N	NO CHANGE THIS SHEET
Drawn By: F.K.	Date: 09/08/04	Checked By: J.J.	Date: 04/02/06

1070 TECHNOLOGY DRIVE
NOKOMIS, FL 34275
P.O. BOX 1529
NOKOMIS, FL 34274







Description:	PANEL TYPES			
Title:	ALUM. SLIDING GLASS DOOR, NON-IMPACT			
Series/Model:	SGD2500	Scale:	NTS	Sheet: 3 of 16
				Drawing No. 757
				Rev. N

A. LYNN MILLER, P.E.
P.E.# 58705

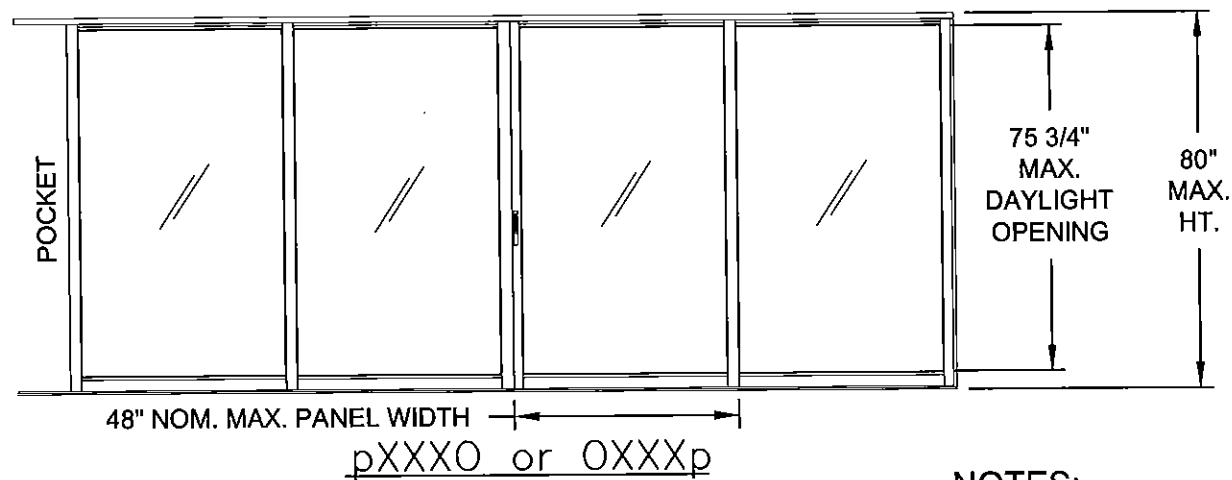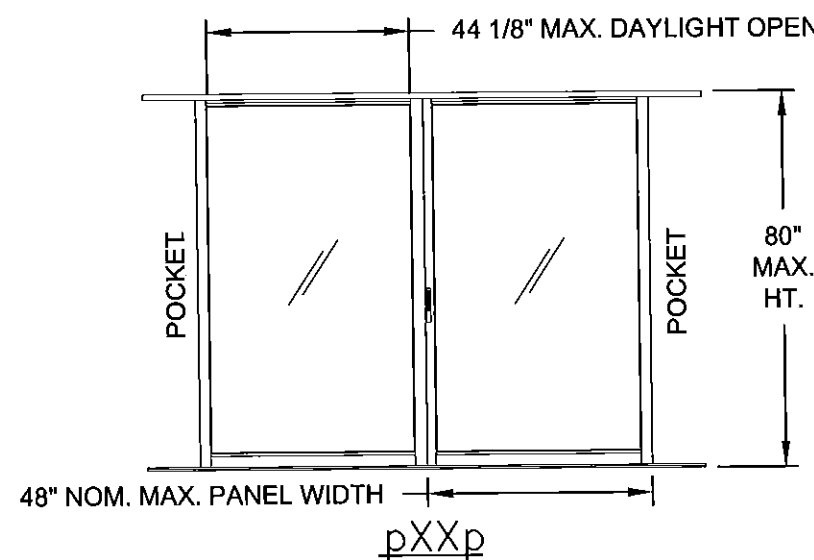

NOTES:

1. SEE SHEET 3 FOR PANEL TYPES.
2. DLO WIDTH = NOMINAL WIDTH - 3 7/8"
3. DLO HEIGHT = DOOR HEIGHT - 4 1/4"

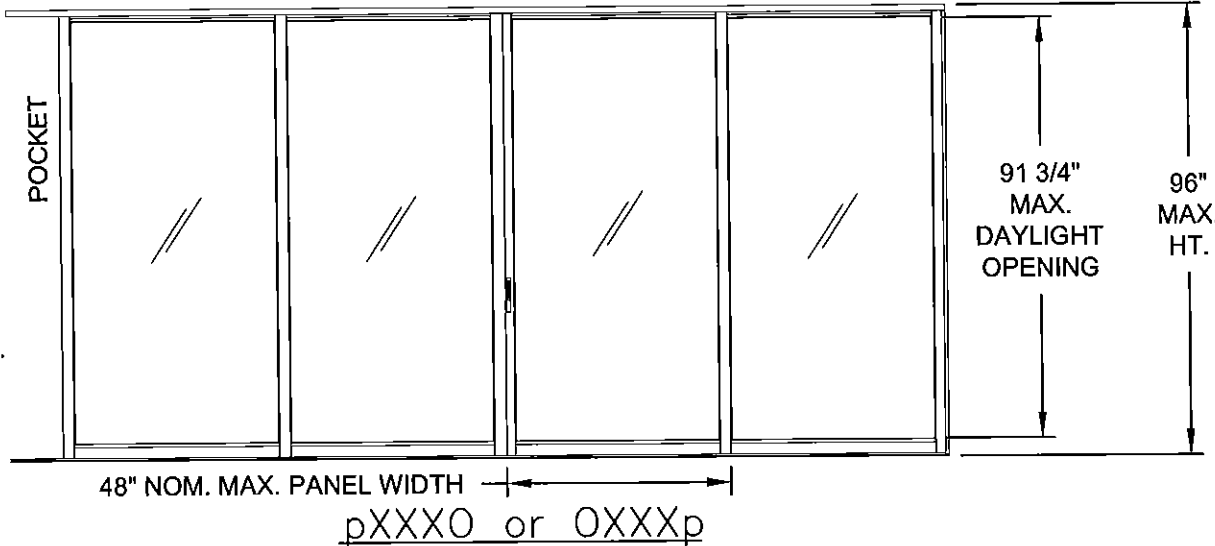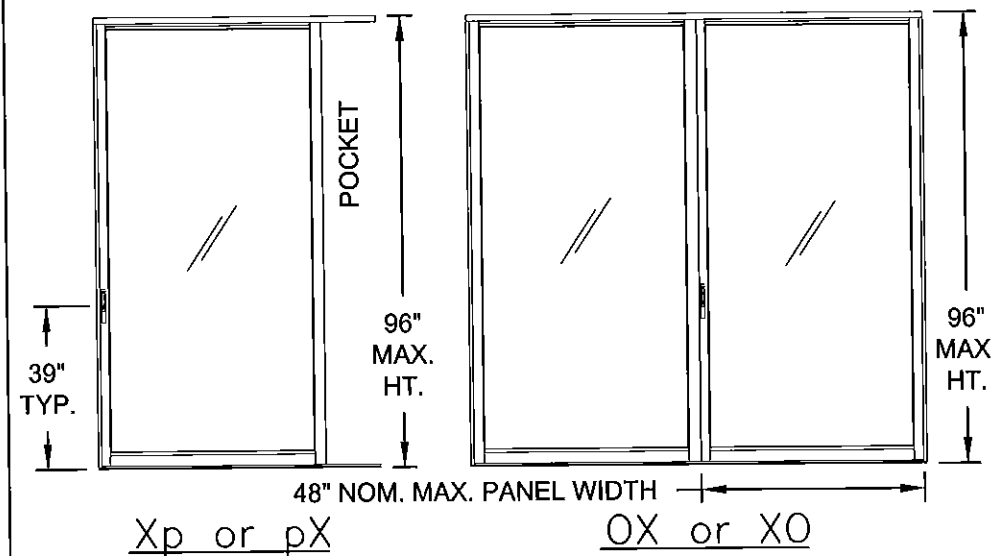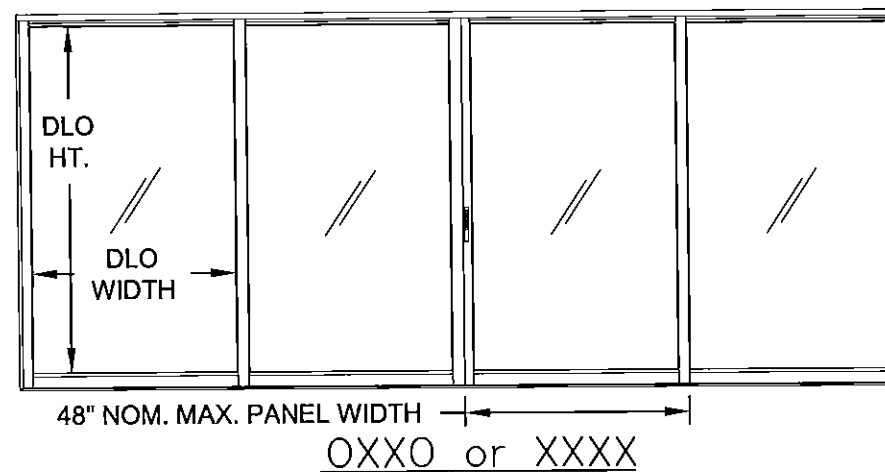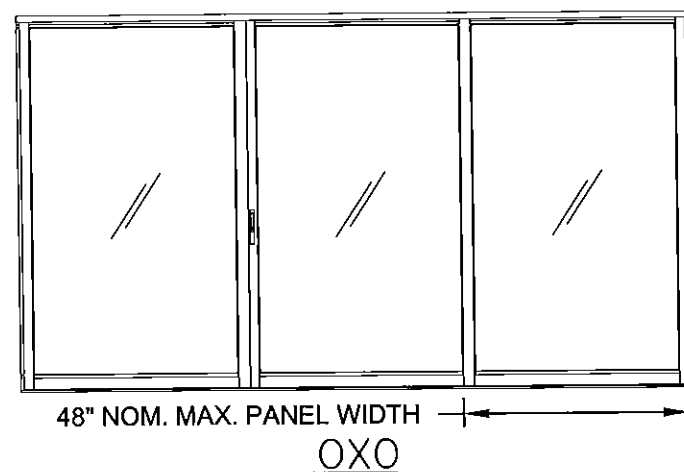


PRODUCT REVISED
as complying with the Florida
Building Code
Acceptance No. 15-0605.10
Expiration Date 5/22/18
By: [Signature]
Manual Desk Product Control


Revised By: F.K.	Date: 10/29/07	Revisions: L	NO CHANGE THIS SHEET
Revised By: J.J.	Date: 10/13/11	Revisions: M	NO CHANGE THIS SHEET
Revised By: L.M.	Date: 5/28/15	Revisions: N	NO CHANGE THIS SHEET
Drawn By: F.K.	Date: 09/08/04	Checked By: J.J.	Date: 04/02/06

1070 TECHNOLOGY DRIVE
NOKOMIS, FL 34275
P.O. BOX 1529
NOKOMIS, FL 34274


PGT
Visibly Better

Description: EXAMPLE ELEVATIONS	Title: ALUM. SLIDING GLASS DOOR, NON-IMPACT
Series/Model: SGD2500	Scale: NTS
Sheet: 4 of 16	Drawing No. 757
Rev: N	

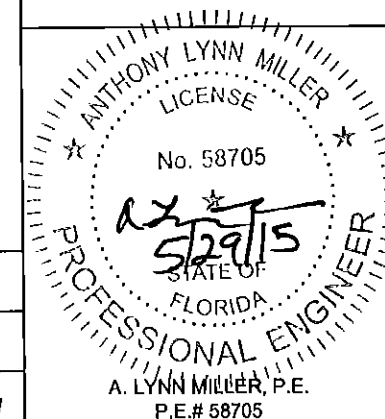


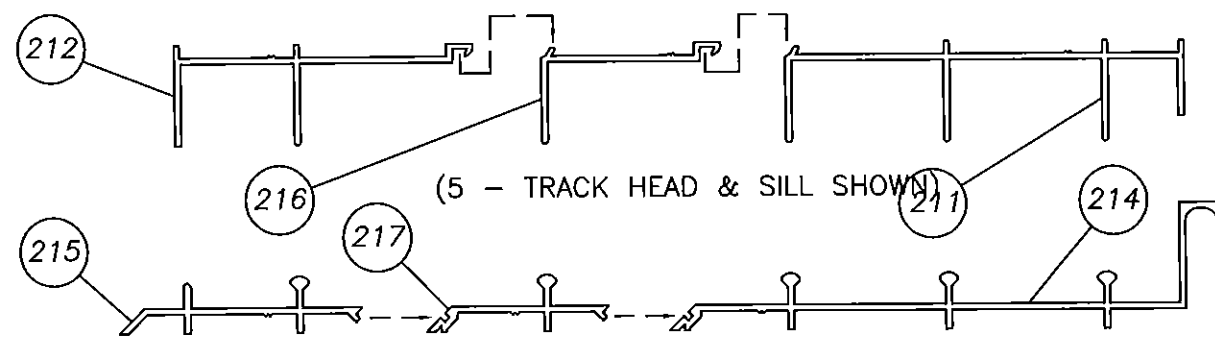

EXAMPLE MULTI-PART EXTERIOR FRAME

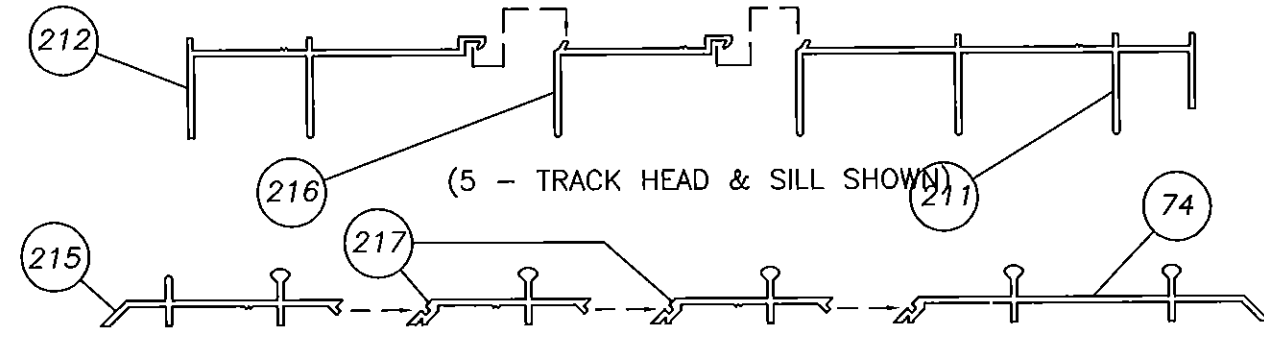


EXAMPLE MULTI-PART INTERIOR FRAME

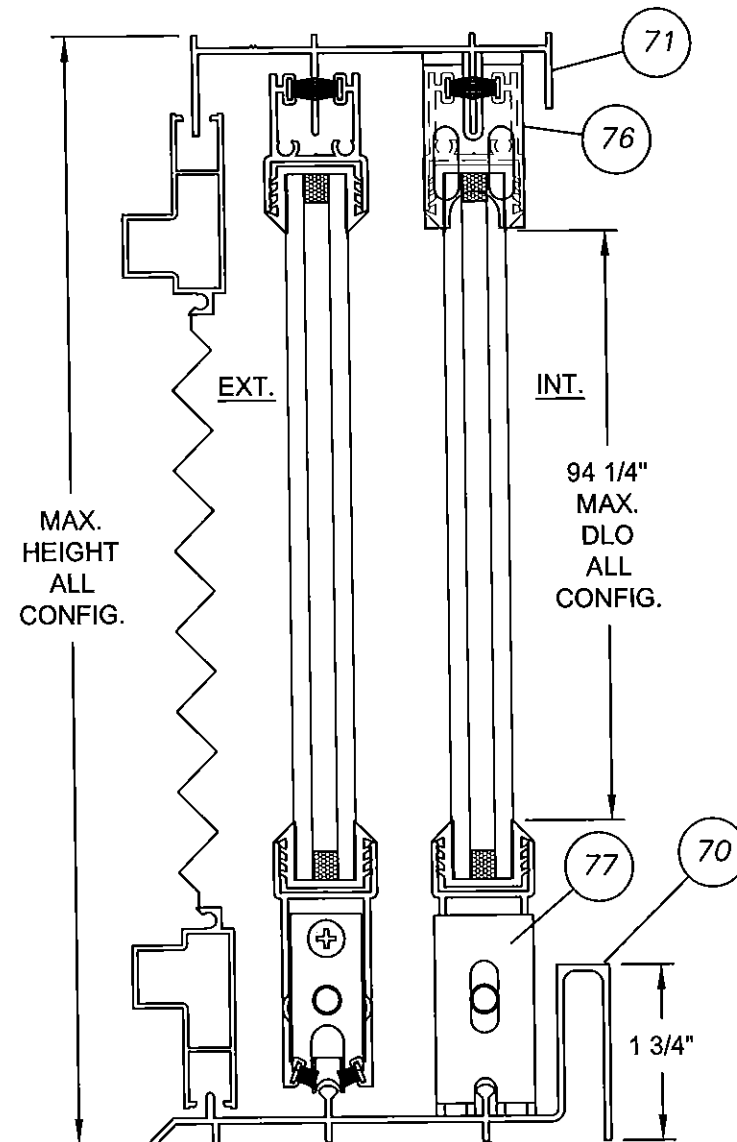


NOTE:
MAX. DP W/ 1 3/4"
SILL = +35.3 PSF

VERTICAL SECT.
STANDARD SILL

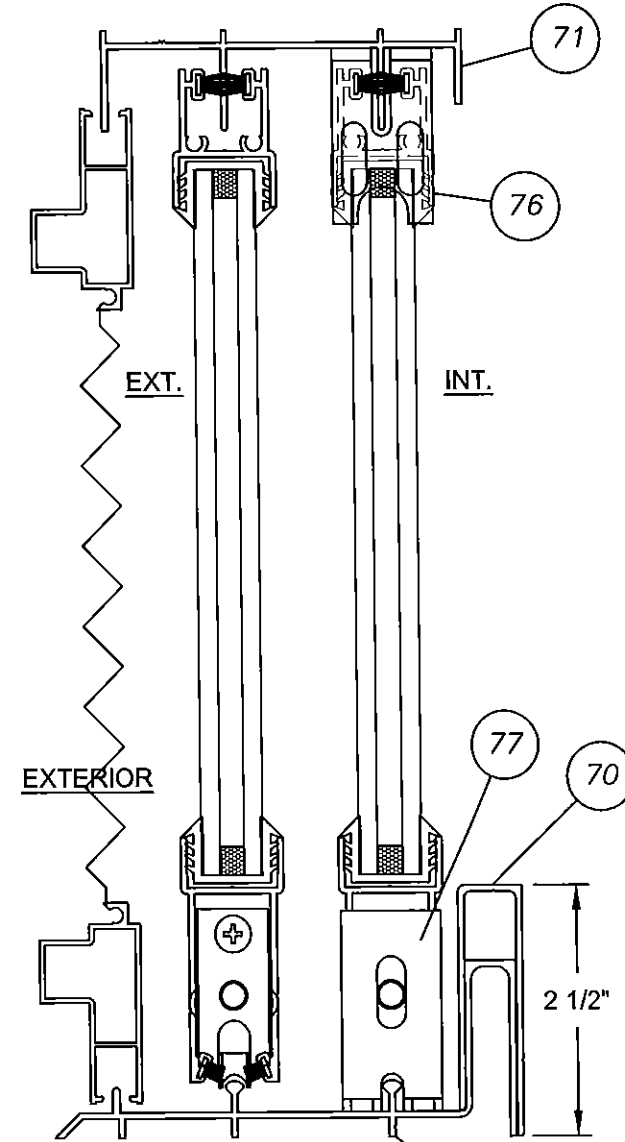

VERTICAL SECT.
EXTENDED SILL

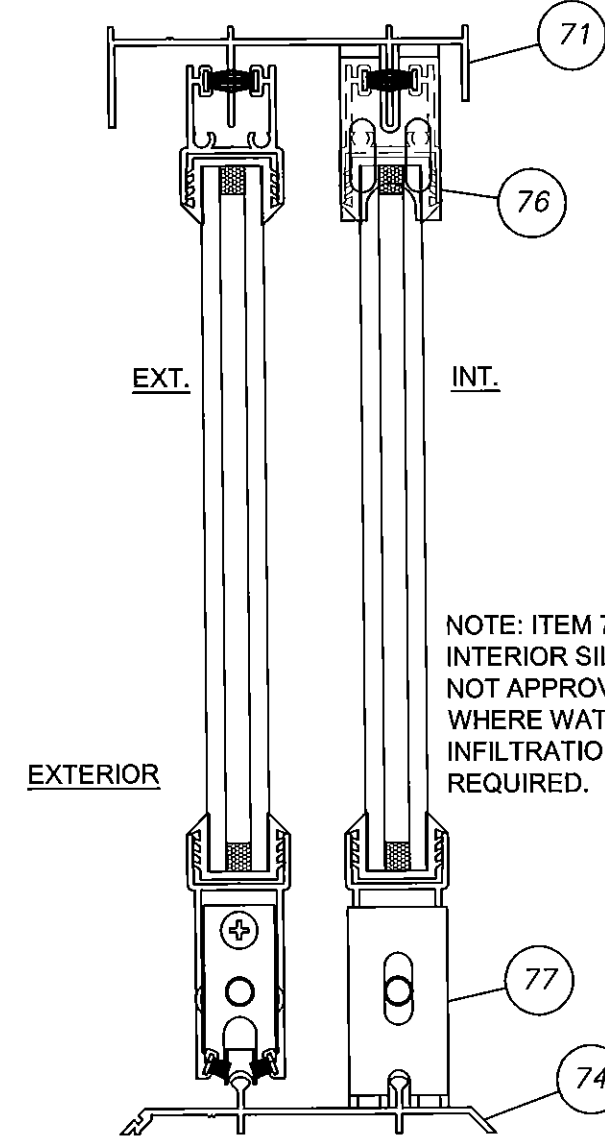

VERTICAL SECT.
INTERIOR SILL

PRODUCT REVISED
as complying with the Florida
Building Code
Acceptance No. 15-0609.10
Expiration Date 5/22/18
By *Anthony Lynn Miller*
Miami Door Product Control


NOTE: ITEM 74,
INTERIOR SILL IS
NOT APPROVED
WHERE WATER
INFILTRATION IS
REQUIRED.


Revised By: F.K.	Date: 10/29/07	Revisions: L	NO CHANGE THIS SHEET
Revised By: J.J.	Date: 10/13/11	Revisions: M	NO CHANGE THIS SHEET
Revised By: L.M.	Date: 5/28/15	Revisions: N	NO CHANGE THIS SHEET
Drawn By: F.K.	Date: 09/08/04	Checked By: J.J.	Date: 04/02/06

1070 TECHNOLOGY DRIVE
NOKOMIS, FL 34275
P.O. BOX 1529
NOKOMIS, FL 34274


PGI
Visibly Better

Description: VERTICAL SECTIONS	Scale: 1/2	Sheet: 5 of 16	Drawing No. 757	Rev. N
Title: ALUM. SLIDING GLASS DOOR, NON-IMPACT	Series/Model: SGD2500			

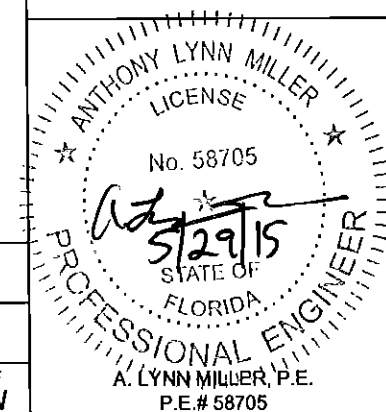


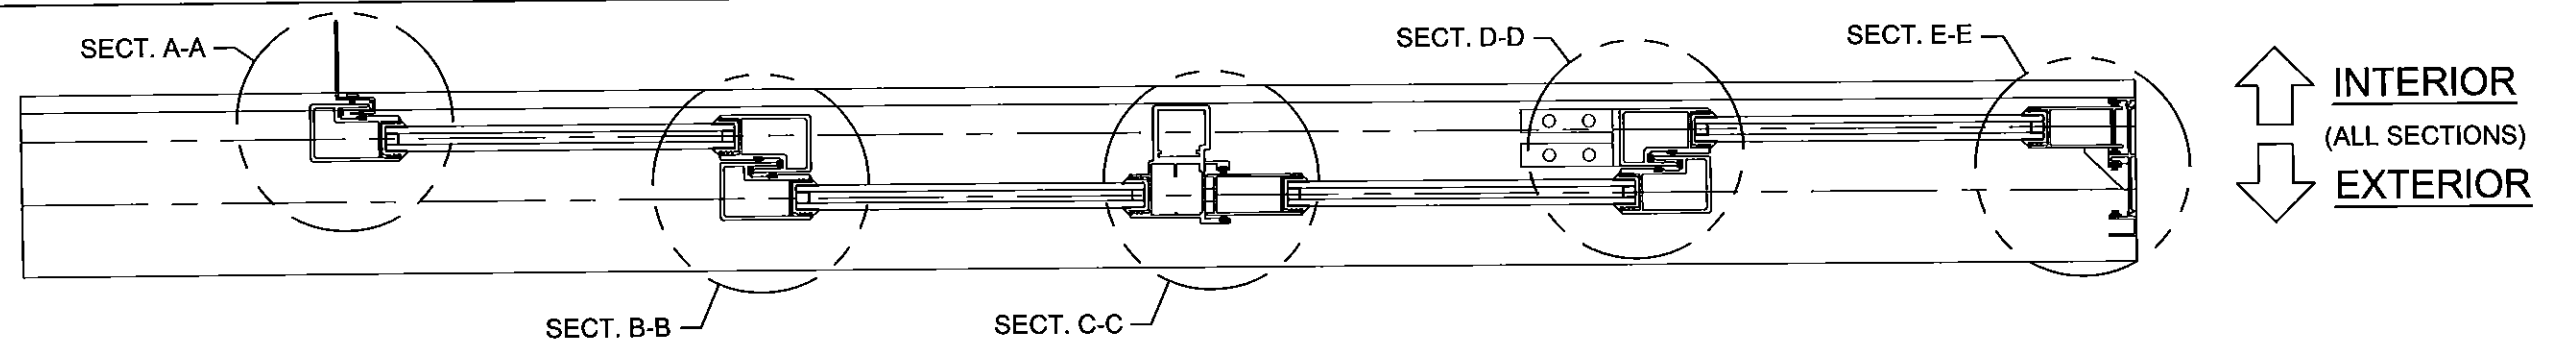


SINGLE/SINGLE INTERLOCK EXAMPLE W/ NO REINFORCEMENT (TABLE 1, SHT. 2 DESIGN PRESSURES)

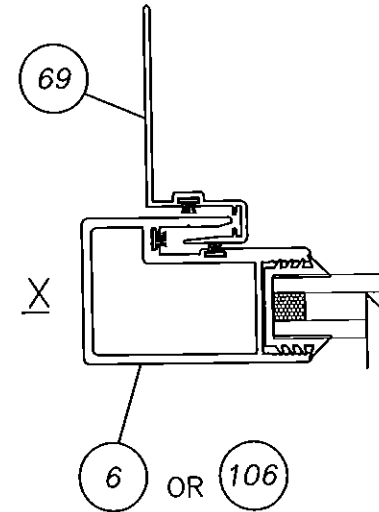


SECT. A-A
MOVABLE INTERLOCK
AT P-HOOK

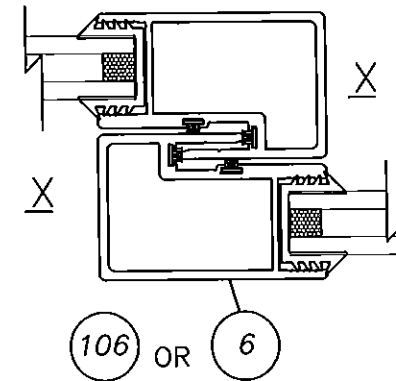


SECT. B-B
MOVABLE SINGLE/SINGLE INTERLOCK

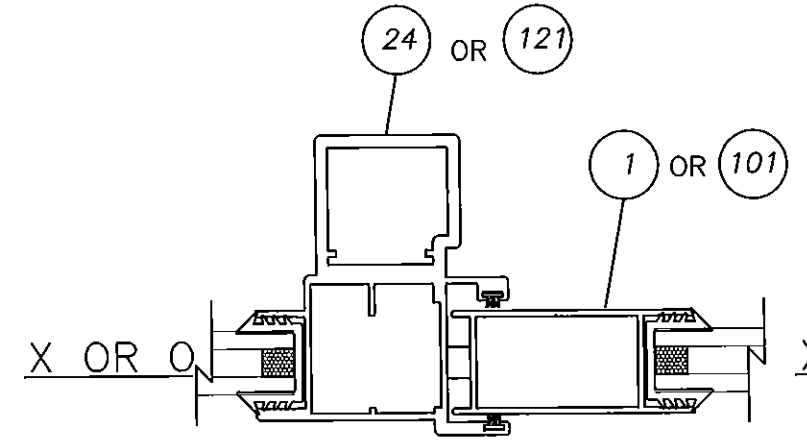

SECT. C-C
LOCKSTILE AT ASTRAGAL

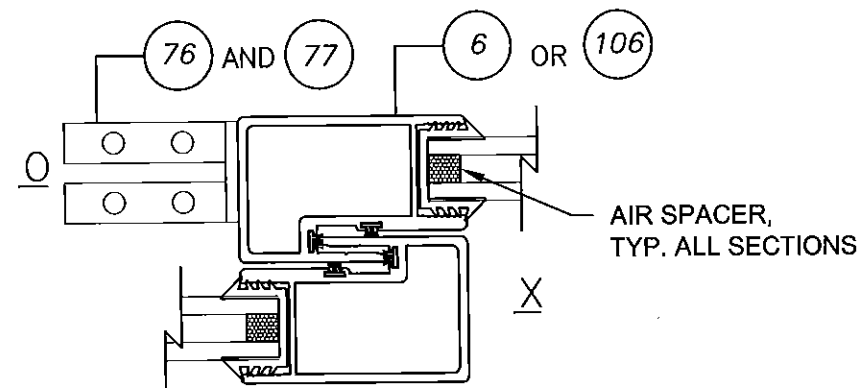


SECT. D-D
FIXED TO MOVABLE SINGLE/SINGLE INTERLOCK

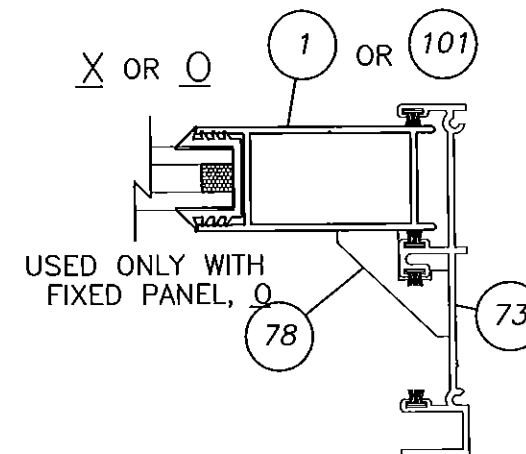


SECT. E-E
LOCKSTILE AT JAMB






PRODUCT REVISED
as complying with the Florida
Building Code
Acceptance No. 15-0608.10
Expiration Date 5/22/18
By: [Signature]
Manufacturer Product Control

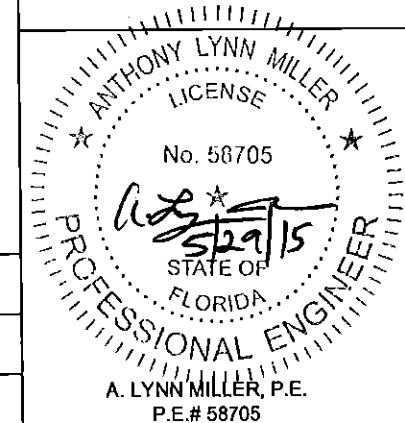

Revised By: F.K.	Date: 10/29/07	Revisions: L	NO CHANGE THIS SHEET	1070 TECHNOLOGY DRIVE NOKOMIS, FL 34275 P.O. BOX 1529 NOKOMIS, FL 34274	PGT Visibly Better	Description: HORIZONTAL SECTIONS, TABLE 1 - DPS				
Revised By: J.J.	Date: 10/13/11	Revisions: M	NO CHANGE THIS SHEET			Title: ALUM. SLIDING GLASS DOOR, NON-IMPACT				
Revised By: L.M.	Date: 5/28/15	Revisions: N	NO CHANGE THIS SHEET			Series/Model: SGD2500	Scale: 1/2	Sheet: 6 of 16	Drawing No. 757	Rev: N
Drawn By: F.K.	Date: 09/08/04	Checked By: J.J.	Date: 04/02/06							

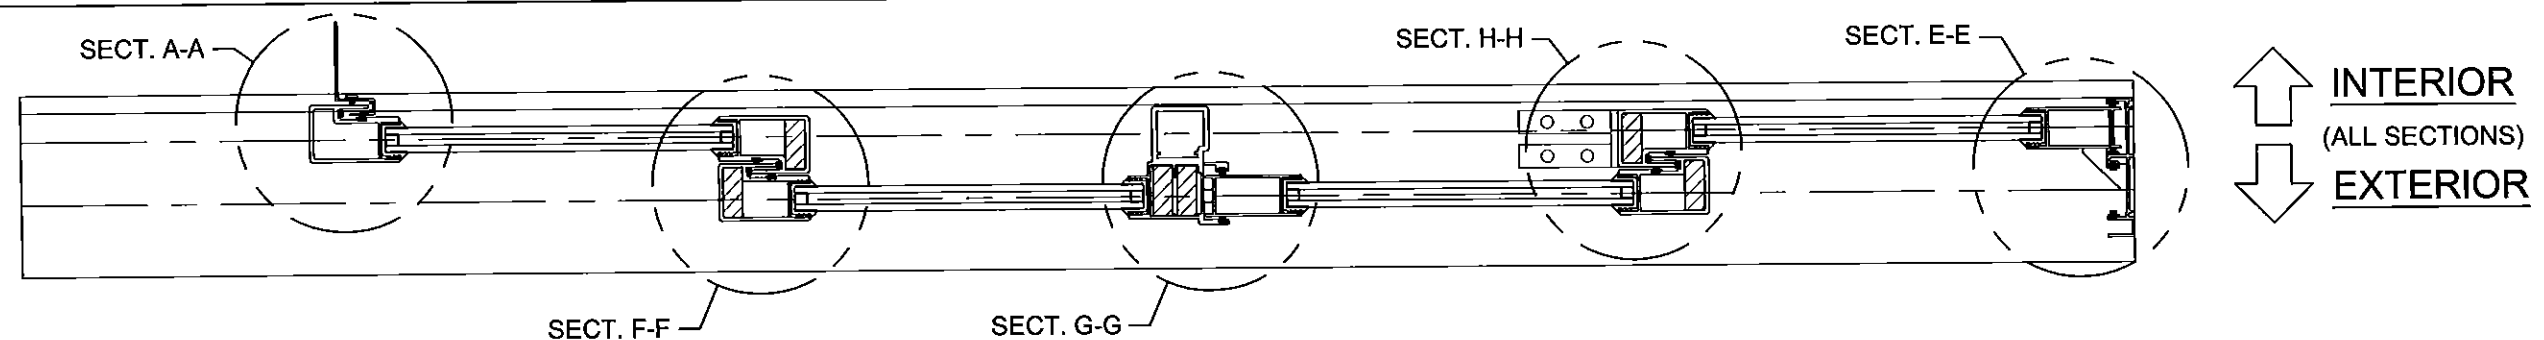

SINGLE/SINGLE INTERLOCK EXAMPLE FULL REINFORCEMENT (TABLE 2, SHT. 2 DESIGN PRESSURES)

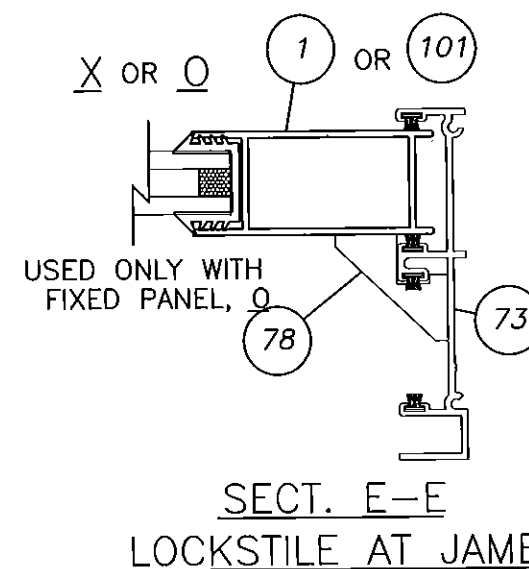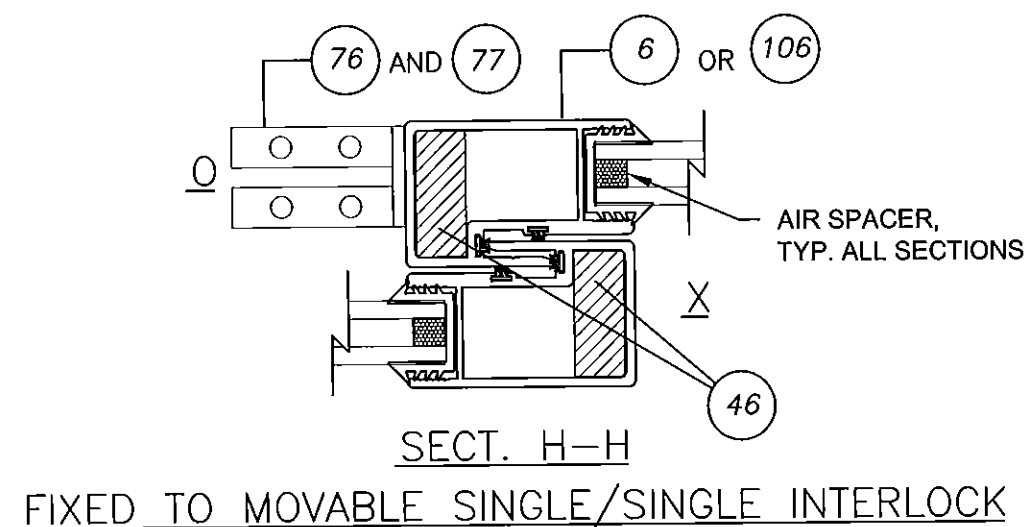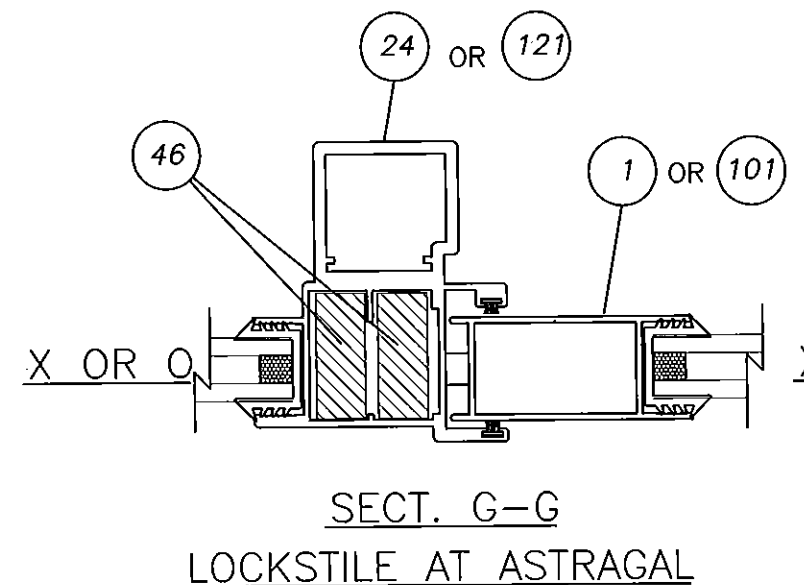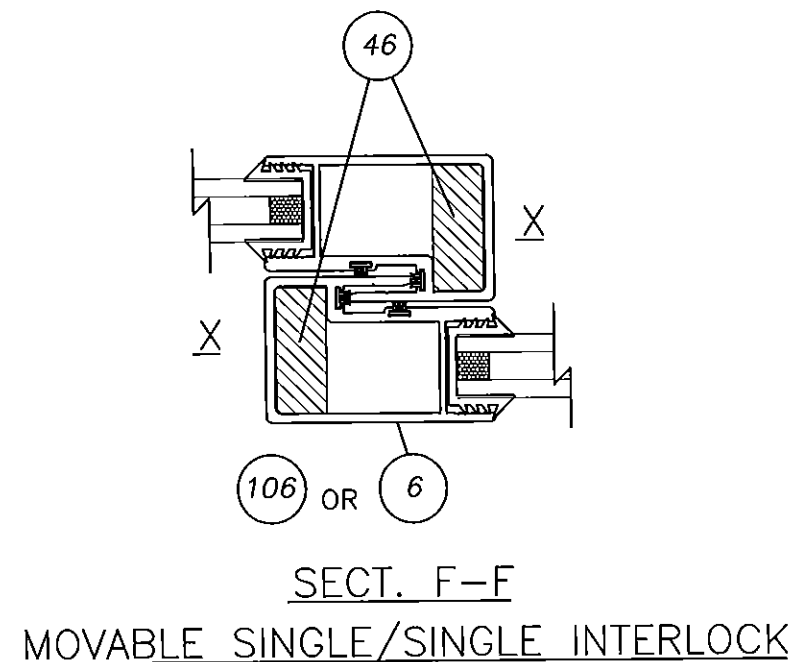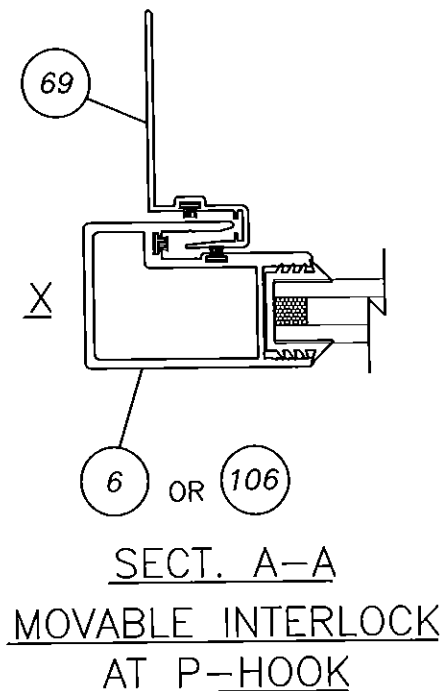


PRODUCT REVISED
as complying with the Florida
Building Code
Acceptance No. 15-0809.10
Expiration Date 5/22/18
By *Anthony L. Miller*
Manufacture Product Control


Revised By: F.K.	Date: 10/29/07	Revisions: L	NO CHANGE THIS SHEET
Revised By: J.J.	Date: 10/13/11	Revisions: M	NO CHANGE THIS SHEET
Revised By: L.M.	Date: 5/28/15	Revisions: N	NO CHANGE THIS SHEET
Drawn By: F.K.	Date: 09/08/04	Checked By: J.J.	Date: 04/02/06

1070 TECHNOLOGY DRIVE
NOKOMIS, FL 34275
P.O. BOX 1529
NOKOMIS, FL 34274






PGT
Visibly Better

Description: HORIZONTAL SECTIONS, TABLE 2 - DPS	Scale: 1/2	Sheet: 7 of 16	Drawing No. 757	Rev: N
Title: ALUM. SLIDING GLASS DOOR, NON-IMPACT	Series/Model: SGD2500			

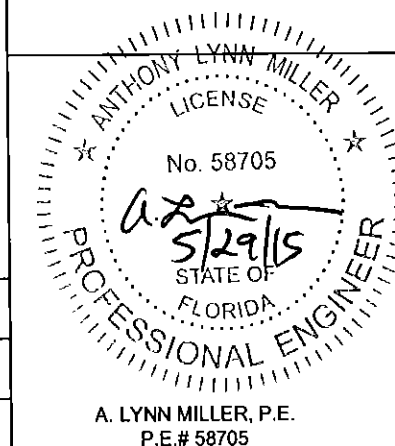


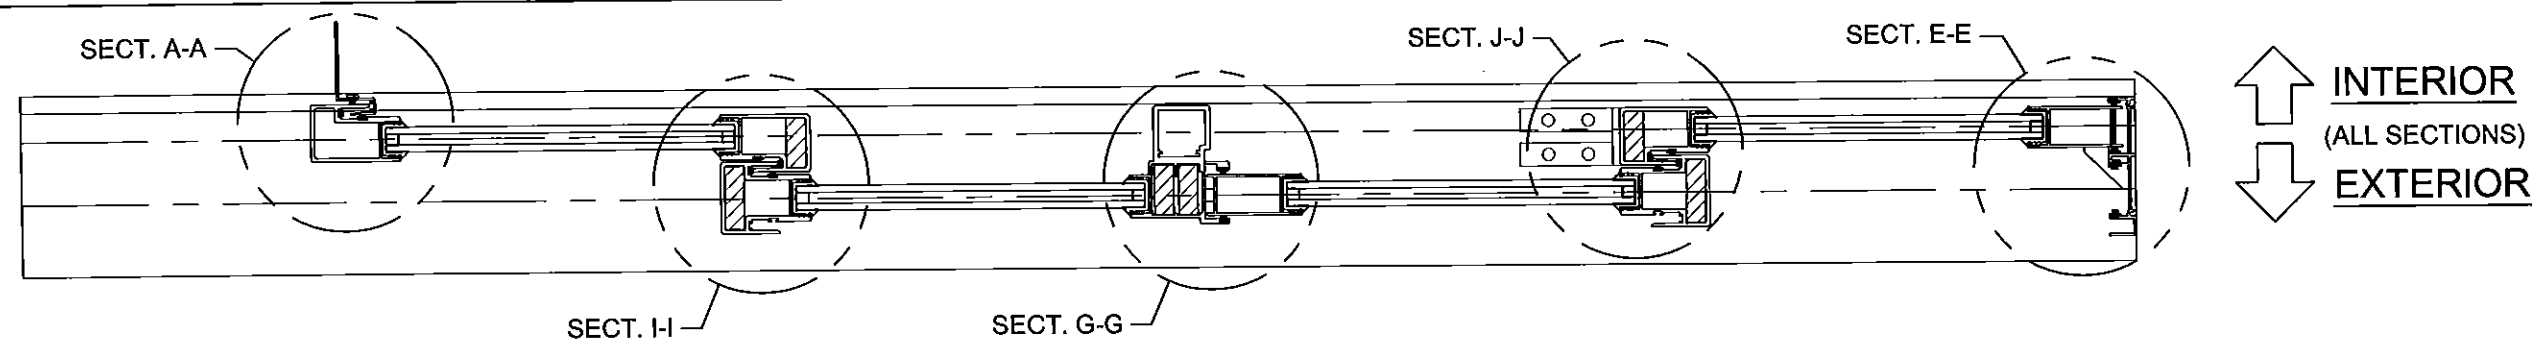

SINGLE/DOUBLE INTERLOCK EXAMPLE FULL REINFORCEMENT (TABLE 3, SHT. 2 DESIGN PRESSURES)

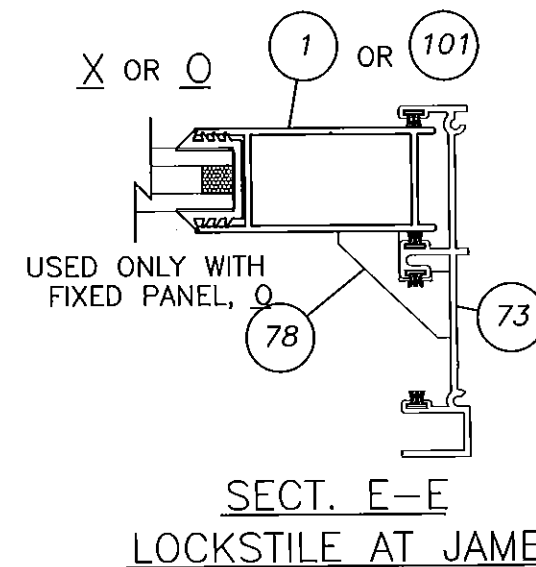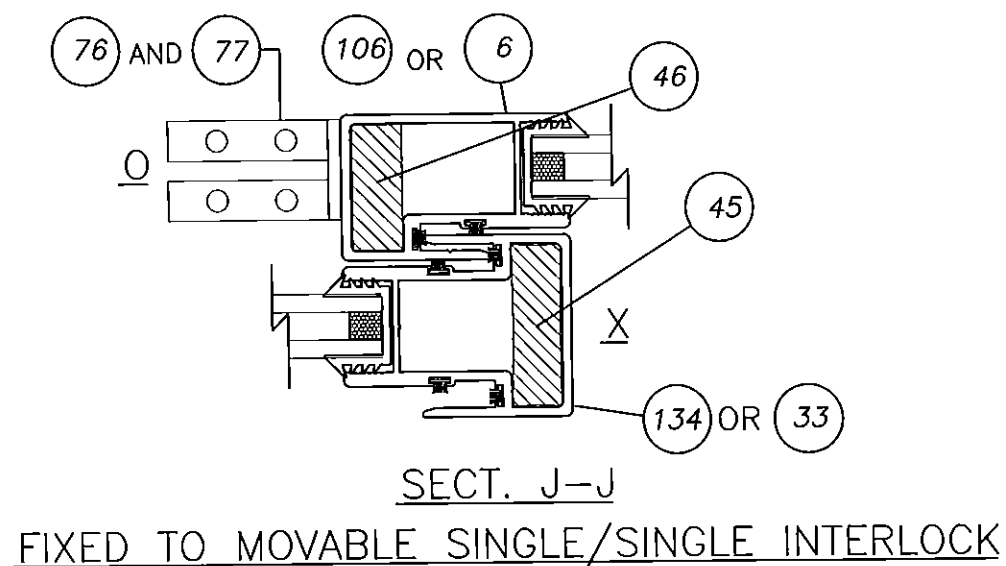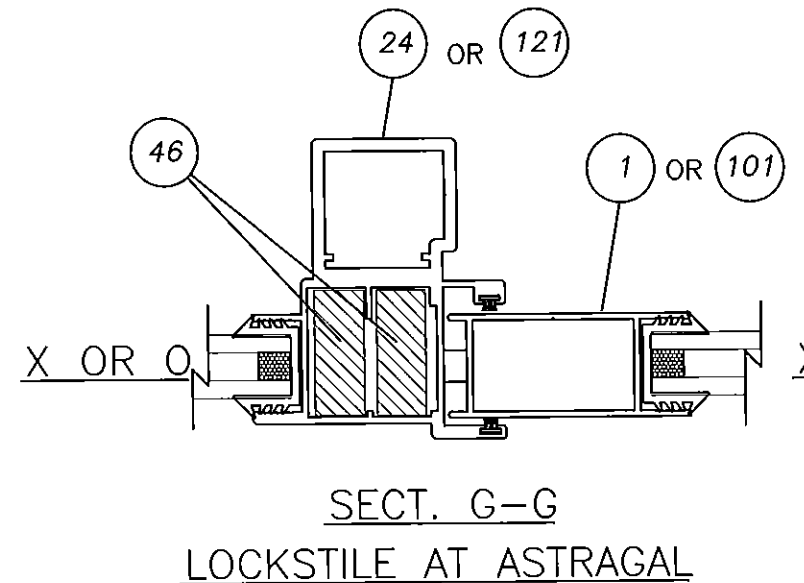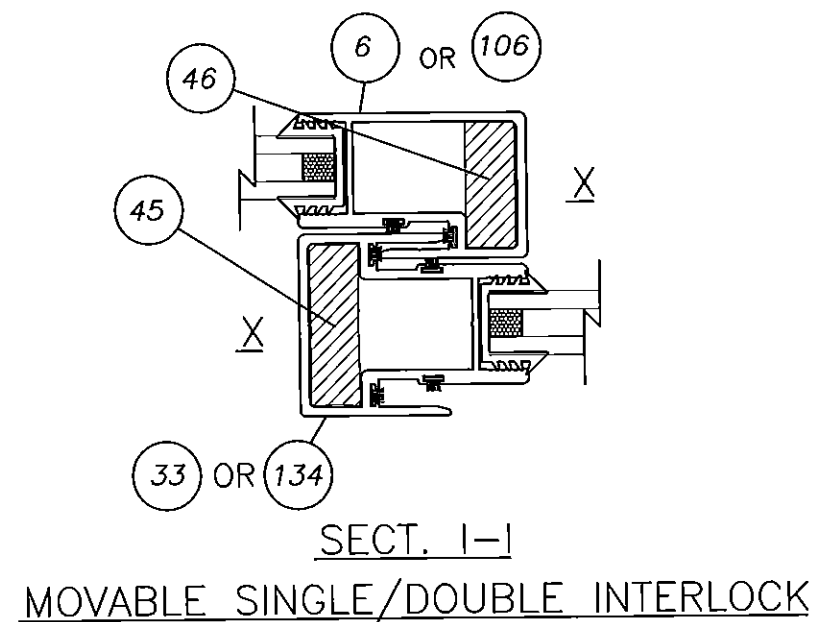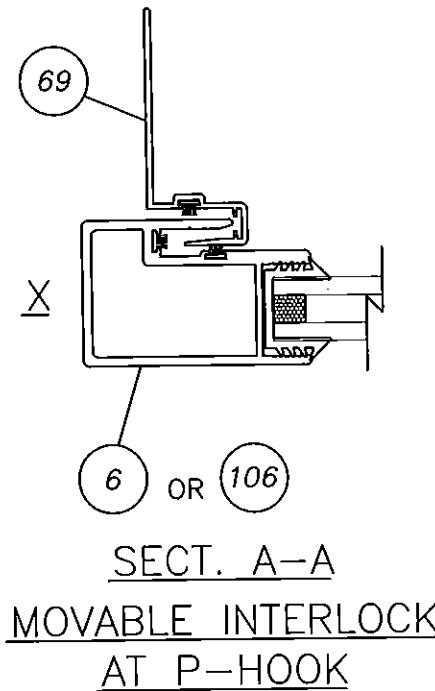

PRODUCT REVISED
as complying with the Florida
Building Code
Acceptance No. 15-0609.10
Expiration Date 5/22/13
By *Anthony L. Miller*
Manufacture Product Control

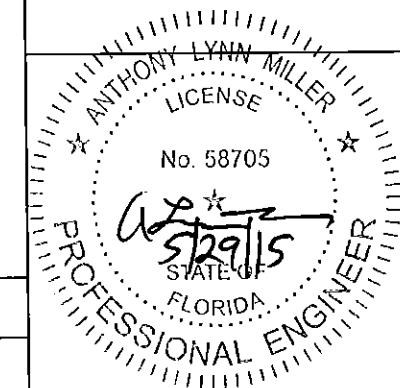


Revised By:	Date:	Revisions:	
F.K.	10/29/07	L	NO CHANGE THIS SHEET
Revised By:	Date:	Revisions:	
J.J.	10/13/11	M	NO CHANGE THIS SHEET
Revised By:	Date:	Revisions:	
L.M.	5/28/15	N	NO CHANGE THIS SHEET
Drawn By:	Date:	Checked By:	Date:
F.K.	09/08/04	J.J.	04/02/06

1070 TECHNOLOGY DRIVE
NOKOMIS, FL 34275
P.O. BOX 1529
NOKOMIS, FL 34274

PGI
Visibly Better

Description:	HORIZONTAL SECTIONS, TABLE 3 - DPS			
Title:	ALUM. SLIDING GLASS DOOR, NON-IMPACT			
Series/Model:	Scale:	Sheet:	Drawing No.	Rev:
SGD2500	1/2	8 of 16	757	N


A. LYNN MILLER, P.E.
P.E.# 58705

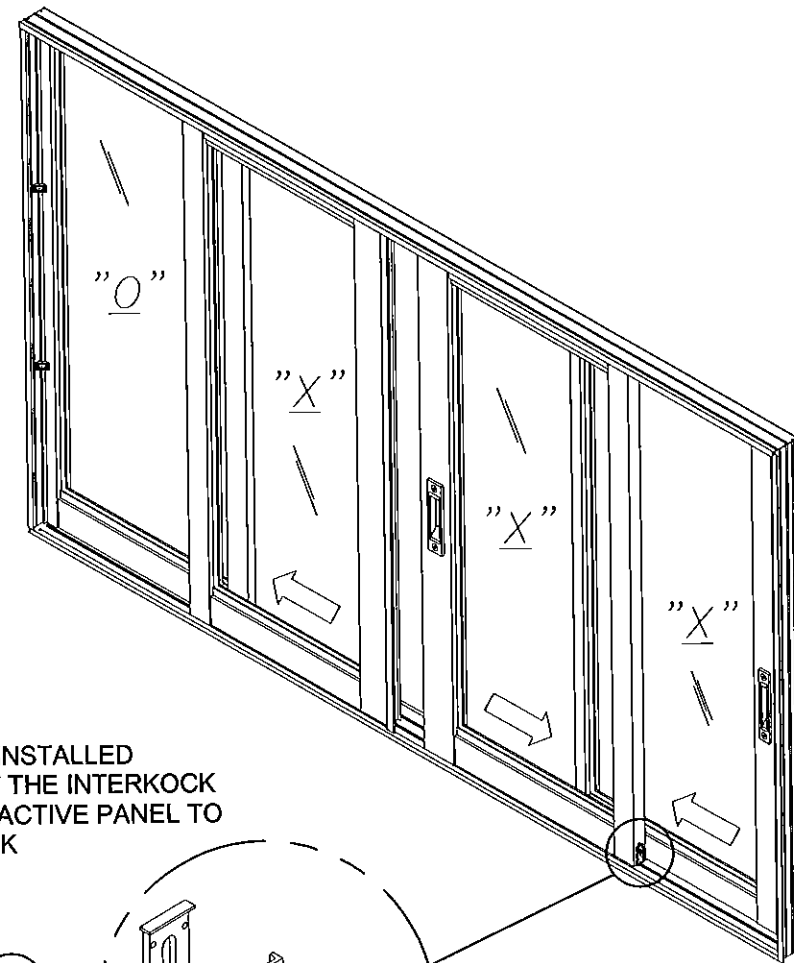


(1) TRACK CLIP ASSEMBLY INSTALLED ON EACH ACTIVE PANEL AT THE INTERLOCK POSITION TO SECURE THE ACTIVE PANEL TO IT'S RESPECTIVE SILL TRACK

OPERABLE PANELS

(2) FIXED PANEL BRACKETS INSTALLED ON EACH FIXED PANEL TO ATTACH FIXED PANEL TO FRAME JAMB

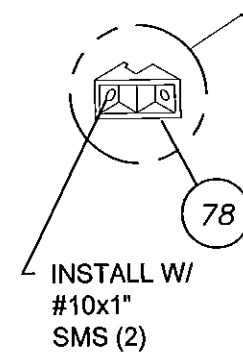


INSTALL W/ #10x1" SMS (2)

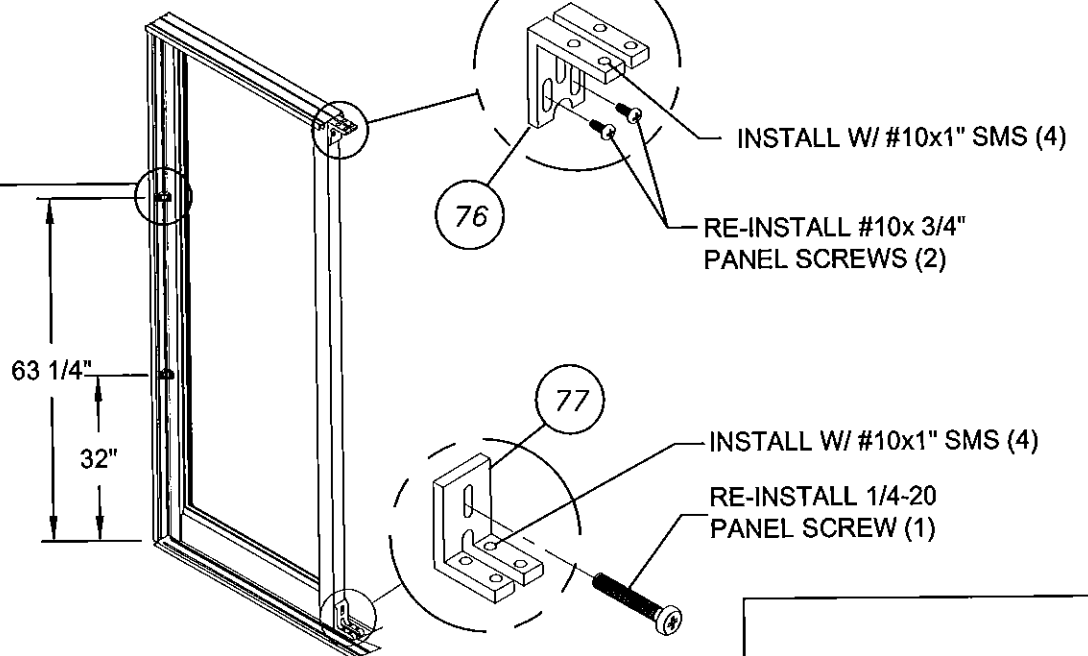

(1) FIXED PANEL CLIP (BOTTOM) INSTALLED ON EACH FIXED PANEL AT THE INTERLOCK POSITION TO ATTACH FIXED PANEL TO FRAME SILL

FIXED PANELS

PRODUCT REVISED
as complying with the Florida
Building Code
Acceptance No. 15-0605-10
Expiration Date 5/22/18
By Anthony Lynn Miller
Manufact Product Control

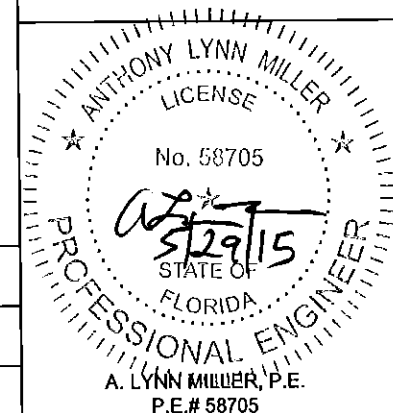

Revised By:	Date:	Revisions:	
F.K.	10/29/07	L	NO CHANGE THIS SHEET
Revised By:	Date:	Revisions:	
J.J.	10/13/11	M	NO CHANGE THIS SHEET
Revised By:	Date:	Revisions:	
L.M.	5/28/15	N	NO CHANGE THIS SHEET
Drawn By:	Date:	Checked By:	Date:
F.K.	09/08/04	J.J.	04/02/06

1070 TECHNOLOGY DRIVE
NOKOMIS, FL 34275
P.O. BOX 1529
NOKOMIS, FL 34274



Description:	TRACK CLIP & FIXED CLIPS INSTALLATION			
Title:	ALUM. SLIDING GLASS DOOR, NON-IMPACT			
Series/Model:	Scale:	Sheet:	Drawing No.	Rev:
SGD2500	1/2	9 of 16	757	N

ITEM	PART #	DESCRIPTION	PGT#
1	708	LOCKSTILE, MONOLITHIC	69362
2		LATCH ASSEMBLY (LOCK)	7LOCK
3		LATCH ASSEMBLY (DUMMY)	7DUMMY
4		#10-32 X 1.25 PH. FL. MS (LATCH)	71114K
6	705	INTERLOCK (STD.), MONOLITHIC	69409
7	1119	#10 X .750 PH. PN. SMS - S.S.	7S134X
8		1/4-20 X 1.125 PH. PN. MS	71420X118PPMSX
9	1209	WSTP, .187 X 320 - PILE	6FELTK
11	706	TOP RAIL, MONOLITHIC	68172
12	1281	WSTP, .187 X .290 FIN SEAL	61281W
13	725B	TOP PANEL GUIDE	41801
15	707C	BOTTOM RAIL, MONOLITHIC	68173
17	726	BOTTOM PANEL GUIDE	41802
18	661	SINGLE ROLLER ASSY.	7SRAZ
19	661	SINGLE ROLLER ASSY. - S.S.	7SRA X
20	683	TANDEM ROLLER ASSY.	7683Z
21	683	TANDEM ROLLER ASSY. - S.S.	7683SS
23	609	ASTRAGAL, MONOLITHIC	68315
24	720	ASTRAGAL (H.D.), MONOLITHIC	69492
26	653	LATCH KEEPER	7SDKEEP
27	653	LATCH KEEPER - S.S.	7SDKEEPX
28		#8 X .312 PH. TR. SMS	78X56A
29	729	JAMB BUMPER	72087K
30		#6 X .375 PH. PN. SMS	76X38PPA
31	663/664	BUMPER SHIM (.030 OR .060)	41831
33	734	DOUBLE INTERLOCK (STD.), MONO.	69494
36	1007	GLAZING VINYL - 3/16	6T304
37		GLAZING VINYL - 1/4	614GLK
39		3/16" TEMPERED GLASS	
40		1/4" TEMPERED GLASS	
42	645	ADD-ON STILE (OXO ONLY)	69112
45	755	1/2 X 1 5/8 REINF. - ALUM	6755M
46	1214	1/2 X 1 1/4 REINF. - ALUM.	61214M
49	749	REINFORCEMENT SPRING CLIP	7BRKTM25
51	1040	MORTICE LOCK (DEAD LATCH)	71040
52	1040-2	MORTICE LOCK (DEAD LATCH) S.S.	71040X
53		CYLINDER/HOUSING ASSY. (MORTICE)	70288K
54	1016	#8 X .625 PH. FL. SMS	7858ZA
55	657	BACKING PLATE (MORTICE)	41830N
56	1045	MORTICE HANDLE SET	71045
57		COVER PLATE	7VT43
58	659	MORTICE LATCH KEEPER	7SDSP5X1
60	1239	3/16" APPLIED MUNTIN	68421
61	665	COLONIAL ENDPIECE	41628

ITEM	PART #	DESCRIPTION	PGT#
62	522	COLONIAL INTERSECTION	41630
63	124	APPLIED COLONIAL MUNTIN	66631
64	1240	1/16 X 1 FLATBAR	68926T52
66	754	TRACK CLIP GUIDE	41754B/W
67	756	TRACK CLIP COVER	6756B/W
68		#6 X 3/8 PP SMS (18-8 SS)	76X38PPAX
69	740	HOOKSTRIP (P-HOOK)	63713
70	722A	HIGH-RISE TRACK ADAPTER	69371
71	702	2-TRACK HEAD	68179
72	703B	2-TRACK EXTERIOR SILL	6703B
73	704	2-TRACK JAMB	68180
74	637	2-TRACK INTERIOR SILL	68275
76	717	FIXED PANEL CLIP, TOP	7LA13A
77	717B	FIXED PANEL CLIP, BOTTOM	7717FPCA
78	646	FIXED PANEL BRACKET	41814
90	1136	#6 X 1/2 PP SMS	76X12A
101	736	LOCKSTILE, I.G. GLASS	60392
106	735	INTERLOCK (STD.) I.G. GLASS	60393
111	618	TOP RAIL, I.G. GLASS	69088
115	619	BOTTOM RAIL, I.G. GLASS	69089
121	737	ASTRAGAL, I.G. GLASS	60394
130		5/8" I.G. GLASS; 3/16" TEMPERED 1/4" SPACE, 3/16" TEMPERED	
131	1006	GLAZING VINYL - INSULATED GLASS	658GLK
134	745	DOUBLE INTERLOCK (STD.), I.G. GLASS	60551
201	629	1 - TRACK HEAD, POCKET DOOR	68176
202	628	1 - TRACK JAMB, POCKET DOOR	6628
203	666	OPT. SCREEN RAIL, POCKET DOOR	61394
204	627	1 - TRACK SILL, EXT. POCKET DOOR	68178M
208	631	3 - TRACK HEAD	68182
209	632	3 - TRACK JAMB	68183
210	633	3 - TRACK SILL, EXT. W/ SCREEN RAIL	68184M
211	613	ADD-ON TRACK HEAD	68187
212	614	ADD-ON TRACK FOR FRAME HEAD	68185
213	617	2 - TRACK FRAME JAMB, ADD-ON	68188
214	615	3 - TRACK SILL, ADD-ON	68189M
215	616	ADD-ON TRACK W/ SCREEN FOR SILL	68190M
216	634	ADD-ON HEAD	68186
217	635	ADD-ON SILL	68191M
218	638	LOW-RISE 2 - TRACK SILL, EXTERIOR	68952M
220	636	1 - TRACK SILL, INTERIOR	68274M
222	671	LOW-RISE 1 - TRACK SILL, EXTERIOR	60803M
225	732	HIGH-RISE TRACK ADAPTER	68313M

Revised By:	Date:	Revisions:	
F.K.	10/29/07	L	NO CHANGE THIS SHEET
Revised By:	Date:	Revisions:	
J.J.	10/13/11	M	NO CHANGE THIS SHEET
Revised By:	Date:	Revisions:	
L.M.	6/28/15	N	NO CHANGE THIS SHEET
Drawn By:	Date:	Checked By:	Date:
F.K.	09/08/04	J.J.	04/02/06


1070 TECHNOLOGY DRIVE
NOKOMIS, FL 34276


P.O. BOX 1520
NOKOMIS, FL 34274



Description:	PARTS LISTS			
Title:	ALUM. SLIDING GLASS DOOR, NON-IMPACT			
Series/Model:	SGD2500	Scale:	NTS	Sheet:
				10 of 16
Drawing No.	757	Rev:	N	


PRODUCT REVISED
as complying with the Florida
Building Code
Acceptance No. 15-0609-10
Expiration Date 5/22/18
By: *[Signature]*
Name: *[Signature]* Product Control

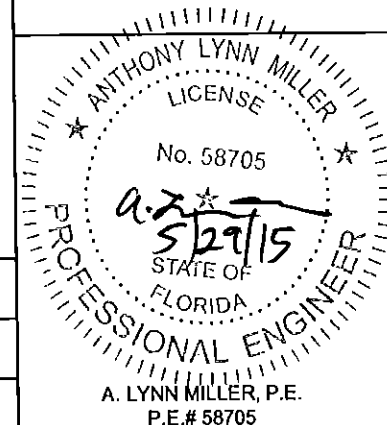

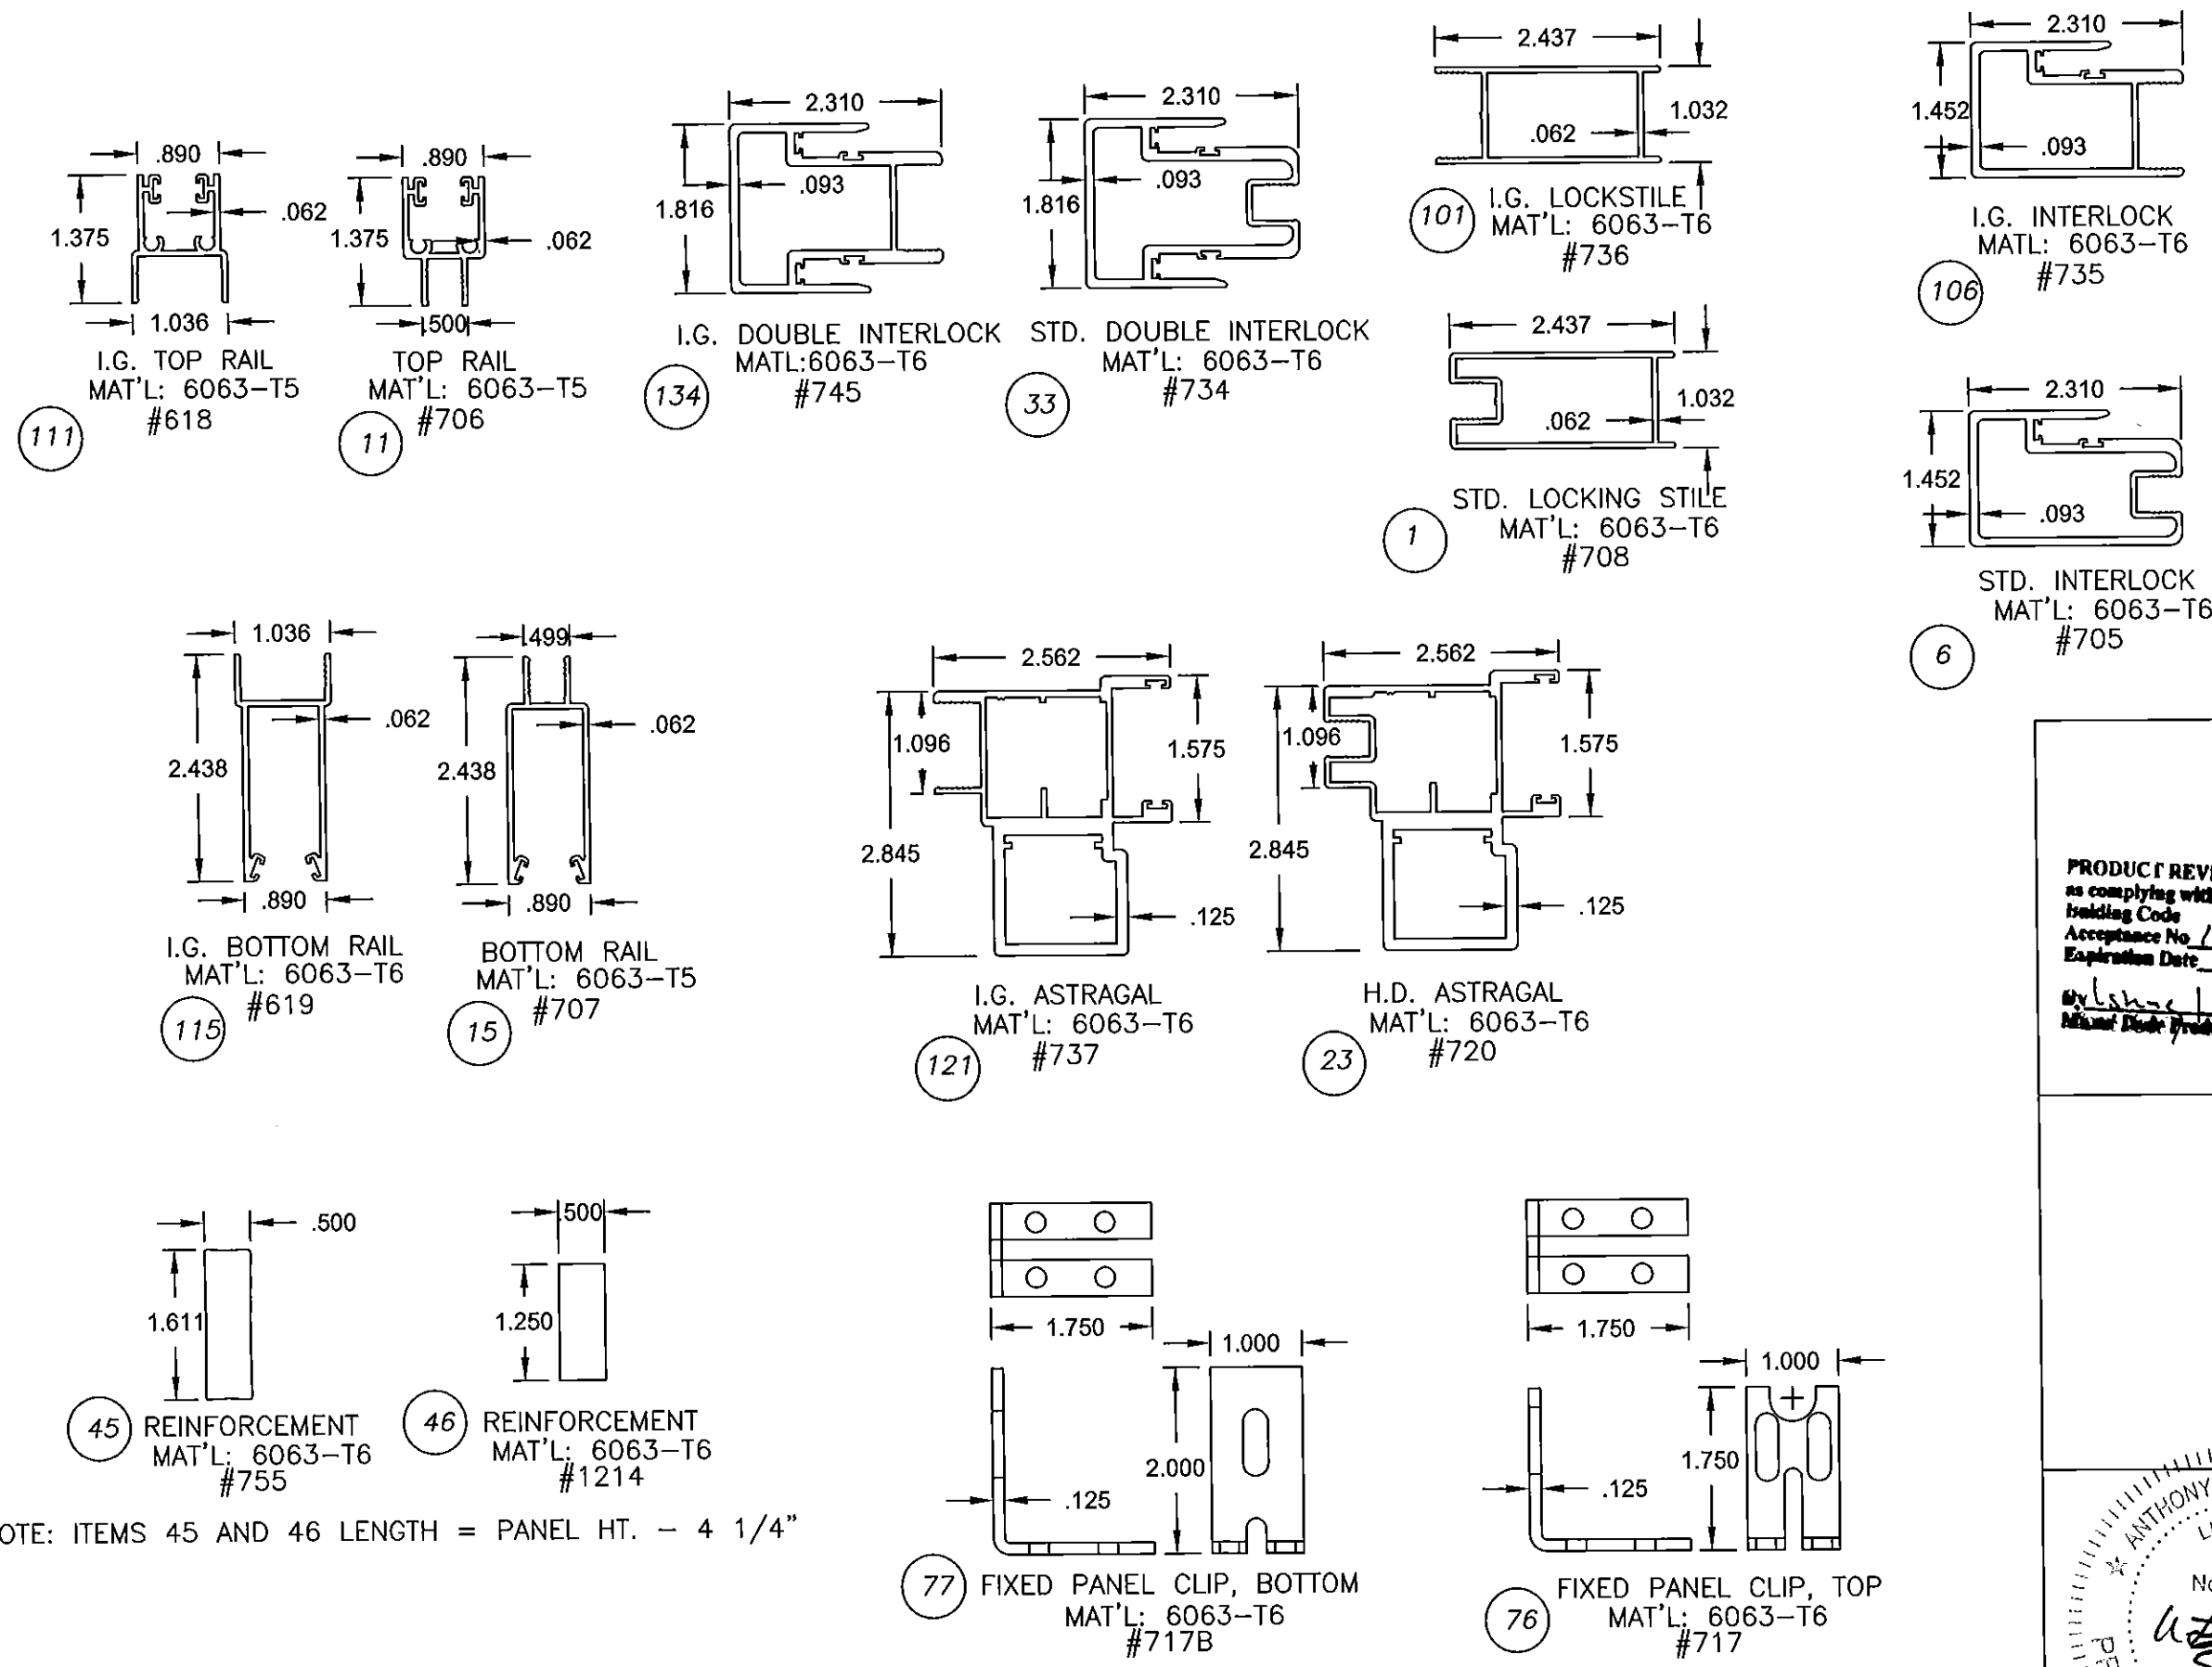


NOTE: ITEMS 45 AND 46 LENGTH = PANEL HT. - 4 1/4"


PRODUCT REVISED
as complying with the Florida
Building Code
Acceptance No. 15-0609.10
Expiration Date 5/22/18
Anthony Lynn Miller
Miami Door Product Control

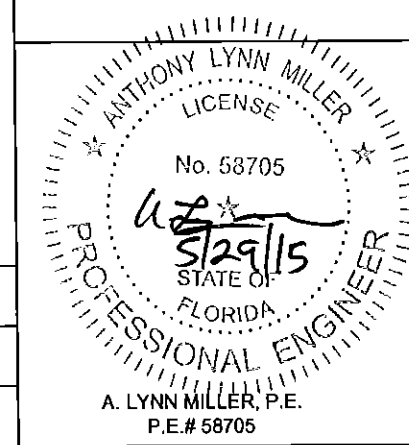


Revised By: F.K.	Date: 10/29/07	Revisions: L	NO CHANGE THIS SHEET	1070 TECHNOLOGY DRIVE NOKOMIS, FL 34275 P.O. BOX 1529 NOKOMIS, FL 34274	PGT Visibly Better	Description: EXTRUSIONS, PANELS				
Revised By: J.J.	Date: 10/13/11	Revisions: M	NO CHANGE THIS SHEET			Title: ALUM. SLIDING GLASS DOOR, NON-IMPACT				
Revised By: L.M.	Date: 5/28/15	Revisions: N	NO CHANGE THIS SHEET			Series/Model: SGD2500	Scale: NTS	Sheet: 11 of 16	Drawing No. 757	Rev. N
Drawn By: F.K.	Date: 09/08/04	Checked By: J.J.	Date: 04/02/06							

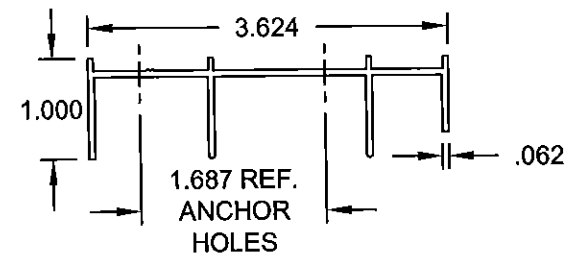


71 2 - TRACK HEAD
MAT'L: 6063-T6
#702

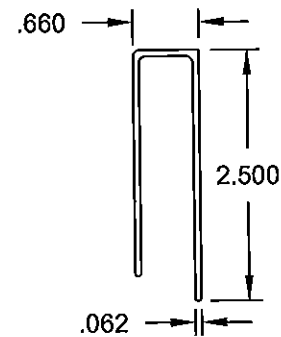


70 HI-RISE TRACK ADAPTER
MAT'L: 6063-T5
#722A

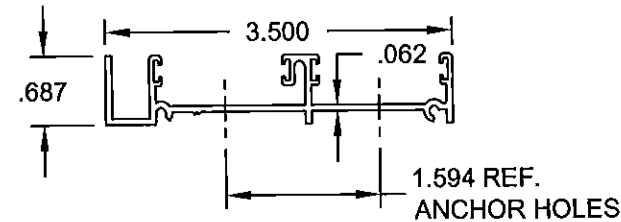


73 2 - TRACK JAMB
MAT'L: 6063-T6
#704

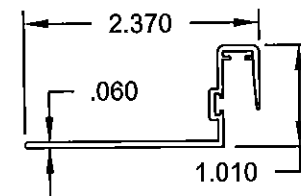


69 HOOKSTRIP
MAT'L: 6063-T5
#740

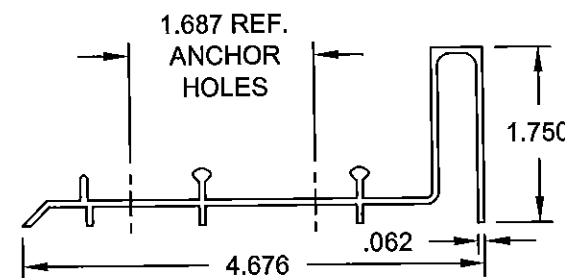


72 2 - TRACK EXTERIOR SILL
MAT'L: 6063-T6
#703B

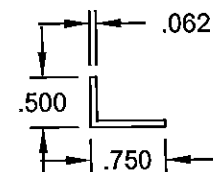

203 OPTIONAL SCREEN
RAIL, POCKET
MAT'L: 6063-T5
#666

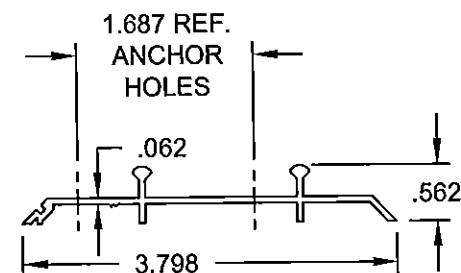


74 2 - TRACK INTERIOR SILL
MAT'L: 6063-T6
#637

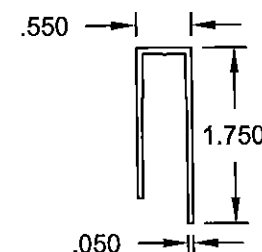

225 HI-RISE TRACK ADAPTER
MAT'L: 6063-T5
#732

PRODUCT REVISED
as complying with the Florida
Building Code
Acceptance No. 15-0608.10
Expiration Date 5/23/18
by *[Signature]*
Miami Desk Product Control

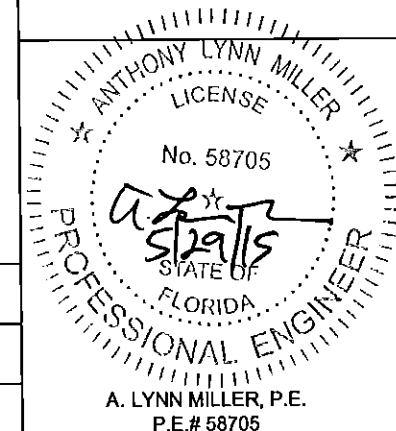


Revised By: F.K.	Date: 10/29/07	Revisions: L	REMOVE ITEMS 201, 202 & 204, 1-TRACK FRAME
Revised By: J.J.	Date: 10/13/11	Revisions: M	NO CHANGE THIS SHEET
Revised By: L.M.	Date: 5/28/15	Revisions: N	NO CHANGE THIS SHEET
Drawn By: F.K.	Date: 09/08/04	Checked By: J.J.	Date: 04/02/06

1070 TECHNOLOGY DRIVE
NOKOMIS, FL 34275
P.O. BOX 1529
NOKOMIS, FL 34274


PGI
Visibly Better

Description: EXTRUSIONS, FRAME	Series/Model: SGD2500	Scale: NTS	Sheet: 12 of 16	Drawing No. 757	Rev. N
Title: ALUM. SLIDING GLASS DOOR, NON-IMPACT					


ADDED FRAME COMPONENTS

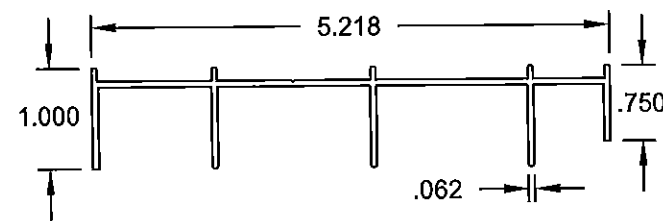


(208) 3 - TRACK HEAD
MAT'L: 6063-T6
#631

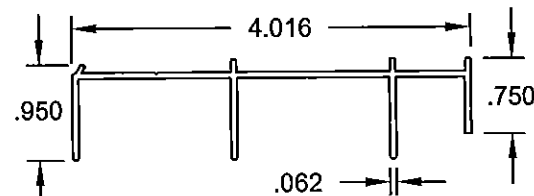


(211) ADD-ON TRACK HEAD
MAT'L: 6063-T6
#613

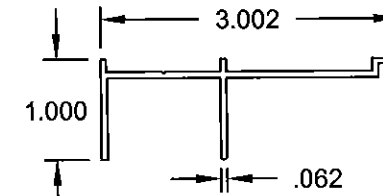


(212) ADD-ON TRACK,
FOR FRAME HEAD
MAT'L: 6063-T6
#614

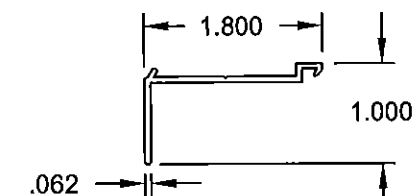


(216) ADD-ON HEAD
MAT'L: 6063-T6
#634

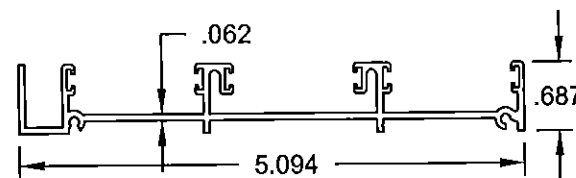


(209) 3 - TRACK JAMB
MAT'L: 6063-T6
#632

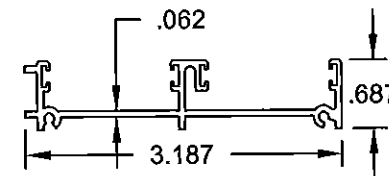


(213) 2 - TRACK FRAME,
JAMB ADD-ON
MAT'L: 6063-T6
#617

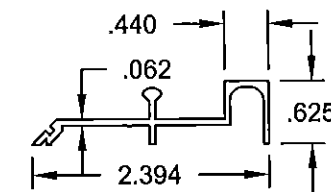


(222) 1 - TRACK SILL, LOW -RISE
EXTERIOR W/ ADD-ON
MAT'L: 6063-T6
#671

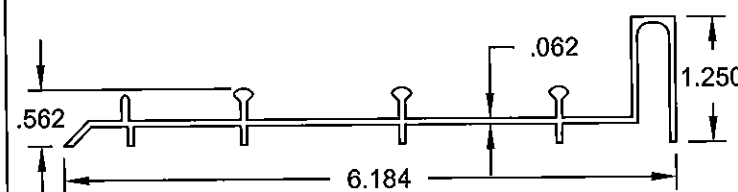


(210) 3 - TRACK SILL, EXTERIOR
W/ SCREEN RAIL
MAT'L: 6063-T6
#633

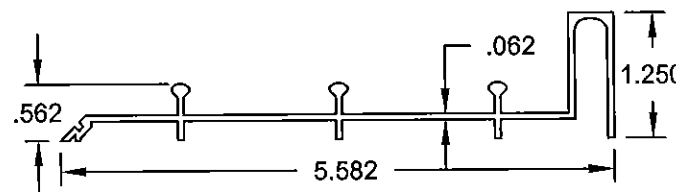


(214) 3 - TRACK ADD-ON SILL
MAT'L: 6063-T6
#615

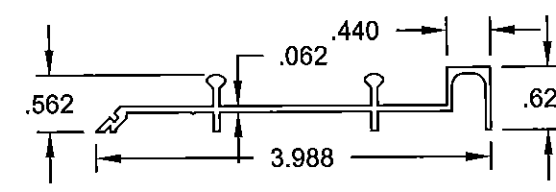


(218) 2 - TRACK SILL, LOW -RISE
EXTERIOR W/ ADD-ON
MAT'L: 6063-T6
#638

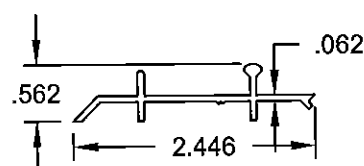


(215) ADD-ON TRACK W/
SCREEN FOR FRAME SILL
MAT'L: 6063-T6
#616

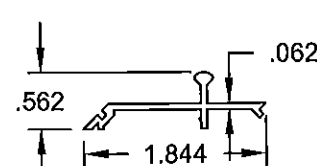

(217) 1 - TRACK ADD-ON SILL
MAT'L: 6063-T6
#635

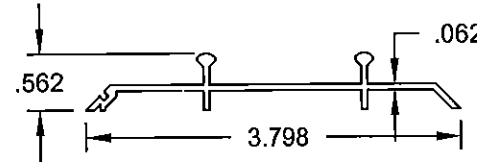


(119) 2 - TRACK SILL,
INTERIOR W/ ADD-ON
MAT'L: 6063-T6
#637

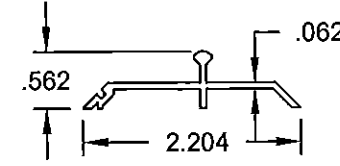

(220) 1 - TRACK SILL,
INTERIOR W/ ADD-ON
MAT'L: 6063-T6
#636

PRODUCT REVISED
as complying with the Florida
Building Code
Acceptance No. 15-0669.10
Expiration Date 5/22/18
By [Signature]
Manager Product Control

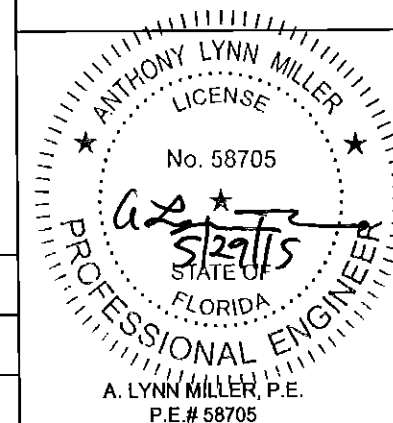

Revised By: F.K.	Date: 10/29/07	Revisions: L	NO CHANGE THIS SHEET
Revised By: J.J.	Date: 10/13/11	Revisions: M	NO CHANGE THIS SHEET
Revised By: L.M.	Date: 6/28/15	Revisions: N	NO CHANGE THIS SHEET
Drawn By: F.K.	Date: 09/08/04	Checked By:	Date:

1070 TECHNOLOGY DRIVE
NOKOMIS, FL 34275
P.O. BOX 1529
NOKOMIS, FL 34274



Description: EXTRUSIONS, FRAME (CONTINUED)	Scale: NTS	Sheet: 13 of 16	Drawing No. 757	Rev: N
Title: ALUM. SLIDING GLASS DOOR, NON-IMPACT	Series/Model: SGD2500			


HEAD & SILL ANCHOR CLUSTERS - JAMB & P-HOOK ANCHOR QUANTITIES

TABLE 4.


DP TABLE REF. > GLASS TYPE > INTERLOCK & > REINFORCEMENT ANCHOR TYPE & SUBSTRATE		SHEET 2, TABLE 1.									SHEET 2, TABLE 2.									SHEET 3, TABLE 3.								
		B,C OR D									B,C OR D									C OR D								
		SSN									SSR									SDR								
		HEAD & SILL CLUSTER			JAMB			P-HOOK			HEAD & SILL CLUSTER			JAMB			P-HOOK			HEAD & SILL CLUSTER			JAMB			P-HOOK		
NOM. PANEL WIDTH	UNIT HT.	2,3,WOOD	1,CONC	2,CONC	2,3,WOOD	1,CONC	2,CONC	2,3,WOOD	1,CONC	2,CONC	2,3,WOOD	1,CONC	2,CONC	2,3,WOOD	1,CONC	2,CONC	2,3,WOOD	1,CONC	2,CONC	2,3,WOOD	1,CONC	2,CONC	2,3,WOOD	1,CONC	2,CONC	2,3,WOOD	1,CONC	2,CONC
24.000	x 80.000	C6	C6	C6	8	8	8	5	5	4	C6	C6	C6	8	8	8	4	5	4	C8	C8	C6	8	8	8	5	5	5
	84.000	C6	C6	C4	8	8	8	4	4	4	C6	C6	C6	8	8	8	4	5	4	C8	C8	C6	8	8	10	5	5	5
	90.000	C6	C6	C4	8	8	8	4	4	4	C6	C6	C6	8	8	8	4	5	4	C8	C8	C6	8	8	10	5	5	5
	96.000	C6	C6	C4	8	8	8	4	4	4	C6	C6	C6	8	8	8	4	5	4	C8	C8	C6	8	8	10	5	5	5
30.000	x 80.000	C6	C6	C6	8	8	8	5	5	4	C6	C6	C6	8	8	8	5	5	4	C8	C8	C6	8	10	10	6	6	5
	84.000	C6	C6	C4	8	8	8	4	4	4	C6	C6	C6	8	8	8	5	5	4	C8	C8	C6	8	10	10	6	6	5
	90.000	C6	C6	C4	8	8	8	4	4	4	C6	C6	C6	8	8	8	5	5	4	C8	C8	C6	8	10	10	6	6	5
	96.000	C6	C6	C4	8	8	8	4	4	4	C6	C6	C6	8	8	8	5	5	4	C8	C8	C6	8	10	10	6	6	5
36.000	x 80.000	C6	C6	C6	8	8	8	5	5	5	C6	C6	C6	8	8	8	5	5	5	C8	C8	C6	10	10	10	6	6	5
	84.000	C6	C6	C4	8	8	8	4	4	4	C6	C6	C6	8	8	8	5	5	5	C8	C8	C6	10	10	10	6	6	5
	90.000	C6	C6	C4	8	8	8	4	4	4	C6	C6	C6	8	8	8	5	5	5	C8	C8	C6	10	10	10	6	6	5
	96.000	C6	C6	C4	8	8	8	4	4	4	C6	C6	C6	8	8	8	5	5	4	C8	C8	C6	10	10	10	6	6	5
42.000	x 80.000	C6	C6	C4	8	8	8	5	5	5	C6	C6	C4	8	8	8	5	5	4	C6	C6	C6	10	10	10	6	6	5
	84.000	C4	C4	C4	8	8	8	4	4	4	C6	C6	C4	8	8	8	5	5	5	C6	C6	C6	10	10	10	6	6	6
	90.000	C4	C4	C4	8	8	8	4	4	4	C6	C6	C4	8	8	8	5	5	5	C6	C6	C6	10	10	10	6	6	6
	96.000	C4	C4	C4	8	8	8	4	4	4	C6	C6	C4	8	8	8	5	5	5	C6	C6	C6	10	10	10	6	6	6
48.000	x 80.000	C6	C6	C4	8	8	8	5	5	5	C4	C4	C4	8	8	8	4	4	4	C6	C6	C4	8	8	8	5	5	5
	84.000	C4	C4	C4	8	8	8	4	4	4	C4	C4	C4	8	8	8	4	5	4	C6	C6	C4	8	8	10	5	5	5
	90.000	C4	C4	C4	8	8	8	4	4	4	C6	C6	C4	8	8	8	5	5	5	C6	C6	C4	10	10	10	6	6	5
	96.000	C4	C4	C4	8	8	8	4	4	4	C6	C6	C4	8	8	8	5	5	5	C6	C6	C6	10	10	10	6	6	6

NOTES:


- ANCHOR TYPES: 
 - 1/4" ELCO ULTRACON
 - 1/4" ELCO SS4 CRETE-FLEX
 - #12 STEEL SCREW (G5)
- GLASS TYPES: B - 3/16" TEMPERED C - 1/4" TEMPERED D - 5/8" TEMPERED I.G.
- INTERLOCK AND REINFORCEMENT KEY:
 - SSN - SINGLE/SINGLE WITH NO REINFORCEMENT.
 - SSR - SINGLE/SINGLE WITH FULL REINFORCEMENT.
 - SDR - SINGLE/DOUBLE WITH FULL REINFORCEMENT.
- ANCHOR QUANTITIES BASED ON THE FOLLOWING SPACING:
 - JAMBS AND P-HOOKS SPACING - 6" MAX. FROM CORNERS AND 28" MAX. O.C.
 - HEAD AND SILL SPACING - 6" MAX. FROM CORNERS AND 22 5/16" MAX. O.C.
- INSTALL PER ANCHOR QUANTITIES OF TABLE 4, USING THE DIMENSIONAL CRITERIA OF NOTE 4. HEAD AND SILL CLUSTER ANCHORS ARE REQUIRED AT ASTRAGAL AND INTERLOCK LOCATIONS OF THEIR RESPECTIVE TRACK SECTIONS. SEE SHEET 16 FOR POTENTIAL ANCHOR LOCATIONS WITHIN HEAD, SILL AND JAMB TRACK SECTIONS.

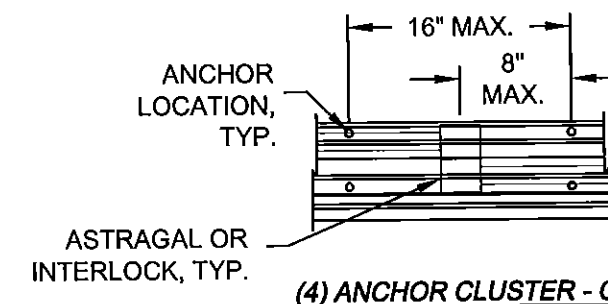

(4) ANCHOR CLUSTER - C4

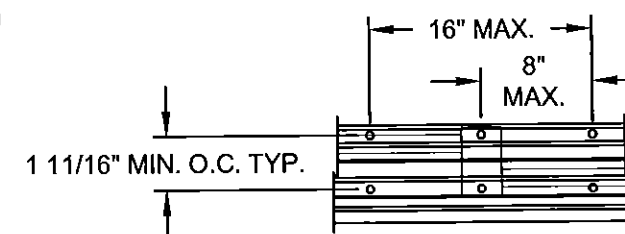


(6) ANCHOR CLUSTER - C6

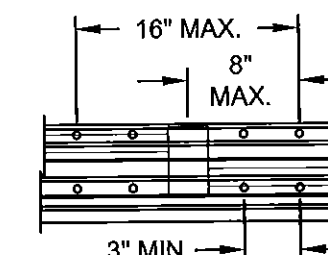

(8) ANCHOR CLUSTER - C8

CLUSTER DETAILS

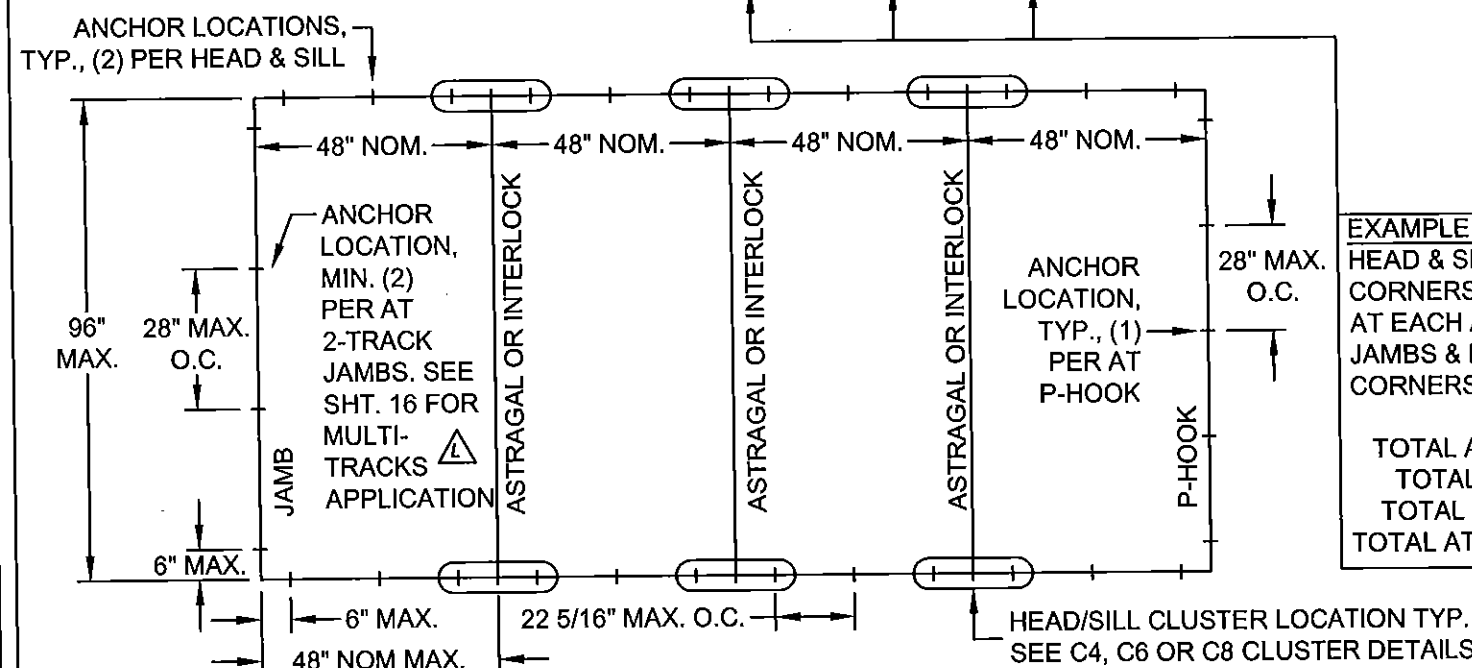

FOUR PANEL DOOR ANCHORAGE LAYOUT EXAMPLE

EXAMPLE SOLUTION
 HEAD & SILL = 6" MAX. FROM CORNERS, 22 5/16" MAX. O.C. AND C6 AT EACH ASTRAGAL OR INTERLOCK.
 JAMBS & P-HOOKS = 6" MAX. FROM CORNERS AND 28" MAX. O.C.

TOTAL AT HEAD = 30 ANCHORS
 TOTAL AT SILL = 30 ANCHORS
 TOTAL AT JAMB = 8 ANCHORS
 TOTAL AT P-HOOK = 5 ANCHORS

PRODUCT REVISED
 as complying with the Florida
 Building Code
 Acceptance No. 15-0609-10
 Expiration Date 5/22/18
 By *Anthony L. Miller*
 Me and Dade Product Control



ANTHONY LYNN MILLER
 LICENSE
 No. 58705
 5/29/15
 STATE OF
 FLORIDA
 PROFESSIONAL ENGINEER
 A. LYNN MILLER, P.E.
 P.E.# 58705

Revised By: F.K.	Date: 10/29/07	Revisions: L	ADD P-HOOK MAX. SPACING & JAMB MIN./MULTI-TRACK NOTE.
Revised By: J.J.	Date: 10/13/11	Revisions: M	NO CHANGE THIS SHEET
Revised By: L.M.	Date: 5/28/15	Revisions: N	CHANGE ANCHOR TYPE 1 TO ULTRACON
Drawn By: F.K.	Date: 09/08/04	Checked By: J.J.	Date: 04/02/08


1070 TECHNOLOGY DRIVE
 NOKOMIS, FL 34275
 P.O. BOX 1529
 NOKOMIS, FL 34274

PGI
 Visibly Better


Description: ANCHORAGE SPACING	Series/Model: SGD2500	Scale: NTS	Sheet: 14 of 16	Drawing No. 757	Rev: N
Title: ALUM. SLIDING GLASS DOOR, NON-IMPACT					

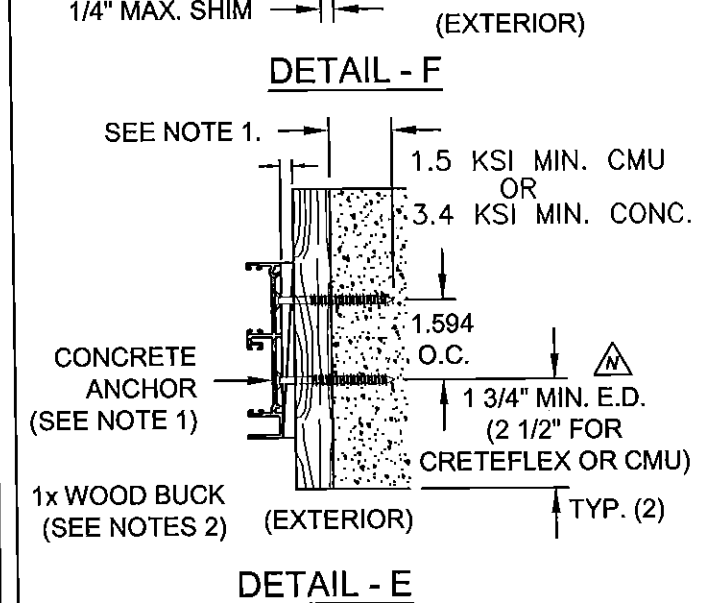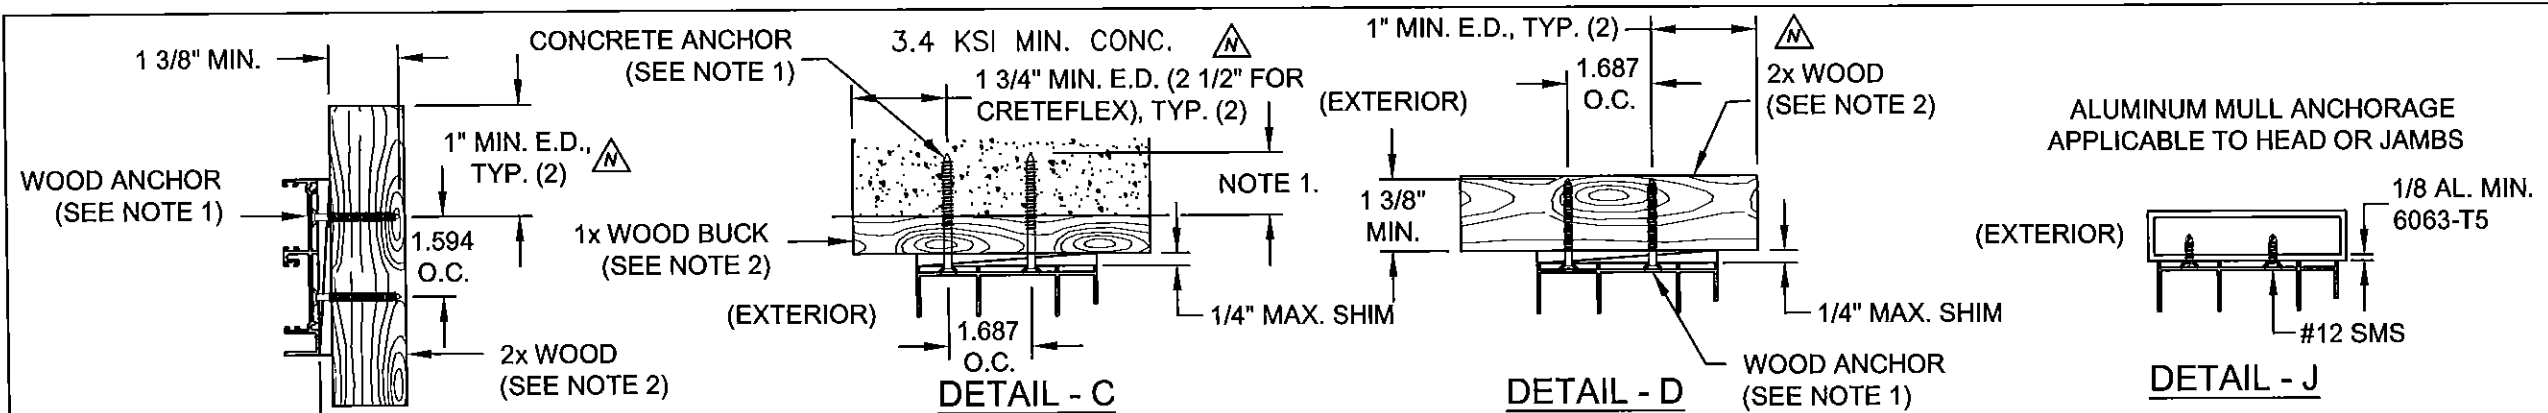

TYPICAL FRAME JAMB INSTALLATIONS

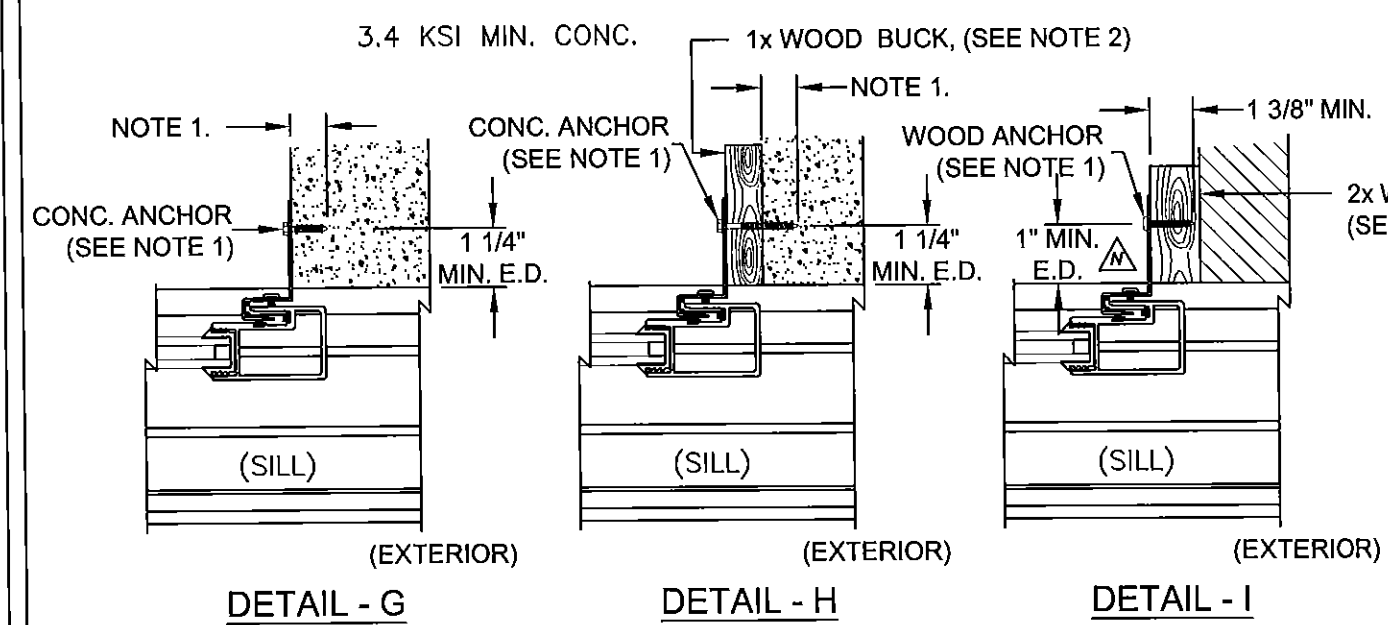

TYPICAL POCKET P-HOOK INSTALLATIONS

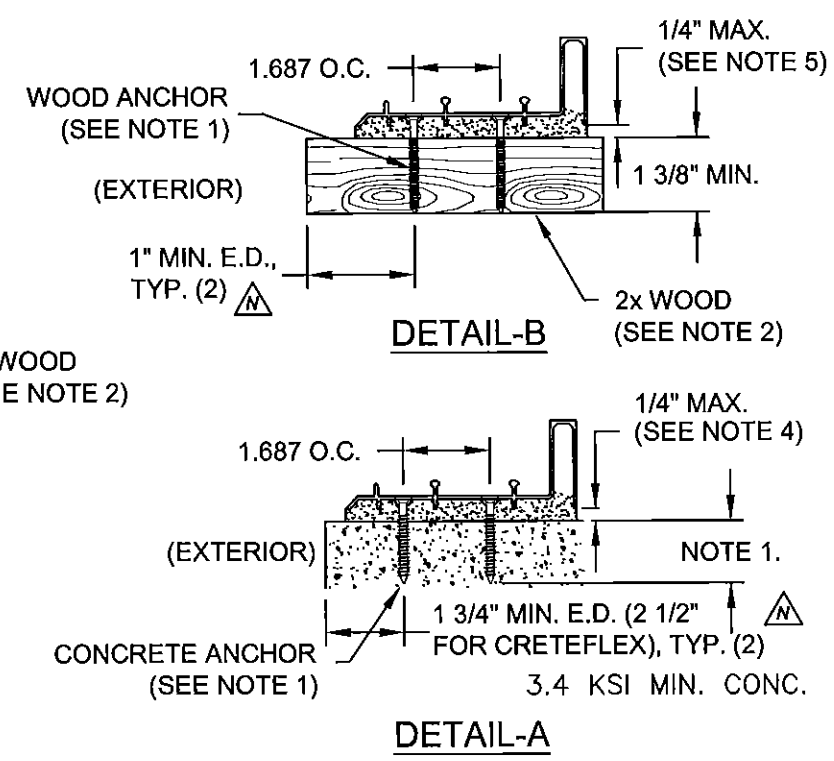


TYPICAL FRAME SILL INSTALLATIONS

NOTES:


1. FOR CONCRETE INSTALLATIONS IN MIAMI-DADE COUNTY, USE ONLY MIAMI-DADE COUNTY APPROVED ELCO 1/4" ULTRACONS OR 1/4" SS4 CRETE-FLEX EMBEDDED 1 3/4" MIN. THE MINIMUM DISTANCE FROM CENTER OF ANCHOR TO CONCRETE EDGE IS 1 3/4" (2 1/2" FOR CRETEFLEX OR CMU). FOR WOOD INSTALLATIONS USE #12 SCREWS OR ELCO 1/4" SS4 CRETE-FLEX ANCHORS EMBEDDED 1 3/8" MIN.
2. WOOD BUCKS DEPICTED IN THE SECTIONS ON THIS PAGE AS 1x ARE BUCKS WHOSE TOTAL THICKNESS IS LESS THAN 1 1/2". WOOD BUCKS DEPICTED AS 2x ARE 1 1/2" THICK OR GREATER. INSTALLATION TO THE SUBSTRATE OF WOOD BUCKS TO BE ENGINEERED BY OTHERS OR AS APPROVED BY AUTHORITY HAVING JURISDICTION.
3. FOR ATTACHMENT TO ALUMINUM: THE MATERIAL SHALL BE A MINIMUM STRENGTH OF 6063-T5 AND A MINIMUM OF 1/8" THICK. THE ALUMINUM STRUCTURAL MEMBER SHALL BE OF A SIZE TO PROVIDE FULL SUPPORT TO THE DOOR FRAME SIMILAR TO THAT SHOWN IN DETAILS B, D AND F ABOVE FOR 2x WOOD BUCKS. THE ANCHOR SHALL BE A #12 SHEET METAL SCREW WITH FULL ENGAGEMENT INTO THE ALUMINUM (SEE DETAIL J). IF THESE CRITERIA ARE MET THE PRESSURES AND ANCHORAGE SPACING FOR #12 SCREWS SHOWN IN THIS NOA MAY BE USED.
4. IF SILL IS TIGHT TO SUBSTRATE, GROUT OR OTHER MATERIAL IS NOT REQUIRED. IF USED, NON-SHRINK, NON-METALLIC GROUT (3350 PSI MIN.), (DONE BY OTHERS) MUST FULLY SUPPORT THE ENTIRE LENGTH OF THE SILL THAT IS NOT TIGHT TO THE SUBSTRATE, AND TRANSFER SHEAR LOAD TO SUBSTRATE. IF SUBSTRATE IS WOOD, 30# FELT PAPER OR MASTIC IS REQUIRED BETWEEN THE GROUT AND WOOD SUBSTRATE, OR AS APPROVED BY THE AUTHORITY HAVING JURISDICTION.

PRODUCT REVISED
as complying with the Florida
Building Code
Acceptance No. 15-0609-10
Expiration Date 5/22/18
By: *Anthony L. Miller*
Miami-Dade Product Control

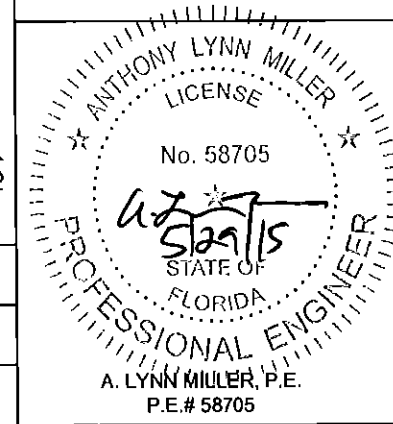

Revised By: F.K.	Date: 10/29/07	Revisions: L	NO CHANGE THIS SHEET	1070 TECHNOLOGY DRIVE NOKOMIS, FL 34275 P.O. BOX 1529 NOKOMIS, FL 34274	PGT Visibly Better	Description: ANCHORAGE DETAILS				
Revised By: J.J.	Date: 10/13/11	Revisions: M	NO CHANGE THIS SHEET			Title: ALUM. SLIDING GLASS DOOR, NON-IMPACT				
Revised By: L.M.	Date: 5/28/15	Revisions: N	CHANGE EDGE DISTANCE FOR CRETEFLEX & CMU, CHANGE TAPCON TO ULTRACON, ADD WOOD EDGE DISTANCE			Series/Model: SGD2500	Scale: 1/4	Sheet: 15 of 16	Drawing No. 757	Rev: N
Drawn By: F.K.	Date: 09/08/04	Checked By: J.J.	Date: 04/02/06							


ANCHOR LOCATION, TYP.

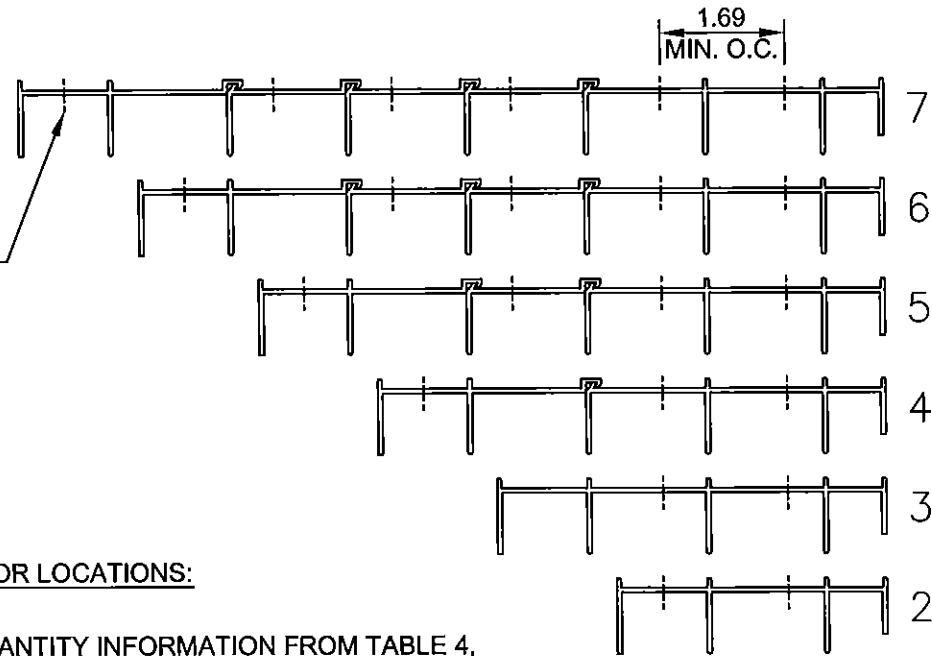


NOTES ON POTENTIAL ANCHOR LOCATIONS:

1. ANCHOR CLUSTER AND QUANTITY INFORMATION FROM TABLE 4, SHEET 14, APPLIES AS THE MINIMUM REQUIREMENT FOR ALL TRACK CONFIGURATIONS. ANCHORS MAY BE STAGGERED WITHIN TRACK SECTIONS EXCEPT THAT THE ASTRAGAL AND INTERLOCK CLUSTERS MUST BE LOCATED IN THE TRACK ON WHICH ASTRAGAL AND/OR INTRLOCKS ARE POSITIONED WHEN THE DOOR(S) ARE IN THE CLOSED AND LOCKED POSTION. MINIMUM ON-CENTER DIMENSIONS FOR ANCHORS ARE 1.69" AT HEAD AND SILL AND 1.59" FOR JAMBS.
2. EMBEDMENT AND EDGE DISTANCES SHOWN FOR 2 TRACK FRAMES ON SHEET 15 ARE ALSO APPLICABLE TO ALL MULTI-TRACK SECTIONS.

HEAD/SILL EXTERIOR

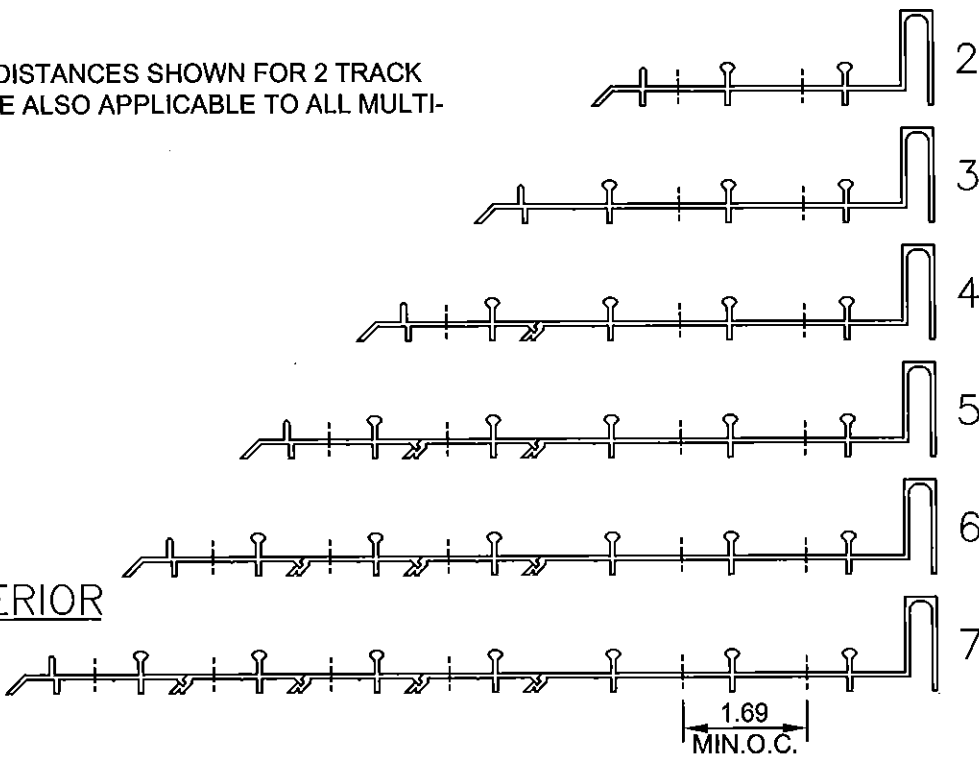

JAMB INTERIOR

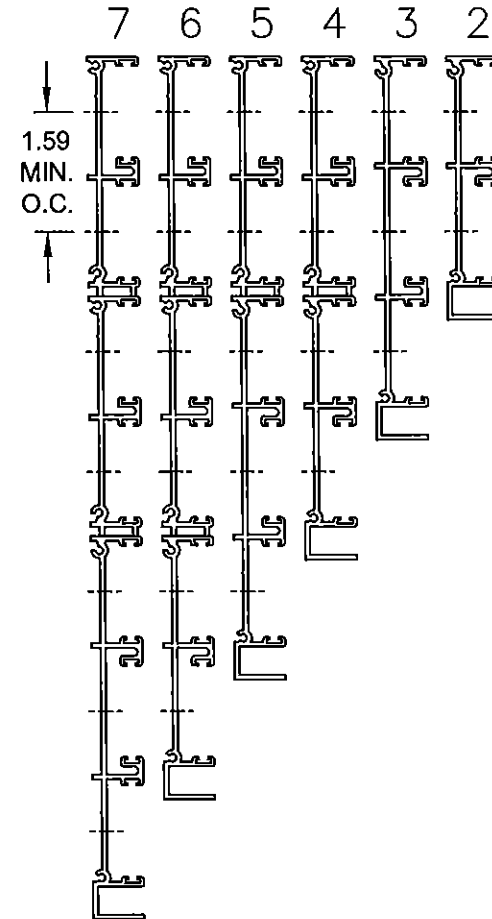

JAMB EXTERIOR

HEAD/SILL INTERIOR

Revised By: F.K.	Date: 10/29/07	Revisions: L	REMOVE 1-TRACK FRAME	1070 TECHNOLOGY DRIVE NOKOMIS, FL 34275 P.O. BOX 1529 NOKOMIS, FL 34274	 Visibly Better	Description: FRAME, POTENTIAL ANCHOR LOCATIONS				
Revised By: J.J.	Date: 10/13/11	Revisions: M	NO CHANGE THIS SHEET			Title: ALUM. SLIDING GLASS DOOR, NON-IMPACT				
Revised By: L.M.	Date: 5/28/15	Revisions: N	NO CHANGE THIS SHEET			Series/Model: SGD2500	Scale: 1/4	Sheet: 16 of 16	Drawing No. 757	Rev: N
Drawn By: F.K.	Date: 09/08/04	Checked By: J.J.	Date: 04/02/06							

PRODUCT REVISED
as complying with the Florida
Building Code
Acceptance No. 15-0609-10
Expiration Date MAY 22, 2018
By: *Anthony L. Miller*
Manufact Dir. Product Control

