



DEPARTMENT OF REGULATORY AND ECONOMIC RESOURCES (RER)
BOARD AND CODE ADMINISTRATION DIVISION

NOTICE OF ACCEPTANCE (NOA)

MIAMI-DADE COUNTY
PRODUCT CONTROL SECTION

11805 SW 26 Street, Room 208
T (786) 315-2590 F (786) 315-2599

www.miamidade.gov/economy

PGT Industries, Inc.
1070 Technology Drive
North Venice, FL 34275

SCOPE:

This NOA is being issued under the applicable rules and regulations governing the use of construction materials. The documentation submitted has been reviewed and accepted by Miami-Dade County RER - Product Control Section to be used in Miami Dade County and other areas where allowed by the Authority Having Jurisdiction (AHJ).

This NOA shall not be valid after the expiration date stated below. The Miami-Dade County Product Control Section (In Miami-Dade County) and/or the AHJ (in areas other than Miami-Dade County) reserve the right to have this product or material tested for quality assurance purposes. If this product or material fails to perform in the accepted manner, the manufacturer will incur the expense of such testing and the AHJ may immediately revoke, modify, or suspend the use of such product or material within their jurisdiction. RER reserves the right to revoke this acceptance, if it is determined by Miami-Dade County Product Control Section that this product or material fails to meet the requirements of the applicable building code.

This product is approved as described herein, and has been designed to comply with the Florida Building Code, including the High Velocity Hurricane Zone.-

DESCRIPTION: Series "SGD-770" Aluminum Horizontal Sliding Window, w/ 90° & 135° corners – L.M.I.

APPROVAL DOCUMENT: Drawing No. PGT0129, titled "Series 770 Alum. SGD-Window - LMI", sheets 1 through 22 of 22, dated 02/20/14, with revision B dated 05/05/16, prepared by manufacturer, signed and sealed by Anthony Lynn Miller, P.E., bearing the Miami-Dade County Product Control Revision stamp with the Notice of Acceptance number and expiration date by the Miami-Dade County Product Control Section.

MISSILE IMPACT RATING: Large and Small Missile Impact Resistant

LABELING: Each unit shall bear a permanent label with the manufacturer's name or logo, city, state, model/series, and following statement: "Miami-Dade County Product Control Approved", unless otherwise noted herein.

RENEWAL of this NOA shall be considered after a renewal application has been filed and there has been no change in the applicable building code negatively affecting the performance of this product.

TERMINATION of this NOA will occur after the expiration date or if there has been a revision or change in the materials, use, and/or manufacture of the product or process. Misuse of this NOA as an endorsement of any product, for sales, advertising or any other purposes shall automatically terminate this NOA. Failure to comply with any section of this NOA shall be cause for termination and removal of NOA.

ADVERTISEMENT: The NOA number preceded by the words Miami-Dade County, Florida, and followed by the expiration date may be displayed in advertising literature. If any portion of the NOA is displayed, then it shall be done in its entirety.

INSPECTION: A copy of this entire NOA shall be provided to the user by the manufacturer or its distributors and shall be available for inspection at the job site at the request of the Building Official.

This NOA revises NOA# 15-1013.16 and consists of this page 1 and evidence pages E-1 and E-2, as well as approval document mentioned above.

The submitted documentation was reviewed by **Manuel Perez, P.E.**



Manuel Perez
7/27/16

NOA No. 16-0629.09
Expiration Date: February 12, 2020
Approval Date: August 04, 2016
Page 1

NOTICE OF ACCEPTANCE: EVIDENCE SUBMITTED

A. DRAWINGS

1. Manufacturer's die drawings and sections.
(Submitted under NOA No. 14-0320.03)
2. Drawing No. **PGT0129**, titled "Series 770 Alum. SGD-Window - LMI", sheets 1 through 22 of 22, dated 02/20/14, with revision B dated 05/05/16, prepared by manufacturer, signed and sealed by Anthony Lynn Miller, P.E.

B. TESTS

1. Test reports on: 1) Uniform Static Air Pressure Test, Loading per FBC, TAS 202-94
2) Large Missile Impact Test per FBC, TAS 201-94
3) Cyclic Wind Pressure Loading per FBC, TAS 203-94
along with marked-up drawings and installation diagram of a PVC sliding glass door, a PVC fixed window and an aluminum sliding glass door, using: Kodispace 4SG TPS spacer system, Duraseal® spacer system, Super Spacer® NXT™ spacer system and XL Edge™ spacer system at insulated glass, prepared by Fenestration Testing Laboratory, Inc., Test Reports No. **FTL-8717**, **FTL-8968** and **FTL-8970**, dated 11/16/15, 06/07/16 and 06/02/16 respectively, all signed and sealed by Idalmis Ortega, P.E.
2. Test reports on: 1) Air Infiltration Test, per FBC, TAS 202-94
2) Uniform Static Air Pressure Test, Loading per FBC, TAS 202-94
3) Water Resistance Test, per FBC, TAS 202-94
4) Large Missile Impact Test per FBC, TAS 201-94
5) Cyclic Wind Pressure Loading per FBC, TAS 203-94
6) Forced Entry Test, per FBC 2411.3.2.1, and TAS 202-94
along with marked-up drawings and installation diagram of an aluminum sliding glass door, prepared by Fenestration Testing Laboratory, Inc., Test Report No. **FTL-7554**, dated 11/01/13, signed and sealed by Marlin D. Brinson, P.E.
(Submitted under NOA No. 14-0320.03)
3. Test reports on: 1) Air Infiltration Test, per FBC, TAS 202-94
2) Uniform Static Air Pressure Test, Loading per FBC, TAS 202-94
3) Water Resistance Test, per FBC, TAS 202-94
4) Large Missile Impact Test per FBC, TAS 201-94
5) Cyclic Wind Pressure Loading per FBC, TAS 203-94
6) Forced Entry Test, per FBC 2411.3.2.1, and TAS 202-94
along with marked-up drawings and installation diagram of an aluminum sliding glass door, prepared by Fenestration Testing Laboratory, Inc., Test Reports No.: **FTL-5980**, **FTL-5993**, **FTL-6036**, **FTL-6001**, **FTL-6014**, **FTL-6015**, **FTL-6017**, **FTL-6023**, **FTL-6024**, **FTL-6025**, **FTL-6028**, **FTL-6031**, **FTL-6033** and **FTL-6036**, all dated 08/10/09 and signed and sealed by Julio Gonzales, P.E.
(Submitted under NOA No. 09-0826.10)


Manuel Perez, P.E.
Product Control Examiner
NOA No. 16-0629.09

Expiration Date: February 12, 2020

Approval Date: August 04, 2016

NOTICE OF ACCEPTANCE: EVIDENCE SUBMITTED

B. TESTS (CONTINUED)

4. Additional Reference Fixed Window Test Report No. **FTL-7897** (Cardinal spacer), per TAS 201, 202 & 203-94, issued by Fenestration Testing Laboratory, Inc.
(Submitted under NOA No. 15-0430.08)

C. CALCULATIONS

1. Anchor verification calculations and structural analysis, complying with **FBC-5th Edition (2014)**, dated 12/17/14 and 01/30/15, prepared by manufacturer, signed and sealed by Anthony Lynn Miller, P.E.
(Submitted under NOA No. 14-0320.03)
2. Glazing complies with **ASTM E1300-04**

D. QUALITY ASSURANCE

1. Miami-Dade Department of Regulatory and Economic Resources (RER).

E. MATERIAL CERTIFICATIONS

1. Notice of Acceptance No. **14-0916.10** issued to **Kuraray America, Inc.** for their "**Butacite® PVB Glass Interlayer**" dated 04/25/15, expiring on 12/11/16.
2. Notice of Acceptance No. **14-0916.11** issued to **Kuraray America, Inc.** for their "**SentryGlas® (Clear and White) Glass Interlayers**" dated 06/25/15, expiring on 07/04/18.

F. STATEMENTS

1. Statement letter of conformance, complying with **FBC-5th Edition (2014)**, dated October 8, 2015, issued by manufacturer, signed and sealed by Anthony Lynn Miller, P.E.
(Submitted under previous NOA No. 15-1013.16)
2. Statement letter of no financial interest, dated October 8, 2015, issued by manufacturer, signed and sealed by Anthony Lynn Miller, P.E.
(Submitted under previous NOA No. 15-1013.16)
3. Proposal No. **16-0125** issued by the Product Control Section, dated March 09, 2016, signed by Ishaq Chanda, P.E.

G. OTHERS

1. Notice of Acceptance No. **15-1013.16**, issued to PGT Industries, Inc. for their Series "SGD-770" Aluminum Horizontal Sliding Window w/90° & 135° corners - L.M.I. approved on 10/29/15 and expiring on 02/12/20.


Manuel Perez, P.E.
Product Control Examiner
NOA No. 16-0629.09
Expiration Date: February 12, 2020
Approval Date: August 04, 2016

SERIES 770, IMPACT RESISTANT SLIDING GLASS WINDOW
INCLUDING POCKETS & 90°/135° CORNERS

GENERAL NOTES
1) GLAZING TYPE OPTIONS: SEE TABLE B, THIS SHEET
2) DESIGN PRESSURES:
A. NEGATIVE DESIGN LOADS BASED ON TESTED PRESSURE AND GLASS TABLES ASTM E1300.
B. POSITIVE DESIGN LOADS BASED ON WATER TEST PRESSURE AND GLASS TABLES ASTM E1300.
3) ANCHORAGE: THE 33-1/3% STRESS INCREASE HAS NOT BEEN USED IN THE DESIGN OF THIS PRODUCT.
MATERIALS, INCLUDING BUT NOT LIMITED TO STEEL SCREWS, THAT COME INTO CONTACT WITH OTHER
DISSIMILAR MATERIALS SHALL MEET THE REQUIREMENTS OF THE CURRENT FLORIDA BUILDING CODE.
FOR ANCHORAGE DETAILS SEE SHEETS 6-14.
4) SHUTTERS ARE NOT REQUIRED.
5) INSTALLATION SCREWS, FRAME SPLICES, FRAME AND PANEL CORNERS TO BE SEALED WITH NARROW
JOINT SEALANT.
6) REFERENCES: ELCO ULTRACON, CRETEFLEX AND AGGREGATOR NOA'S, ANSI/AF&PA NDS FOR WOOD
CONSTRUCTION AND ADM, ALUMINUM DESIGN MANUAL.
7) THIS PRODUCT HAS BEEN DESIGNED & TESTED TO COMPLY WITH THE REQUIREMENTS OF THE
CURRENT FLORIDA BUILDING CODE, INCLUDING THE HIGH VELOCITY HURRICANE ZONE (HVHZ).
8) WINDOW SIZES MUST BE VERIFIED FOR COMPLIANCE WITH EGRESS REQUIREMENTS PER CURRENT
FLORIDA BUILDING CODE, AS APPLICABLE.
TEST REPORTS FTL-5980, FTL-5993, FTL-6001, FTL-6014, FTL-6015, FTL-6017, FTL-6022, FTL-6023, FTL-6024,
FTL-6025, FTL-6028, FTL-6031, FTL-6033, FTL-6036 AND FTL-7554

ANCHOR NOTES

1) FOR CONCRETE/CMU SUBSTRATE APPLICATIONS IN MIAMI-DADE COUNTY, USE ONLY MIAMI-DADE COUNTY APPROVED ELCO
ANCHORS. SEE TABLE A ON THIS SHEET FOR EMBEDMENT, EDGE DISTANCE AND SUBSTRATE REQUIREMENTS.
2) FOR OTHER SUBSTRATE APPLICATIONS SEE TABLE ON THIS SHEET.
3) WOOD BUCKS DEPICTED AS 1X ARE LESS THAN 1-1/2" THICK. 1X WOOD BUCKS ARE OPTIONAL IF UNIT IS INSTALLED DIRECTLY TO
SOLID CONCRETE. WOOD BUCKS DEPICTED AS 2X ARE 1-1/2" THICK OR GREATER. 1X AND 2X BUCKS (WHEN USED) SHALL BE
DESIGNED TO PROPERLY TRANSFER LOADS TO THE STRUCTURE. BUCK DESIGN AND INSTALLATION IS THE RESPONSIBILITY OF
THE ENGINEER OR ARCHITECT OF RECORD.
4) METAL SUBSTRATE TO MEET MIN. STRENGTH AND THICKNESS REQUIREMENTS PER CURRENT FLORIDA BUILDING CODE AND TO
BE REVIEWED BY THE AUTHORITY HAVING JURISDICTION.
5) IF SILL IS TIGHT TO SUBSTRATE, GROUT OR OTHER MATERIAL IS NOT REQUIRED. IF USED, NON-SHRINK, NON-METALLIC GROUT,
MAX. 1/4" THICK & 3400 PSI MIN., (DONE BY OTHERS) MUST FULLY SUPPORT THE ENTIRE LENGTH OF THE SILL THAT IS NOT TIGHT
TO THE SUBSTRATE, AND TRANSFER SHEAR LOAD TO SUBSTRATE. IF SUBSTRATE IS WOOD, 30# FELT PAPER OR MASTIC IS
REQUIRED BETWEEN THE GROUT AND WOOD SUBSTRATE, OR AS APPROVED BY THE AUTHORITY HAVING JURISDICTION.

TABLE B:

Table with 2 columns: Glass Type, Description (Listed from Exterior to Interior). Rows include G3, G3A, G4, G4A, G5, G5A, G6, G6A, G7, G7A, G8, G8A with detailed descriptions of glass lamination and interlayers.

Table with 4 columns: Rev'd By, Date, Revisions, and Description. Includes revision history for 'ADDED SPACERS TO SHEET 5' and a drawing date of 02/20/14.

1070 TECHNOLOGY DRIVE
N. VENICE, FL 34275
(941)-480-1600
CERT. OF AUTH. #29296



Table with 6 columns: Description, Title, Series/Model, Scale, Sheet, Drawing No., and Rev. Contains title 'GENERAL NOTES AND MAP' and 'SERIES 770 ALUM. SGD-WINDOW - LMI'.

TABLE A:

Table with 6 columns: Group, Anchor, Substrate, Frame Member, Min. Edge Distance, Min. Embedment. Details anchor requirements for various substrates like Concrete, CMU, and Wood.

* MIN. OF 3 THREADS BEYOND THE METAL SUBSTRATE. METAL SUBSTRATE TO MEET MIN. STRENGTH AND THICKNESS REQUIREMENTS PER CURRENT FLORIDA BUILDING CODE AND TO BE REVIEWED BY THE AUTHORITY HAVING JURISDICTION.

CONTENTS:

GENERAL NOTES..... 1
EXAMPLE CONFIGS..... 2-3
GLAZING DETAILS..... 4,5
ANCHORAGE..... 6-14
DESIGN PRESSURES..... 6-8
INSTALL DETAILS..... 12-14
ELEVATIONS..... 15,16
PANEL / SILL TYPES..... 17
CROSS SECTIONS..... 18,19
PARTS LIST..... 20
EXTRUSIONS..... 21,22

Table with 2 columns: DESIGN PRESSURE RATING, IMPACT RATING. Values include 'SEE TABLES 1, 2 & 3 ON SHEETS 6, 7 & 8' and 'RATED FOR LARGE & SMALL MISSILE IMPACT RESISTANCE'.


STANDARDS USED:

- 2014 FLORIDA BUILDING CODE (FBC), 5TH EDITION
• ASTM E1300-09
• ANSI/AF&PA NDS-2012 FOR WOOD CONSTRUCTION
• ALUMINUM DESIGN MANUAL, ADM-2010
• AISI-S100-07/S2-2010







GLAZING NOTES:

"ANN" = ANNEALED
"HS" = HEAT STRENGTHENED
"T" = TEMPERED
"PVB" = .090" BUTACITE® PVB BY KURARAY AMERICA, INC.
"SG" = .090" SENTRYGLAS® BY KURARAY AMERICA, INC.

PRODUCT REVISED
as complying with the Florida
Building Code
Acceptance No 16-0629-09
Expiration Date Feb 12, 2020
By Manuel Perez
Miami Dade Product Control

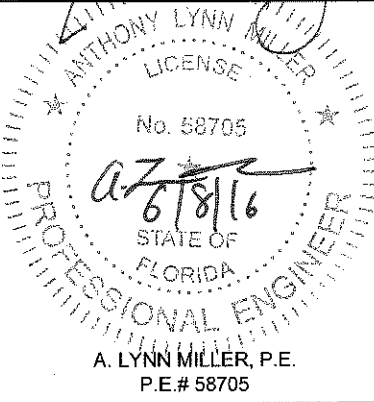

EXAMPLE CONFIGURATIONS

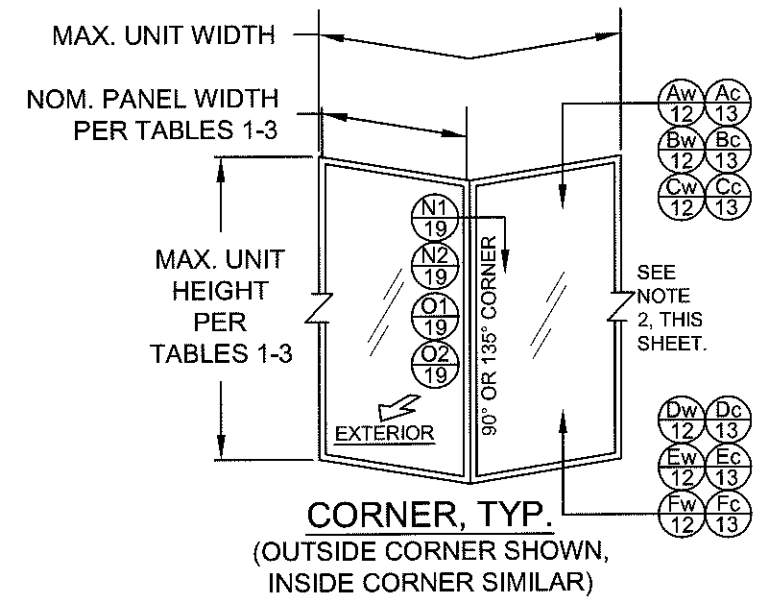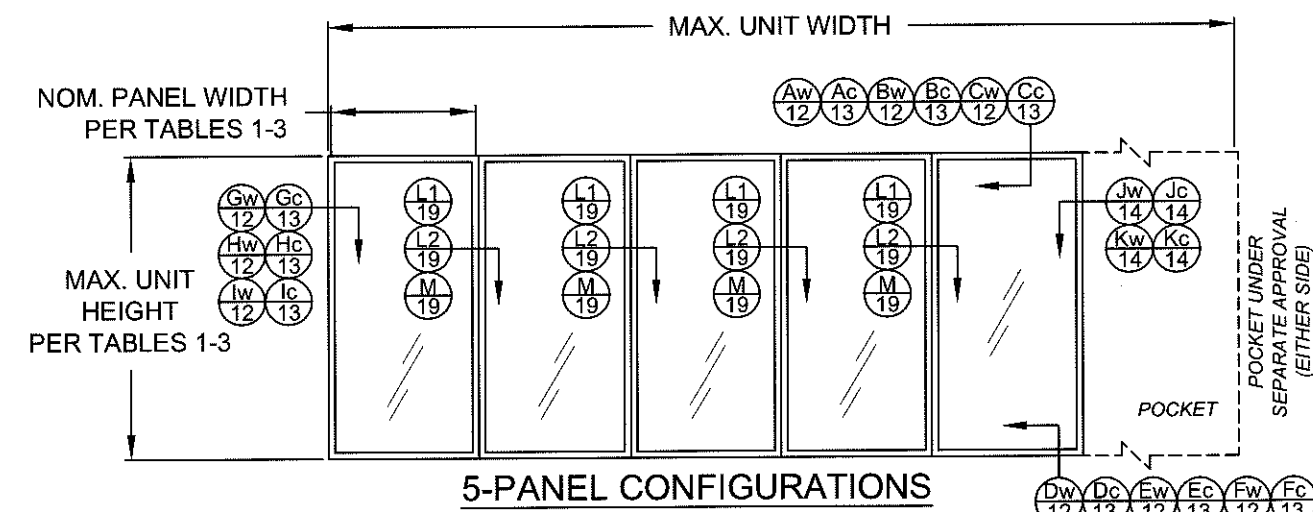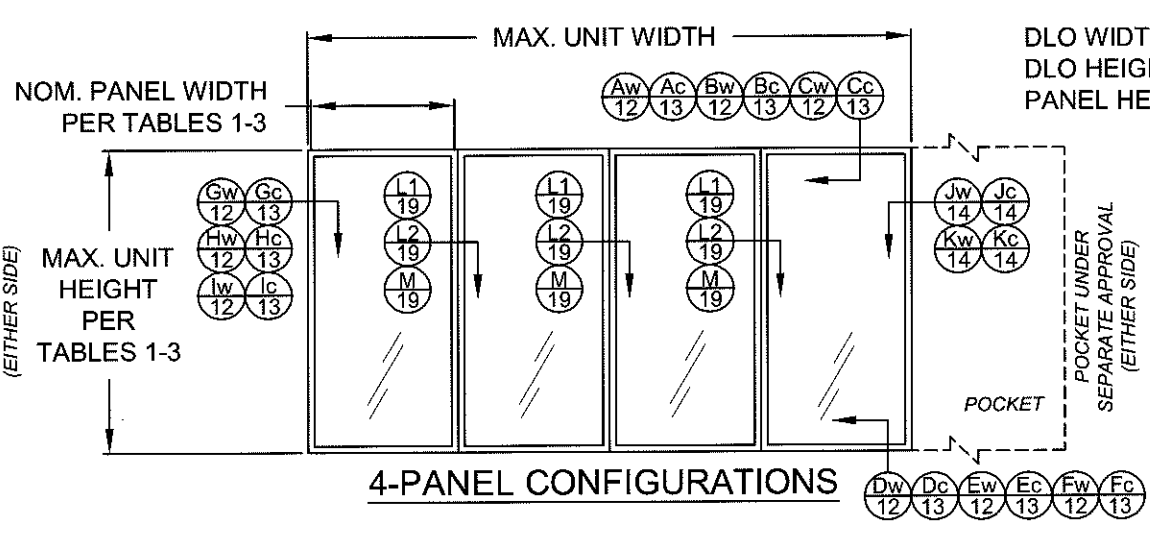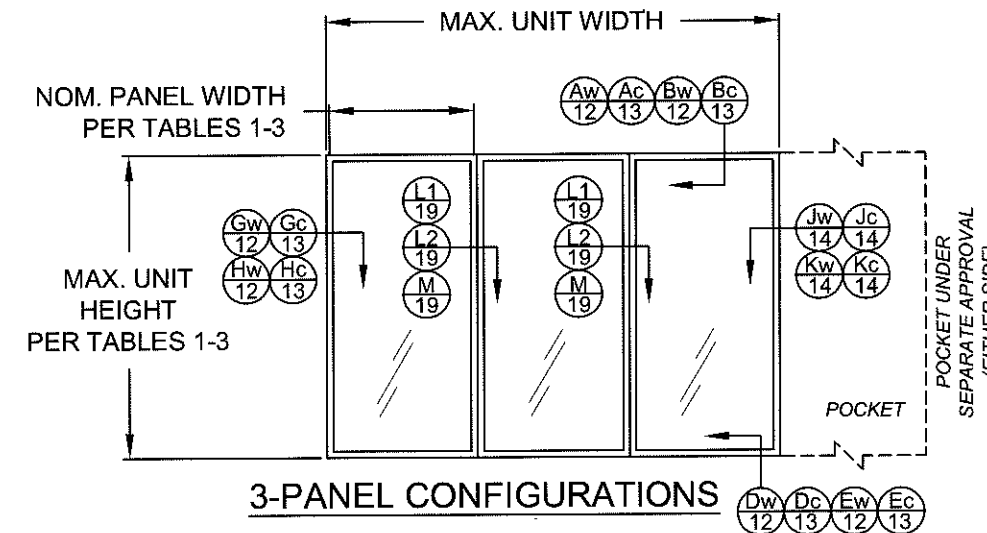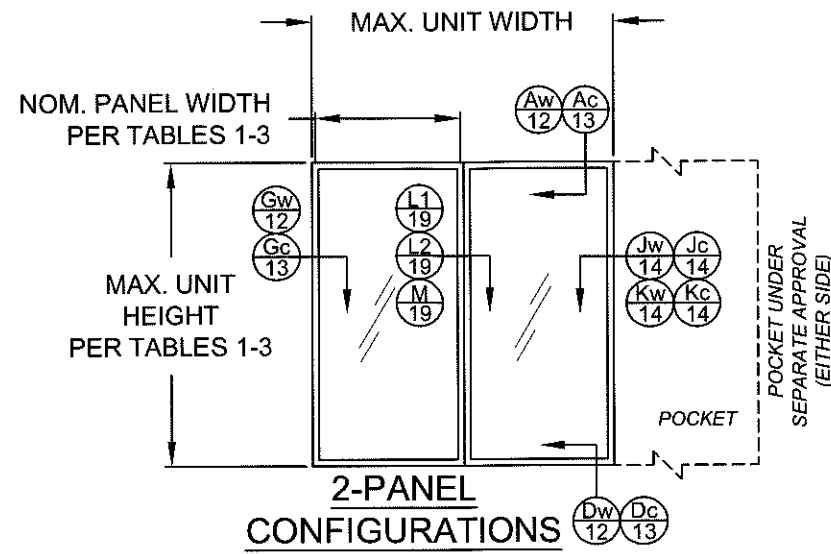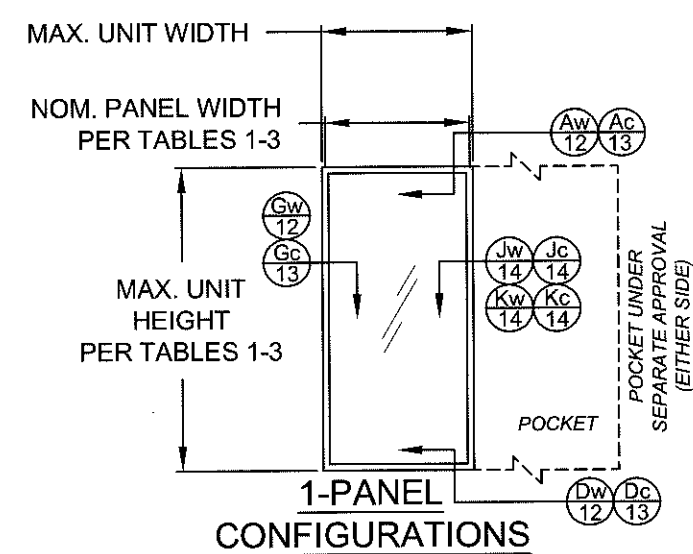

CONFIGURATIONS NOTES:

1) ALL CONFIGURATIONS SHOWN ARE ALSO AVAILABLE AS POCKET CONFIGURATIONS AT EITHER OR BOTH JAMB LOCATIONS USING DETAIL "Jw", "Jc", "Kw" OR "Kc" INSTALLATION.
EXAMPLE: 4-PANEL XXXX IN POCKET (p) CONFIGURATION CAN BE pXXXXp, pXXXX OR XXXXp. OXXX IN POCKET CONFIGURATION CAN BE OXXXp.

2) 90° & 135° CORNER CONFIGURATIONS CAN BE A COMBINATION OF ANY 2 STRAIGHT CONFIGURATIONS.

3) FOR NOM. PANEL WIDTH, SEE TABLES 1-3.


"X" = OPERABLE PANEL,
"O" = INOPERABLE PANEL,
"p" = POCKET

DETAIL LETTER
"X" = WOOD OR METAL INSTALLATION
"C" = CONCRETE INSTALLATION
SHEET NUMBER

DLO WIDTH = NOM. PANEL WIDTH - 7"
DLO HEIGHT = WINDOW UNIT HEIGHT - 10.125"
PANEL HEIGHT = WINDOW UNIT HEIGHT - 1.866"


Revsd By:	Date:	Revisions:
Revsd By:	Date:	Revisions:
Revsd By:	Date:	Revisions:
Drawn By:	Date:	Checked By:

1070 TECHNOLOGY DRIVE
N. VENICE, FL 34275
(941)-480-1600
CERT. OF AUTH. #29296

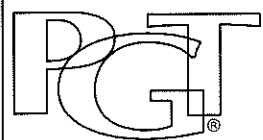


Description:	EXAMPLE CONFIGURATIONS			
Title:	SERIES 770 ALUM. SGD-WINDOW - LMI			
Series/Model:	SGD-770 WINDOW	Scale:	NTS	Sheet: 2 of 22
Drawing No.	PGT0129	Rev:	B	

PRODUCT REVISED
as complying with the Florida
Building Code
Acceptance No. 16-0629.09
Expiration Date Feb. 12, 2020
By: Manuel Perez
Miami Dade Product Council

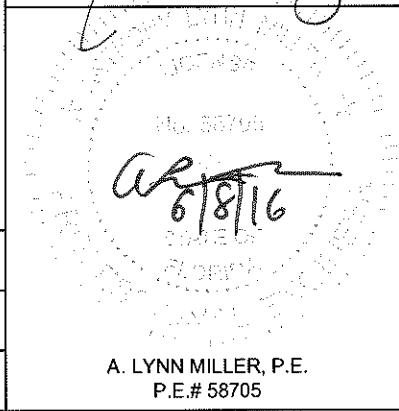

EXAMPLE CONFIGURATIONS

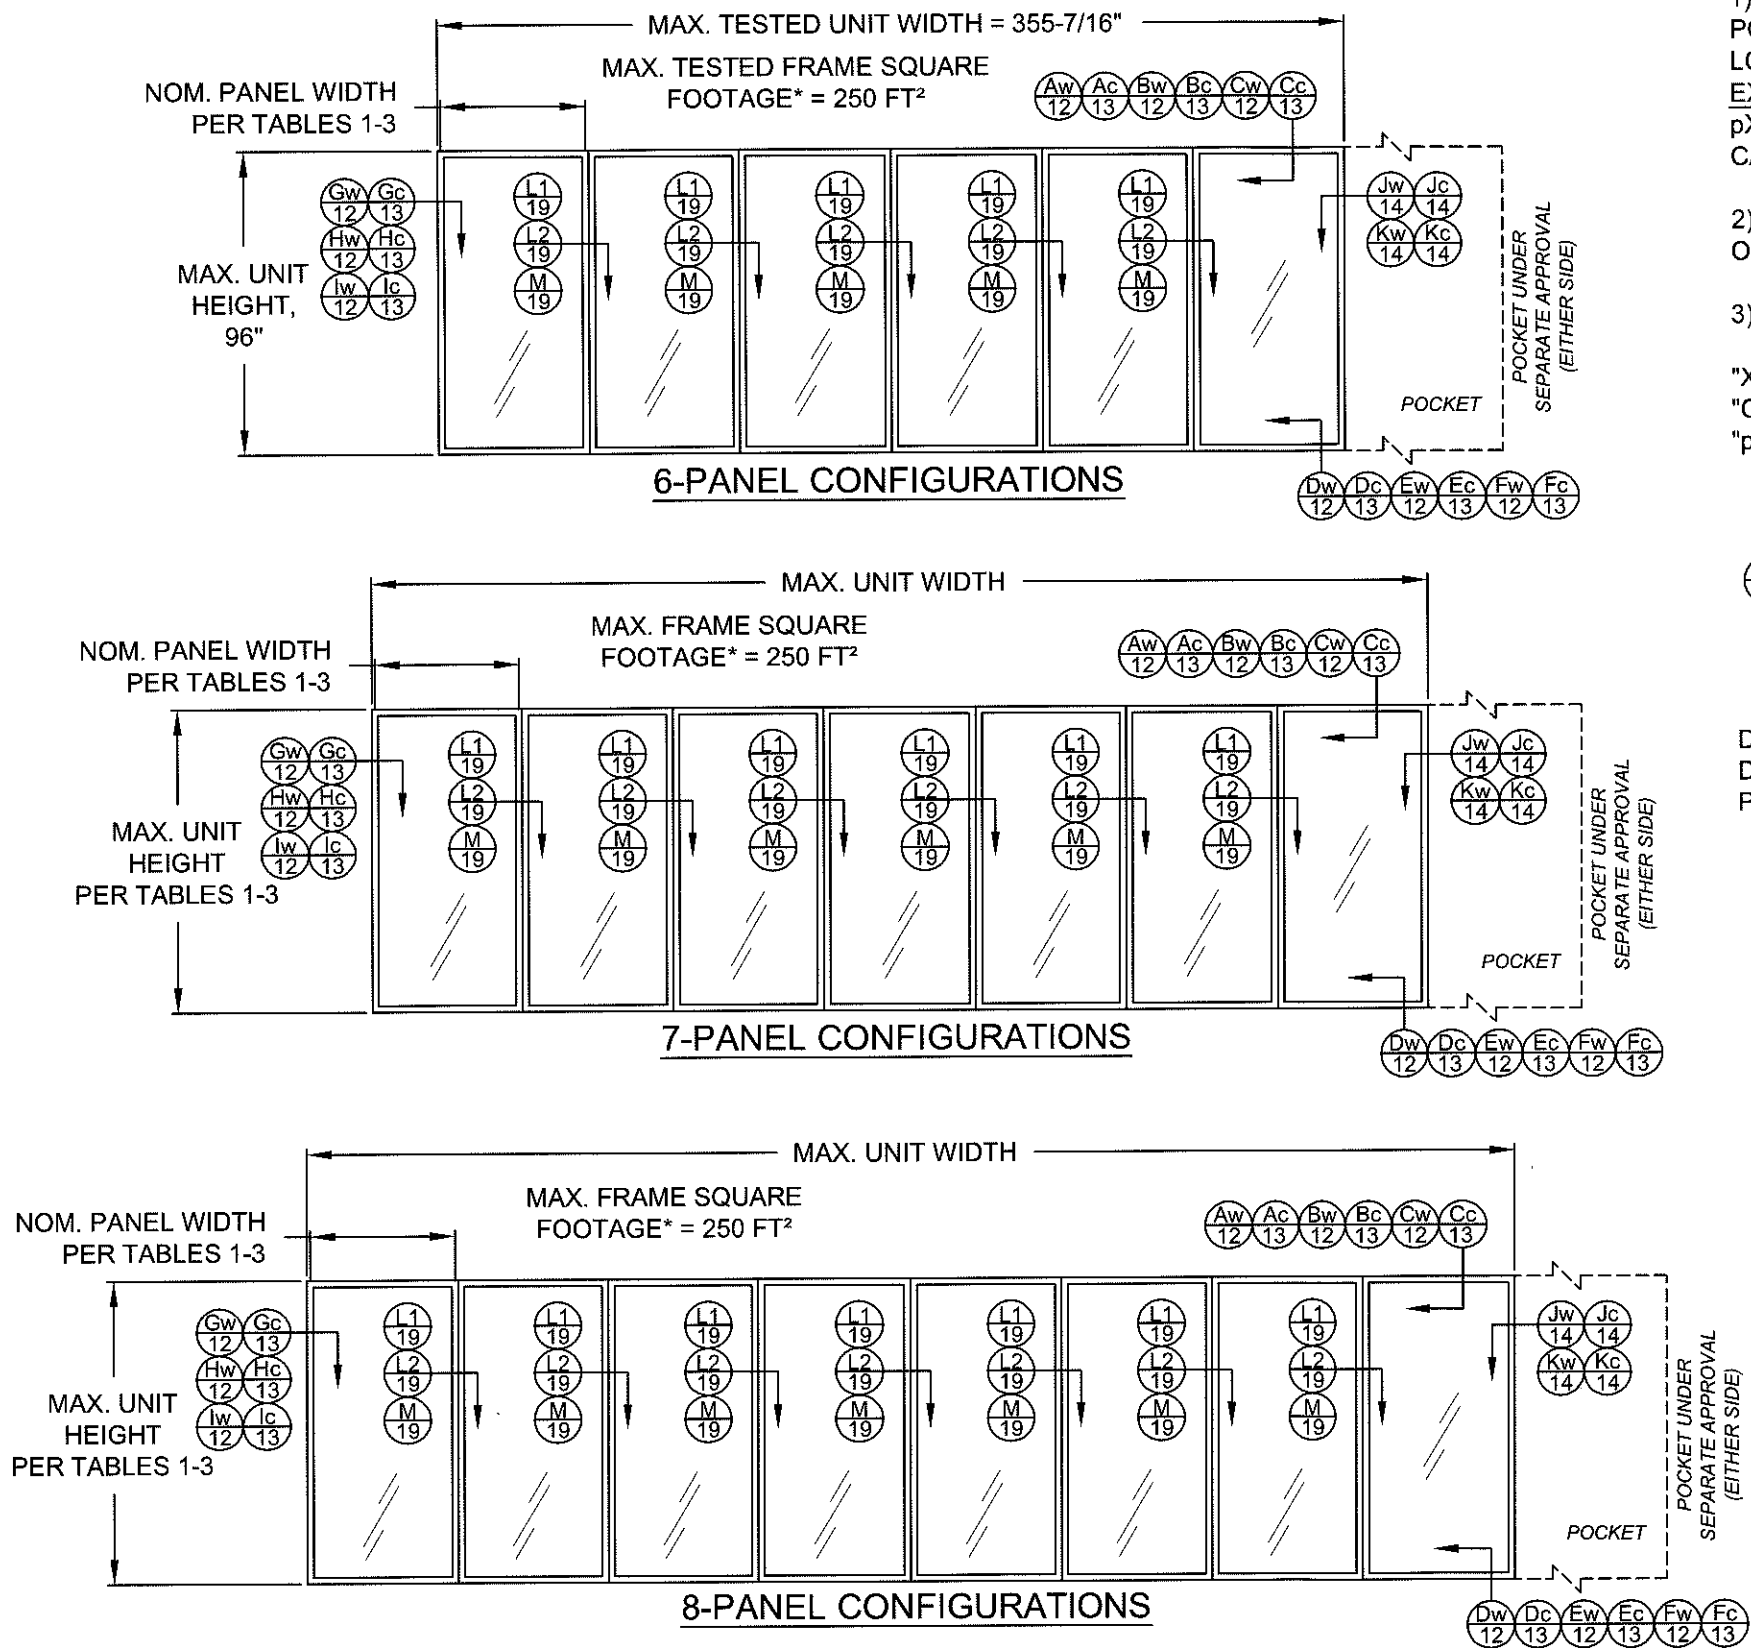


CONFIGURATIONS NOTES:

1) ALL CONFIGURATIONS SHOWN ARE ALSO AVAILABLE AS POCKET CONFIGURATIONS AT EITHER OR BOTH JAMB LOCATIONS USING DETAIL "Jw", "Jc", "Kw" OR "Kc" INSTALLATION. EXAMPLE: 4-PANEL XXXX IN POCKET (p) CONFIGURATION CAN BE pXXXXp, pXXXX OR XXXXp. OXXX IN POCKET CONFIGURATION CAN BE OXXXp.

2) 90° & 135° CORNER CONFIGURATIONS CAN BE A COMBINATION OF ANY 2 STRAIGHT CONFIGURATIONS.

3) FOR NOM. PANEL WIDTH, SEE TABLES 1-3.

"X" = OPERABLE PANEL,
"O" = INOPERABLE PANEL,
"p" = POCKET

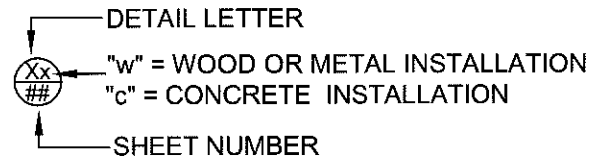



DLO WIDTH = NOM. PANEL WIDTH - 7"
DLO HEIGHT = WINDOW UNIT HEIGHT - 10.125"
PANEL HEIGHT = WINDOW UNIT HEIGHT - 1.866"

* FRAME SQUARE FOOTAGE = OVERALL UNIT WIDTH (IN) x OVERALL UNIT HEIGHT (IN) / 144


Revsd By:	Date:	Revisions:		1070 TECHNOLOGY DRIVE N. VENICE, FL 34275 (941)-480-1600 CERT. OF AUTH. #29296		Description: EXAMPLE CONFIGURATIONS				
Revsd By:	Date:	Revisions:				Title: SERIES 770 ALUM. SGD-WINDOW - LMI				
Revsd By:	Date:	Revisions:				Series/Model:	Scale:	Sheet:	Drawing No.	Rev:
Drawn By:	Date:	Checked By:	Date:			SGD-770 WINDOW	NTS	3 of 22	PGT0129	B

PRODUCT REVISED
as complying with the Florida
Building Code
Acceptance No. 16-062909
Expiration Date Feb 12, 2020
By *Manuel Perez*
Miami Dade Product Control

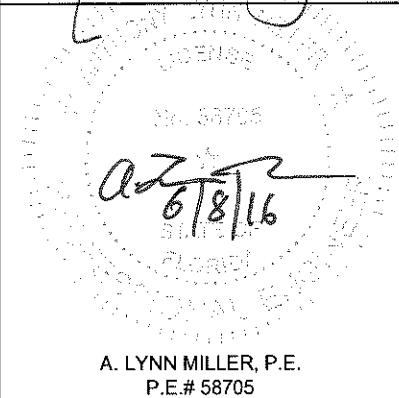


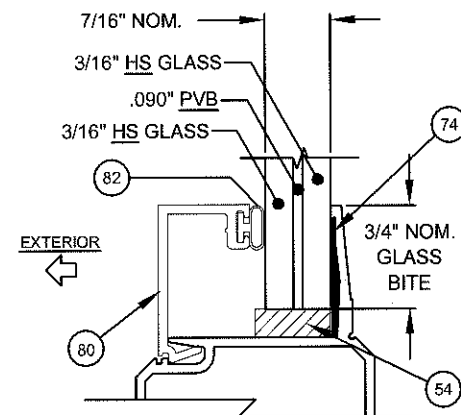


7/16" LAMINATED GLASS, TYPE G3

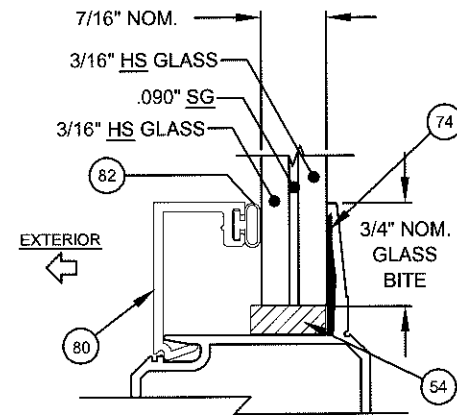


7/16" LAMINATED GLASS, TYPE G4

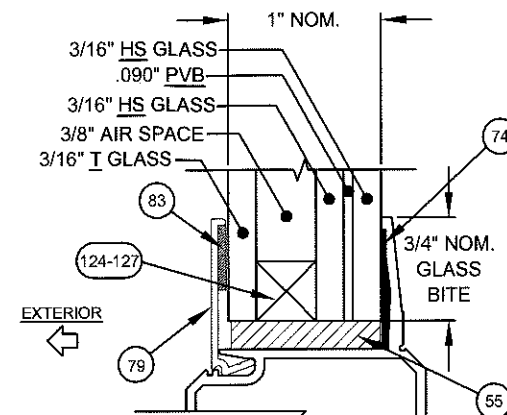


1" LAMINATED I.G. GLASS, TYPE G5

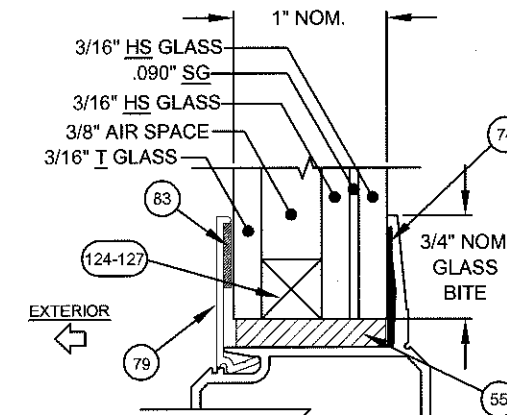


1" LAMINATED I.G. GLASS, TYPE G6

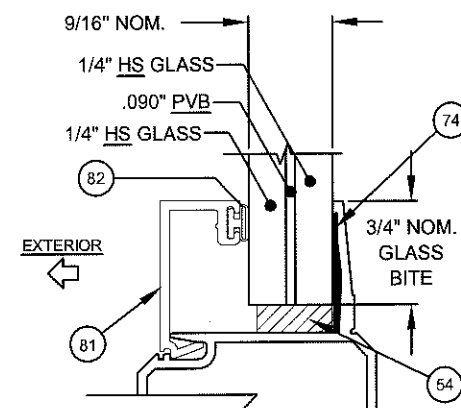


9/16" LAMINATED GLASS, TYPE G3A

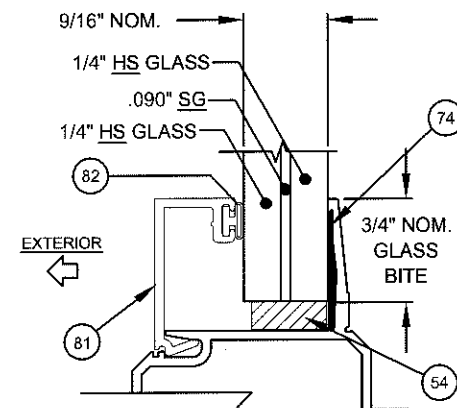

9/16" LAMINATED GLASS, TYPE G4A

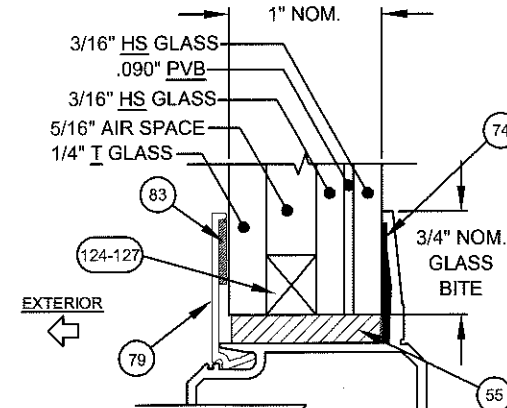

1" LAMINATED I.G. GLASS, TYPE G5A

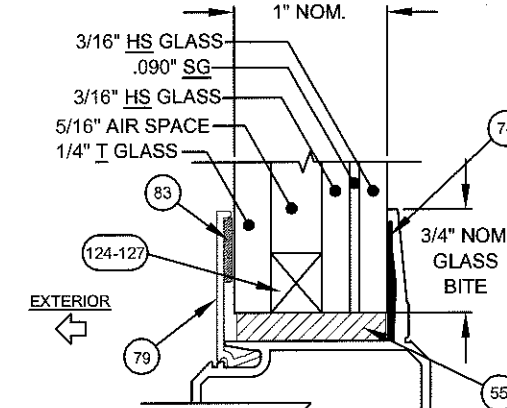

1" LAMINATED I.G. GLASS, TYPE G6A

GLAZING NOTES:

"ANN" = ANNEALED

"HS" = HEAT STRENGTHENED

"T" = TEMPERED

"PVB" = .090" BUTACITE PVB BY KURARAY AMERICA, INC.

"SG" = .090" SENTRYGLAS BY KURARAY AMERICA, INC.

Revised By:	Date:	Revisions:
Revised By:	Date:	Revisions:
Revised By:	Date:	Revisions:
Drawn By:	Date:	Checked By: Date:
JR	02/20/14	

1070 TECHNOLOGY DRIVE
N. VENICE, FL 34275

(941)-480-1600

CERT. OF AUTH. #29296



Description:

GLAZING DETAILS

Title:

SERIES 770 ALUM. SGD-WINDOW - LMI

Series/Model:

SGD-770 WINDOW

Scale:

NTS

Sheet:

4 of 22

Drawing No.

PGT0129

Rev:

B

PRODUCT REVISED

as complying with the Florida


Building Code


Acceptance No 16-0629.09

Expiration Date Feb 12, 2020


By Manuel Perez

Miami Dade Product Control

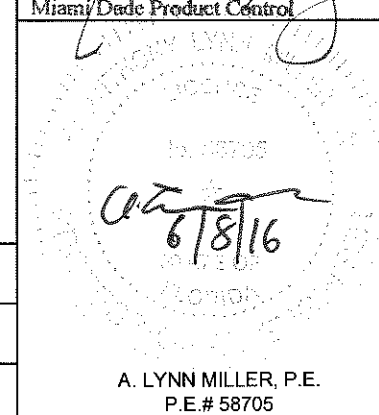


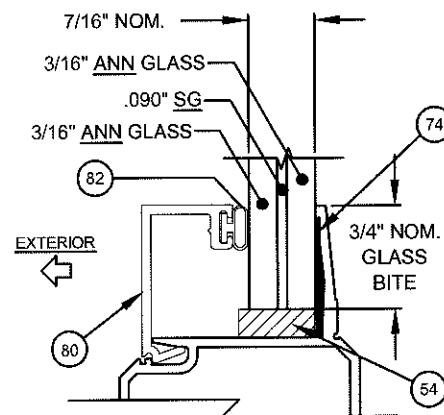


7/16" LAMINATED GLASS, TYPE G7

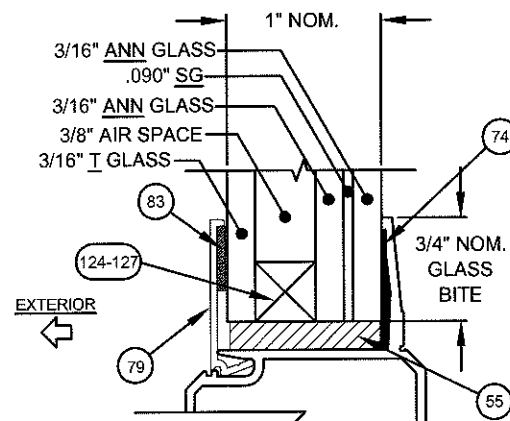


1" LAMINATED I.G. GLASS, TYPE G8

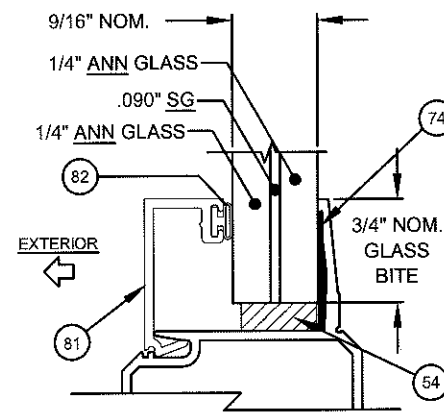


9/16" LAMINATED GLASS, TYPE G7A

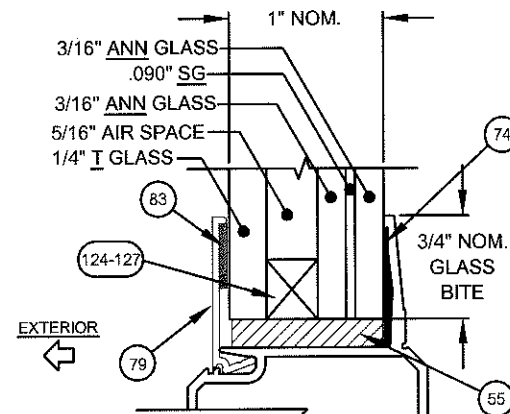


1" LAMINATED I.G. GLASS, TYPE G8A

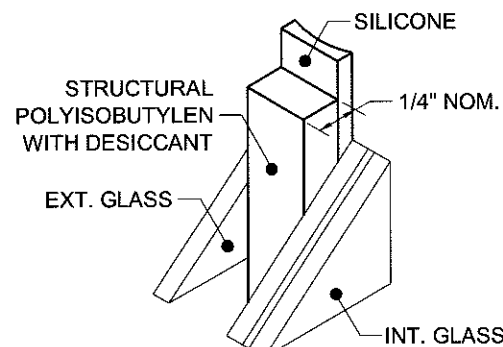


124 KODISPACE
4SG TPS

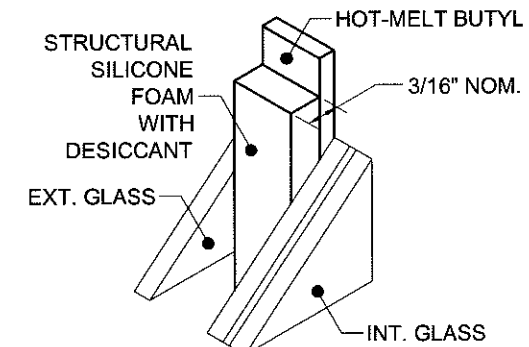

125 SUPER
SPACER® NXT™

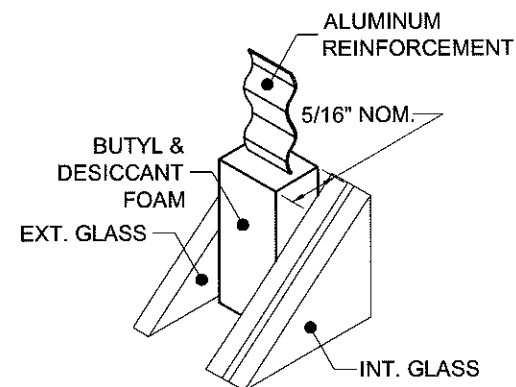

126 DURASEAL®
SPACER

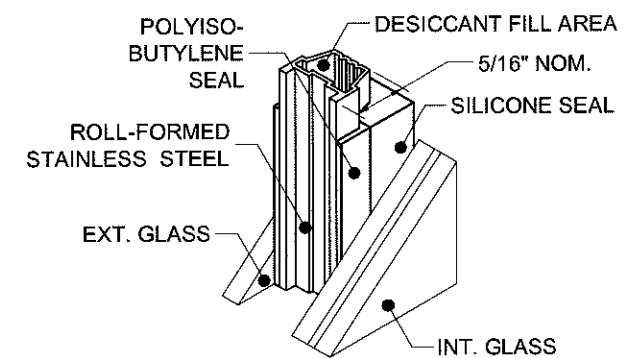

127 XL EDGE™
SPACER

Part #	Description	Material
124	Kommerling 4SG TPS Spacer System	See this Sheet for Materials
125	Quanex Super Spacer nXT with Hot Melt Butyl	
126	Quanex Duraseal Spacer	
127	Cardinal XL Edge Spacer	

REFERENCE TEST REPORTS: FTL-8717, 8968 & 8970

GLAZING NOTES:

"ANN" = ANNEALED

"HS" = HEAT STRENGTHENED

"T" = TEMPERED

"PVB" = .090" BUTACITE® PVB BY KURARAY AMERICA, INC.

"SG" = .090" SENTRYGLAS® BY KURARAY AMERICA, INC.

Revised By:	Date:	Revisions:		1070 TECHNOLOGY DRIVE N. VENICE, FL 34275 (941)-480-1600 CERT. OF AUTH. #29296
JR	05/05/16	B	ADDED SPACERS.	
Revised By:	Date:	Revisions:		
Revised By:	Date:	Revisions:		
Drawn By:	Date:	Checked By:	Date:	
JR	02/20/14			



Description:

GLAZING DETAILS

Title:

SERIES 770 ALUM. SGD-WINDOW - LMI

Series/Model:

SGD-770 WINDOW

Scale:

NTS

Sheet:

5 of 22

Drawing No.

PGT0129

Rev:

B

PRODUCT REVISED
as complying with the Florida
Building Code
Acceptance No. 16-0629.09
Expiration Date Feb 12, 2020
By *Manuel Perez*
Miami Dade Product Control

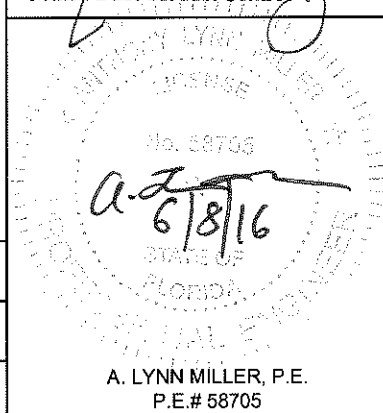


TABLE 1:

Design Pressure (DP) and Anchor Quantities Required, (for all approved configurations on Sheets 2 & 3)																				Maximum DP for all sizes: +60 / -60 (May be limited by Table 1A)										
For corner astragal anchorage on 90° or 135° corner units, see sheet 11																														
Table applies to Glass types 3, 3A, 5, 5A, 7, 7A, 8 & 8A and the Stile/Astragal types shown below.				Window Unit Height (in)																										
				42				48				60				72				80				96						
				31-7/8" DLO				37-7/8" DLO				49-7/8" DLO				61-7/8" DLO				69-7/8" DLO				85-7/8" DLO						
				Anchor Group				Anchor Group				Anchor Group				Anchor Group				Anchor Group				Anchor Group						
				1	2	3	4	1	2	3	4	1	2	3	4	1	2	3	4	1	2	3	4	1	2	3	4			
Nominal Panel Width (in)	24	17" DLO	Head/Sill	C4+1	C4+1	C4+1	C4+1	C4+1	C4+1	C4+1	C4+1	C4+1	C4+1	C4+1	C4+1	C4+1	C4+1	C4+1	C4+1	C4+1	C4+1	C4+1	C4+1	C4+1	C4+1	C4+1	C4+1	C4+1	C4+1	C4+1
			Jamb	4	4	4	4	6	6	6	6	6	6	6	6	8	8	8	8	8	8	8	8	8	8	8	8	8	8	8
			P-Hook	4+5	4+5	4+5	4+5	4+5	4+5	4+5	4+5	5+6	5+6	5+6	5+6	6+7	6+7	6+7	6+7	6+7	6+7	6+7	6+7	6+7	6+7	6+7	6+7	6+7	6+7	6+7
	36	29" DLO	Head/Sill	C4+1	C4+1	C4+1	C4+1	C4+1	C4+1	C4+1	C4+1	C4+1	C4+1	C4+1	C4+1	C4+1	C4+1	C4+1	C4+1	C4+1	C4+1	C4+1	C4+1	C4+1	C4+1	C4+1	C4+1	C4+1	C4+1	C4+1
			Jamb	4	4	4	4	6	6	6	6	6	6	6	6	8	8	8	8	8	8	8	8	8	8	8	8	8	8	8
			P-Hook	4+5	4+5	4+5	4+5	4+5	4+5	4+5	4+5	5+6	5+6	5+6	5+6	6+7	6+7	6+7	6+7	6+7	6+7	6+7	6+7	6+7	6+7	6+7	6+7	6+7	6+7	6+7
	42	35" DLO	Head/Sill	C4+1	C4+1	C4+1	C4+1	C4+1	C4+1	C4+1	C4+1	C4+1	C4+1	C4+1	C4+1	C4+1	C4+1	C4+1	C4+1	C4+1	C4+1	C4+1	C4+1	C4+1	C4+1	C4+1	C4+1	C4+1	C4+1	C4+1
			Jamb	4	4	4	4	6	6	6	6	6	6	6	6	8	8	8	8	8	8	8	8	8	8	8	8	8	8	8
			P-Hook	4+5	4+5	4+5	4+5	4+5	4+5	4+5	4+5	5+6	5+6	5+6	5+6	6+7	6+7	6+7	6+7	6+7	6+7	6+7	6+7	6+7	6+7	6+7	6+7	6+7	6+7	6+7
	48	41" DLO	Head/Sill	C4+2	C4+2	C4+2	C4+2	C4+2	C4+2	C4+2	C4+2	C4+2	C4+2	C4+2	C4+2	C4+2	C4+2	C4+2	C4+2	C4+2	C4+2	C4+2	C4+2	C4+2	C4+2	C4+2	C4+2	C4+2	C4+2	C4+2
			Jamb	4	4	4	4	6	6	6	6	6	6	6	6	8	8	8	8	8	8	8	8	8	8	8	8	8	8	8
			P-Hook	4+5	4+5	4+5	4+5	4+5	4+5	4+5	4+5	5+6	5+6	5+6	5+6	6+7	6+7	6+7	6+7	6+7	6+7	6+7	6+7	6+7	6+7	6+7	6+7	6+7	6+7	6+7

FOR EXAMPLE ON USING TABLE, SEE SHEET 7.

NOTES:

- 1) POSITIVE PRESSURES IN TABLE 1 ARE BASED ON THE USE OF THE 3-1/4" SILL.
- 2) WHEN USING THE 2-1/2" SILL, POSITIVE WATER DP IS 46.67 PSF MAX. WHEN USING THE 3-1/4" OR 4" SILL, POSITIVE WATER DP IS 60.0 PSF MAX. (NEGATIVE PRESSURES UNCHANGED). SEE TABLE 1A.
- 3) ONLY THE 2-1/2", 3-1/4" AND 4" SILL HEIGHTS HAVE BEEN TESTED FOR WATER INFILTRATION RESISTANCE. THE 1-1/2" SILL HAS NOT AND MAY ONLY BE USED IN A PASS-THRU WINDOW WHERE WATER INFILTRATION RESISTANCE IS NOT REQUIRED DUE TO ROOF OVERHANG CONDITIONS. POSITIVE DESIGN PRESSURES SHOWN IN TABLE 1 MAY BE USED WHEN THE WINDOW IS USED AS A PASS-THRU WINDOW.
- 4) SEE SHEETS 10-14 FOR ANCHORAGE SPACING, EDGE DISTANCE AND EMBEDMENT INFORMATION.
- 5) WINDOW SIZE TO COMPLY WITH CURRENT FBC EGRESS REQUIREMENTS WHEN REQUIRED.
- 6) JAMB ANCHORS ARE SPECIFIED AS THE TOTAL QUANTITY, DIVIDE BY 2 FOR PAIRS TO BE INSTALLED.

TABLE 1A:









Sill Height to Max. (+) DP (Water Infiltration Rating)	
Sill Riser Height (Flat or Box, see Sheet 17)	(+) Design Pressure, psf
Flush - 1-1/2"	see note 3
Low - 2-1/2"	+ 46.67
Medium - 3-1/4"	+ 60.0
High - 4"	+ 60.0

SEE NOTES 1-3

DLO WIDTH =
NOM. PANEL WIDTH - 7"

DLO HEIGHT =
WINDOW UNIT HEIGHT - 10.125"

PANEL HEIGHT =
WINDOW UNIT HEIGHT - 1.866"

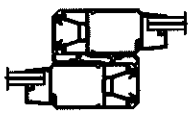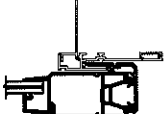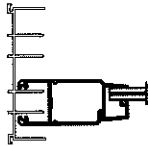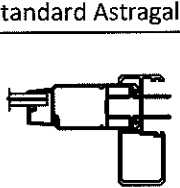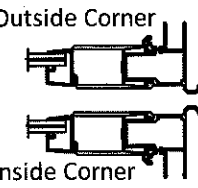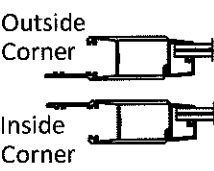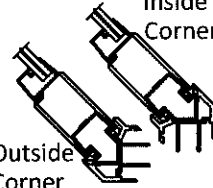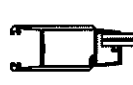Interlock	P-hook	Lockstile @ Jamb	Straight Astragal Assembly	Lockstile @ Straight Astragal	90° Astragal Assembly	Lockstile @ 90° Astragal	135° Astragal Assembly	Lockstile @ 135° Astragal
Standard Stiles	Standard Stile	Standard Stile	Standard Stile	Standard Stile	Heavy-duty Stile	Heavy-duty Stile	Heavy-duty Stile	Heavy-duty Stile
								
Part #60 (x2)	Part #60	Part #60	Part #60 (Stile) Part #67 (Astragal)	Part #60	Part #61 (Stile) Part #118 (Corner Receiver)	Part #119 (Out.) Part #120 (In.)	Part #61 (Stile) Parts #31 & #32 (Corn. & Fxd Mount)	Part #61


Revised By:	Date:	Revisions:	
SC	10/8/2015	A	NO CHANGES THIS SHEET
Revised By:	Date:	Revisions:	
Revised By:	Date:	Revisions:	
Drawn By:	Date:	Checked By:	Date:
JR	02/20/14		

1070 TECHNOLOGY DRIVE
N. VENICE, FL 34275
(941)-480-1600
CERT. OF AUTH. #29296



Description: DP AND ANCHORAGE			
Title: SERIES 770 ALUM. SGD-WINDOW - LMI			
Series/Model:	Scale:	Sheet:	Drawing No.
SGD-770 WINDOW	NTS	6 of 22	PGT0129
Rev:			B




PRODUCT REVISED
as complying with the Florida
Building Code
Acceptance No 16-0629.09
Expiration Date Feb 12, 2020
By *Manuel Perez*
Miami Dade Product Control

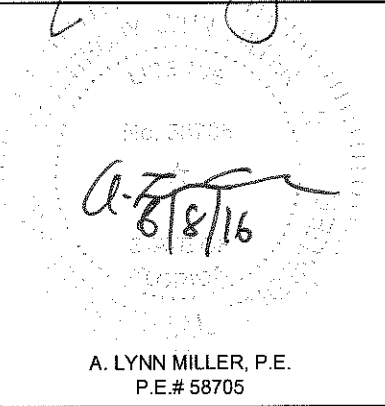

A. LYNN MILLER, P.E.
P.E.# 58705

Design Pressure (DP) and Anchor Quantities Required, (for all approved configurations on Sheets 2 & 3)																				Max. DP for all sizes: +60 / -60 (May be limited by Table 2A)							
For corner astragal anchorage on 90° or 135° corner units, see sheet 11																											
Table applies to Glass types 4, 4A, 6, 6A, 7, 7A, 8 & 8A and the Stile/Astragal types shown below.				Window Height (in)																							
				42				48				60				72				80				96			
				31-7/8" DLO				37-7/8" DLO				49-7/8" DLO				61-7/8" DLO				69-7/8" DLO				85-7/8" DLO			
				Anchor Group				Anchor Group				Anchor Group				Anchor Group				Anchor Group				Anchor Group			
				1	2	3	4	1	2	3	4	1	2	3	4	1	2	3	4	1	2	3	4	1	2	3	4
Nominal Panel Width (in)	24	17" DLO	Head/Sill	C4+1	C4+1	C4+1	C4+1	C4+1	C4+1	C4+1	C4+1	C4+1	C4+1	C4+1	C4+1	C4+1	C4+1	C4+1	C4+1	C4+1	C4+1	C4+1	C4+1	C4+1	C4+1	C4+1	C4+1
			Jamb	4	4	4	4	6	6	6	6	6	6	6	6	8	8	8	8	8	8	8	8	8	8	8	8
			P-Hook	4+5	4+5	4+5	4+5	4+5	4+5	4+5	4+5	5+6	5+6	5+6	5+6	6+7	6+7	6+7	6+7	6+7	6+7	6+7	6+7	7+8	7+8	7+8	7+8
	36	29" DLO	Head/Sill	C4+1	C4+1	C4+1	C4+1	C4+1	C4+1	C4+1	C4+1	C4+1	C4+1	C4+1	C4+1	C4+1	C4+1	C4+1	C4+1	C4+1	C4+1	C4+1	C4+1	C4+1	C4+1	C4+1	C4+1
			Jamb	4	4	4	4	6	6	6	6	6	6	6	6	8	8	8	8	8	8	8	8	8	8	8	8
			P-Hook	4+5	4+5	4+5	4+5	4+5	4+5	4+5	4+5	5+6	5+6	5+6	5+6	6+7	6+7	6+7	6+7	6+7	6+7	6+7	6+7	7+8	7+8	7+8	7+8
	42	35" DLO	Head/Sill	C4+1	C4+1	C4+1	C4+1	C4+1	C4+1	C4+1	C4+1	C4+1	C4+1	C4+1	C4+1	C4+1	C4+1	C4+1	C4+1	C4+1	C4+1	C4+1	C4+1	C4+1	C4+1	C4+1	C4+1
			Jamb	4	4	4	4	6	6	6	6	6	6	6	6	8	8	8	8	8	8	8	8	8	8	8	8
			P-Hook	4+5	4+5	4+5	4+5	4+5	4+5	4+5	4+5	5+6	5+6	5+6	5+6	6+7	6+7	6+7	6+7	6+7	6+7	6+7	6+7	7+8	7+8	7+8	7+8
	48	41" DLO	Head/Sill	C4+2	C4+2	C4+2	C4+2	C4+2	C4+2	C4+2	C4+2	C4+2	C4+2	C4+2	C4+2	C4+2	C4+2	C4+2	C4+2	C4+2	C4+2	C4+2	C4+2	C4+2	C4+2	C4+2	C4+2
			Jamb	4	4	4	4	6	6	6	6	6	6	6	6	8	8	8	8	8	8	8	8	8	8	8	8
			P-Hook	4+5	4+5	4+5	4+5	4+5	4+5	4+5	4+5	5+6	5+6	5+6	5+6	6+7	6+7	6+7	6+7	6+7	6+7	6+7	6+7	7+8	7+8	7+8	7+8
	54	47" DLO	Head/Sill	C4+2	C4+2	C4+2	C4+2	C4+2	C4+2	C4+2	C4+2	C4+2	C4+2	C4+2	C4+2	C4+2	C4+2	C4+2	C4+2	C4+2	C4+2	C4+2	C4+2	C4+2	C4+2	C4+2	C4+2
			Jamb	4	4	4	4	6	6	6	6	6	6	6	6	8	8	8	8	8	8	8	8	8	8	8	8
			P-Hook	4+5	4+5	4+5	4+5	4+5	4+5	4+5	4+5	5+6	5+6	5+6	5+6	6+7	6+7	6+7	6+7	6+7	6+7	6+7	6+7	7+8	7+8	7+8	7+8
	60	53" DLO	Head/Sill	C4+2	C4+2	C4+2	C4+2	C4+2	C4+2	C4+2	C4+2	C4+2	C4+2	C4+2	C4+2	C4+2	C4+2	C4+2	C4+2	C4+2	C4+2	C4+2	C4+2	C4+2	C4+2	C5+2	C5+2
			Jamb	4	4	4	4	6	6	6	6	6	6	6	6	8	8	8	8	8	8						

- 1) POSITIVE PRESSURES IN TABLE 2 ARE BASED ON THE USE OF THE 3-1/4" SILL.
- 2) WHEN USING THE 2-1/2" SILL, POSITIVE WATER DP IS 46.67 PSF MAX. WHEN USING THE 3-1/4" OR 4" SILL, POSITIVE WATER DP IS 60.0 PSF MAX. (NEGATIVE PRESSURES UNCHANGED). SEE TABLE 2A.
- 3) ONLY THE 2-1/2", 3-1/4" AND 4" SILL HEIGHTS HAVE BEEN TESTED FOR WATER INFILTRATION RESISTANCE. THE 1-1/2" SILL HAS NOT AND MAY ONLY BE USED IN A PASS-THRU WINDOW WHERE WATER INFILTRATION RESISTANCE IS NOT REQUIRED DUE TO ROOF OVERHANG CONDITIONS. POSITIVE DESIGN PRESSURES SHOWN IN TABLE 2 MAY BE USED WHEN THE WINDOW IS USED AS A PASS-THRU WINDOW.
- 4) SEE SHEETS 10-14 FOR ANCHORAGE SPACING, EDGE DISTANCE AND EMBEDMENT INFORMATION.
- 5) WINDOW SIZE TO COMPLY WITH CURRENT FBC EGRESS REQUIREMENTS WHEN REQUIRED.
- 6) JAMB ANCHORS ARE SPECIFIED AS THE TOTAL QUANTITY, DIVIDE BY 2 FOR PAIRS TO BE INSTALLED.

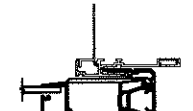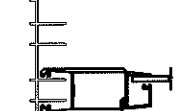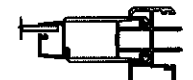Interlock	P-hook	Lockstile @ Jamb	Straight Astragal Assembly	Lockstile @ Straight Astragal	90° Astragal Assembly	Lockstile @ 90° Astragal	135° Astragal Assembly	Lockstile @ 135° Astragal
Heavy-duty Stiles	Heavy-duty Stile	Heavy-duty Stile	Heavy-duty Stile	Heavy-duty Stile	Heavy-duty Stile	Heavy-duty Stile	Heavy-duty Stile	Heavy-duty Stile
			Standard Astragal 		Outside Corner  Inside Corner 	Outside Corner  Inside Corner 	Inside Corner  Outside Corner 	
Part #61 (x2)	Part #61	Part #61	Part #61 (Stile) Part #67 (Astragal)	Part #61	Part #61 (Stile) Part #118 (Corner Receiver)	Part #119 (Out.) Part #120 (In.)	Part #61 (Stile) Parts #31 & #32 (Corn. & Fxd Mount)	Part #61

Revised By:	Date:	Revisions:			1070 TECHNOLOGY DRIVE N. VENICE, FL 34275 (941)-480-1600 CERT. OF AUTH. #29296		Description: DP AND ANCHORAGE				
Revised By:	Date:	Revisions:					Title: SERIES 770 ALUM. SGD-WINDOW - LMI				
Revised By:	Date:	Revisions:					Series/Model:	Scale:	Sheet:	Drawing No.	Rev:
Drawn By: JR	Date: 02/20/14	Checked By:	Date:				SGD-770 WINDOW	NTS	7 of 22	PGT0129	B

Sill Height to Max. (+) DP (Water Infiltration Rating)	
Sill Riser Height (Flat or Box, see Sheet 17)	(+) Design Pressure, psf
Flush - 1-1/2"	see note 3
Low - 2-1/2"	+ 46.67
Medium - 3-1/4"	+ 60.0
High - 4"	+ 60.0

DLO WIDTH =
NOM. PANEL WIDTH - 7"

DLO HEIGHT =
WINDOW UNIT HEIGHT - 10.125"

PANEL HEIGHT =
WINDOW UNIT HEIGHT - 1.866"





Design Pressure (DP) and Anchor Quantities Required, (for all approved configurations on Sheets 2 & 3)																												Maximum DP shown below (May be limited by Table 3A)					
For corner astragal anchorage on 90° or 135° corner units, see sheet 11																																	
Table applies to Glass types 4, 4A, 6, 6A, 7, 7A, 8 & 8A and the Stile/Astragal types shown below.					Window Unit Height (in)																												
					42				48				60				72				80				96								
					31-7/8" DLO				37-7/8" DLO				49-7/8" DLO				61-7/8" DLO				69-7/8" DLO				85-7/8" DLO								
					Anchor Group				Anchor Group				Anchor Group				Anchor Group				Anchor Group				Anchor Group								
					1	2	3	4	1	2	3	4	1	2	3	4	1	2	3	4	1	2	3	4	1	2	3	4					
Nominal Panel Width (in)	24	17" DLO	Design Pressure	+/-90.0 psf																													
			Head/Sill	C4+1	C4+1	C4+1	C4+1	C4+1	C4+1	C4+1	C4+1	C4+1	C4+1	C4+1	C4+1	C4+1	C4+1	C4+1	C4+1	C4+1	C4+1	C4+1	C4+1	C4+1	C4+1	C4+1	C4+1	C4+1	C4+1	C4+1	C4+1		
			Jamb	4	4	4	4	6	6	6	6	6	6	6	6	8	8	8	8	8	8	8	8	8	8	8	8	8	8	8	8		
			P-Hook	4+5	4+5	4+5	4+5	4+5	4+5	4+5	4+5	5+6	5+6	5+6	5+6	6+7	6+7	6+7	6+7	6+7	6+7	6+7	6+7	6+7	6+7	6+7	6+7	7+8	7+8	7+8	7+8		
	36	29" DLO	Design Pressure	+/-90.0 psf																													
			Head/Sill	C4+1	C4+1	C4+2	C4+2	C4+1	C4+1	C4+2	C4+2	C4+1	C4+1	C4+2	C4+2	C4+1	C4+1	C4+2	C4+2	C4+1	C4+1	C4+2	C4+2	C4+1	C4+1	C5+2	C5+2	C5+2	C5+2	C5+2	C5+2		
			Jamb	4	4	4	4	6	6	6	6	6	6	6	6	8	8	8	8	8	8	8	8	8	8	8	8	10	8	8	8		
			P-Hook	4+5	4+5	4+5	4+5	4+5	4+5	4+5	4+5	5+6	5+6	5+6	5+6	6+7	6+7	6+7	6+7	6+7	6+7	6+7	6+7	6+7	6+7	6+7	7+8	8+9	8+9	8+9	8+9		
	42	35" DLO	Design Pressure	+/-90.0 psf																													
			Head/Sill	C4+2	C4+2	C4+2	C4+2	C4+2	C4+2	C4+2	C4+2	C4+2	C4+2	C4+2	C4+2	C4+2	C4+2	C4+2	C4+2	C4+2	C4+2	C4+2	C4+2	C4+2	C4+2	C4+2	C5+2	C5+2	C5+2	C5+2	C5+2		
			Jamb	4	4	4	4	6	6	6	6	6	6	6	6	8	8	8	8	8	8	8	8	8	8	8	8	10	8	8	8		
			P-Hook	4+5	4+5	4+5	4+5	4+5	4+5	4+5	4+5	5+6	5+6	5+6	5+6	6+7	6+7	6+7	6+7	6+7	6+7	7+8	7+8	7+8	7+8	7+8	7+8	8+9	8+9	8+9	8+9	8+9	
	48	41" DLO	Design Pressure	+/-90.0 psf																				See Note A below.									
			Head/Sill	C4+2	C4+2	C4+2	C4+2	C4+2	C4+2	C4+2	C4+2	C4+2	C4+2	C4+2	C4+2	C4+2	C4+2	C4+2	C4+2	C4+2	C5+2	C5+2	C5+2	C5+2	C5+2	C5+2	C6+2	C6+2	C6+2	C6+2			
			Jamb	4	4	4	4	6	6	6	6	6	6	6	6	8	8	8	8	8	8	8	8	8	8	8	8	10	8	8	8		
			P-Hook	4+5	4+5	4+5	4+5	4+5	4+5	4+5	4+5	5+6	5+6	5+6	5+6	6+7	6+7	6+7	6+7	6+7	6+7	7+8	7+8	7+8	7+8	7+8	7+8	8+9	9+10	9+10	9+10	9+10	

A) +/- 90.0 PSF FOR GLASS TYPES 4, 4A, 6, 6A, 7A, 8 & 8A; +/-87.1 FOR GLASS TYPE 7.

- 1) POSITIVE PRESSURES IN TABLE 3 ARE BASED ON THE USE OF THE 4" SILL.
- 2) WHEN USING THE 2-1/2" SILL, POSITIVE WATER DP IS 46.67 PSF MAX. WHEN USING THE 3-1/4", POSITIVE WATER DP IS 60.0 PSF MAX. WHEN USING THE 4" SILL, POSITIVE WATER DP IS 90.0 PSF MAX. (NEGATIVE PRESSURES UNCHANGED). SEE TABLE 3A.
- 3) ONLY THE 2-1/2", 3-1/4" AND 4" SILL HEIGHTS HAVE BEEN TESTED FOR WATER INFILTRATION RESISTANCE. THE 1-1/2" SILL HAS NOT AND MAY ONLY BE USED IN A PASS-THRU WINDOW, WHERE WATER INFILTRATION RESISTANCE IS NOT REQUIRED DUE TO ROOF OVERHANG CONDITIONS. POSITIVE DESIGN PRESSURES SHOWN IN TABLE 3 MAY BE USED WHEN THE WINDOW IS USED AS A PASS-THRU WINDOW.
- 4) SEE SHEETS 10-14 FOR ANCHORAGE SPACING, EDGE DISTANCE AND EMBEDMENT INFORMATION.
- 5) WINDOW SIZE TO COMPLY WITH CURRENT FBC EGRESS REQUIREMENTS WHEN REQUIRED.
- 6) JAMB ANCHORS ARE SPECIFIED AS THE TOTAL QUANTITY, DIVIDE BY 2 FOR PAIRS TO BE INSTALLED.

Sill Height to Max. (+) DP (Water Infiltration Rating)	
Sill Riser Height (Flat or Box, see Sheet 17)	(+) Design Pressure, psf
Flush - 1-1/2"	see note 3
Low - 2-1/2"	+ 46.67
Medium - 3-1/4"	+ 60.0
High - 4"	+ 90.0


PANEL HEIGHT =
WINDOW UNIT HEIGHT - 1.866"

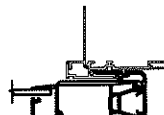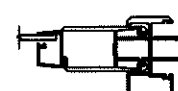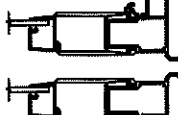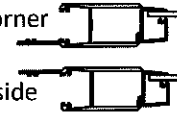Interlock	P-hook	Lockstile @ Jamb	Straight Astragal Assembly	Lockstile @ Straight Astragal	90° Astragal Assembly	Lockstile @ 90° Astragal	135° Astragal Assembly	Lockstile @ 135° Astragal
Heavy-duty Stiles	Heavy-duty Stile	Heavy-duty Stile	Heavy-duty Stile	Heavy-duty Stile	Heavy-duty Stile	Heavy-duty Stile	Heavy-duty Stile	Heavy-duty Stile
			Heavy-duty Astragal 		Outside Corner  Inside Corner 	Outside Corner  Inside Corner 	Inside Corner  Outside Corner 	
Part #61 (x2)	Part #61	Part #61	Part #61 (Stile) Part #68 (Astragal)	Part #61	Part #61 (Stile) Part #118 (Corner Receiver)	Part #119 (Out.) Part #120 (In.)	Part #61 (Stile) Parts #31 & #32 (Corn. & Fxd Mount)	Part #61

Revised By:	Date:	Revisions:		1070 TECHNOLOGY DRIVE N. VENICE, FL 34275 (941)-480-1600 CERT. OF AUTH. #29296		Description: DP AND ANCHORAGE				
Revised By:	Date:	Revisions:				Title: SERIES 770 ALUM. SGD-WINDOW - LMI				
Revised By:	Date:	Revisions:				Series/Model: SGD-770 WINDOW	Scale: NTS	Sheet: 8 of 22	Drawing No. PGT0129	Rev. B
Drawn By: IR	Date: 02/20/14	Checked By:	Date:							

PRODUCT REVISED
as complying with the Florida
Building Code
Acceptance No. 16-0629.09
Expiration Date Feb 12, 2020
By Manuel Perez
Miami Dade Product Control

A. LYNN MILLER, P.E.
P.E.# 58705

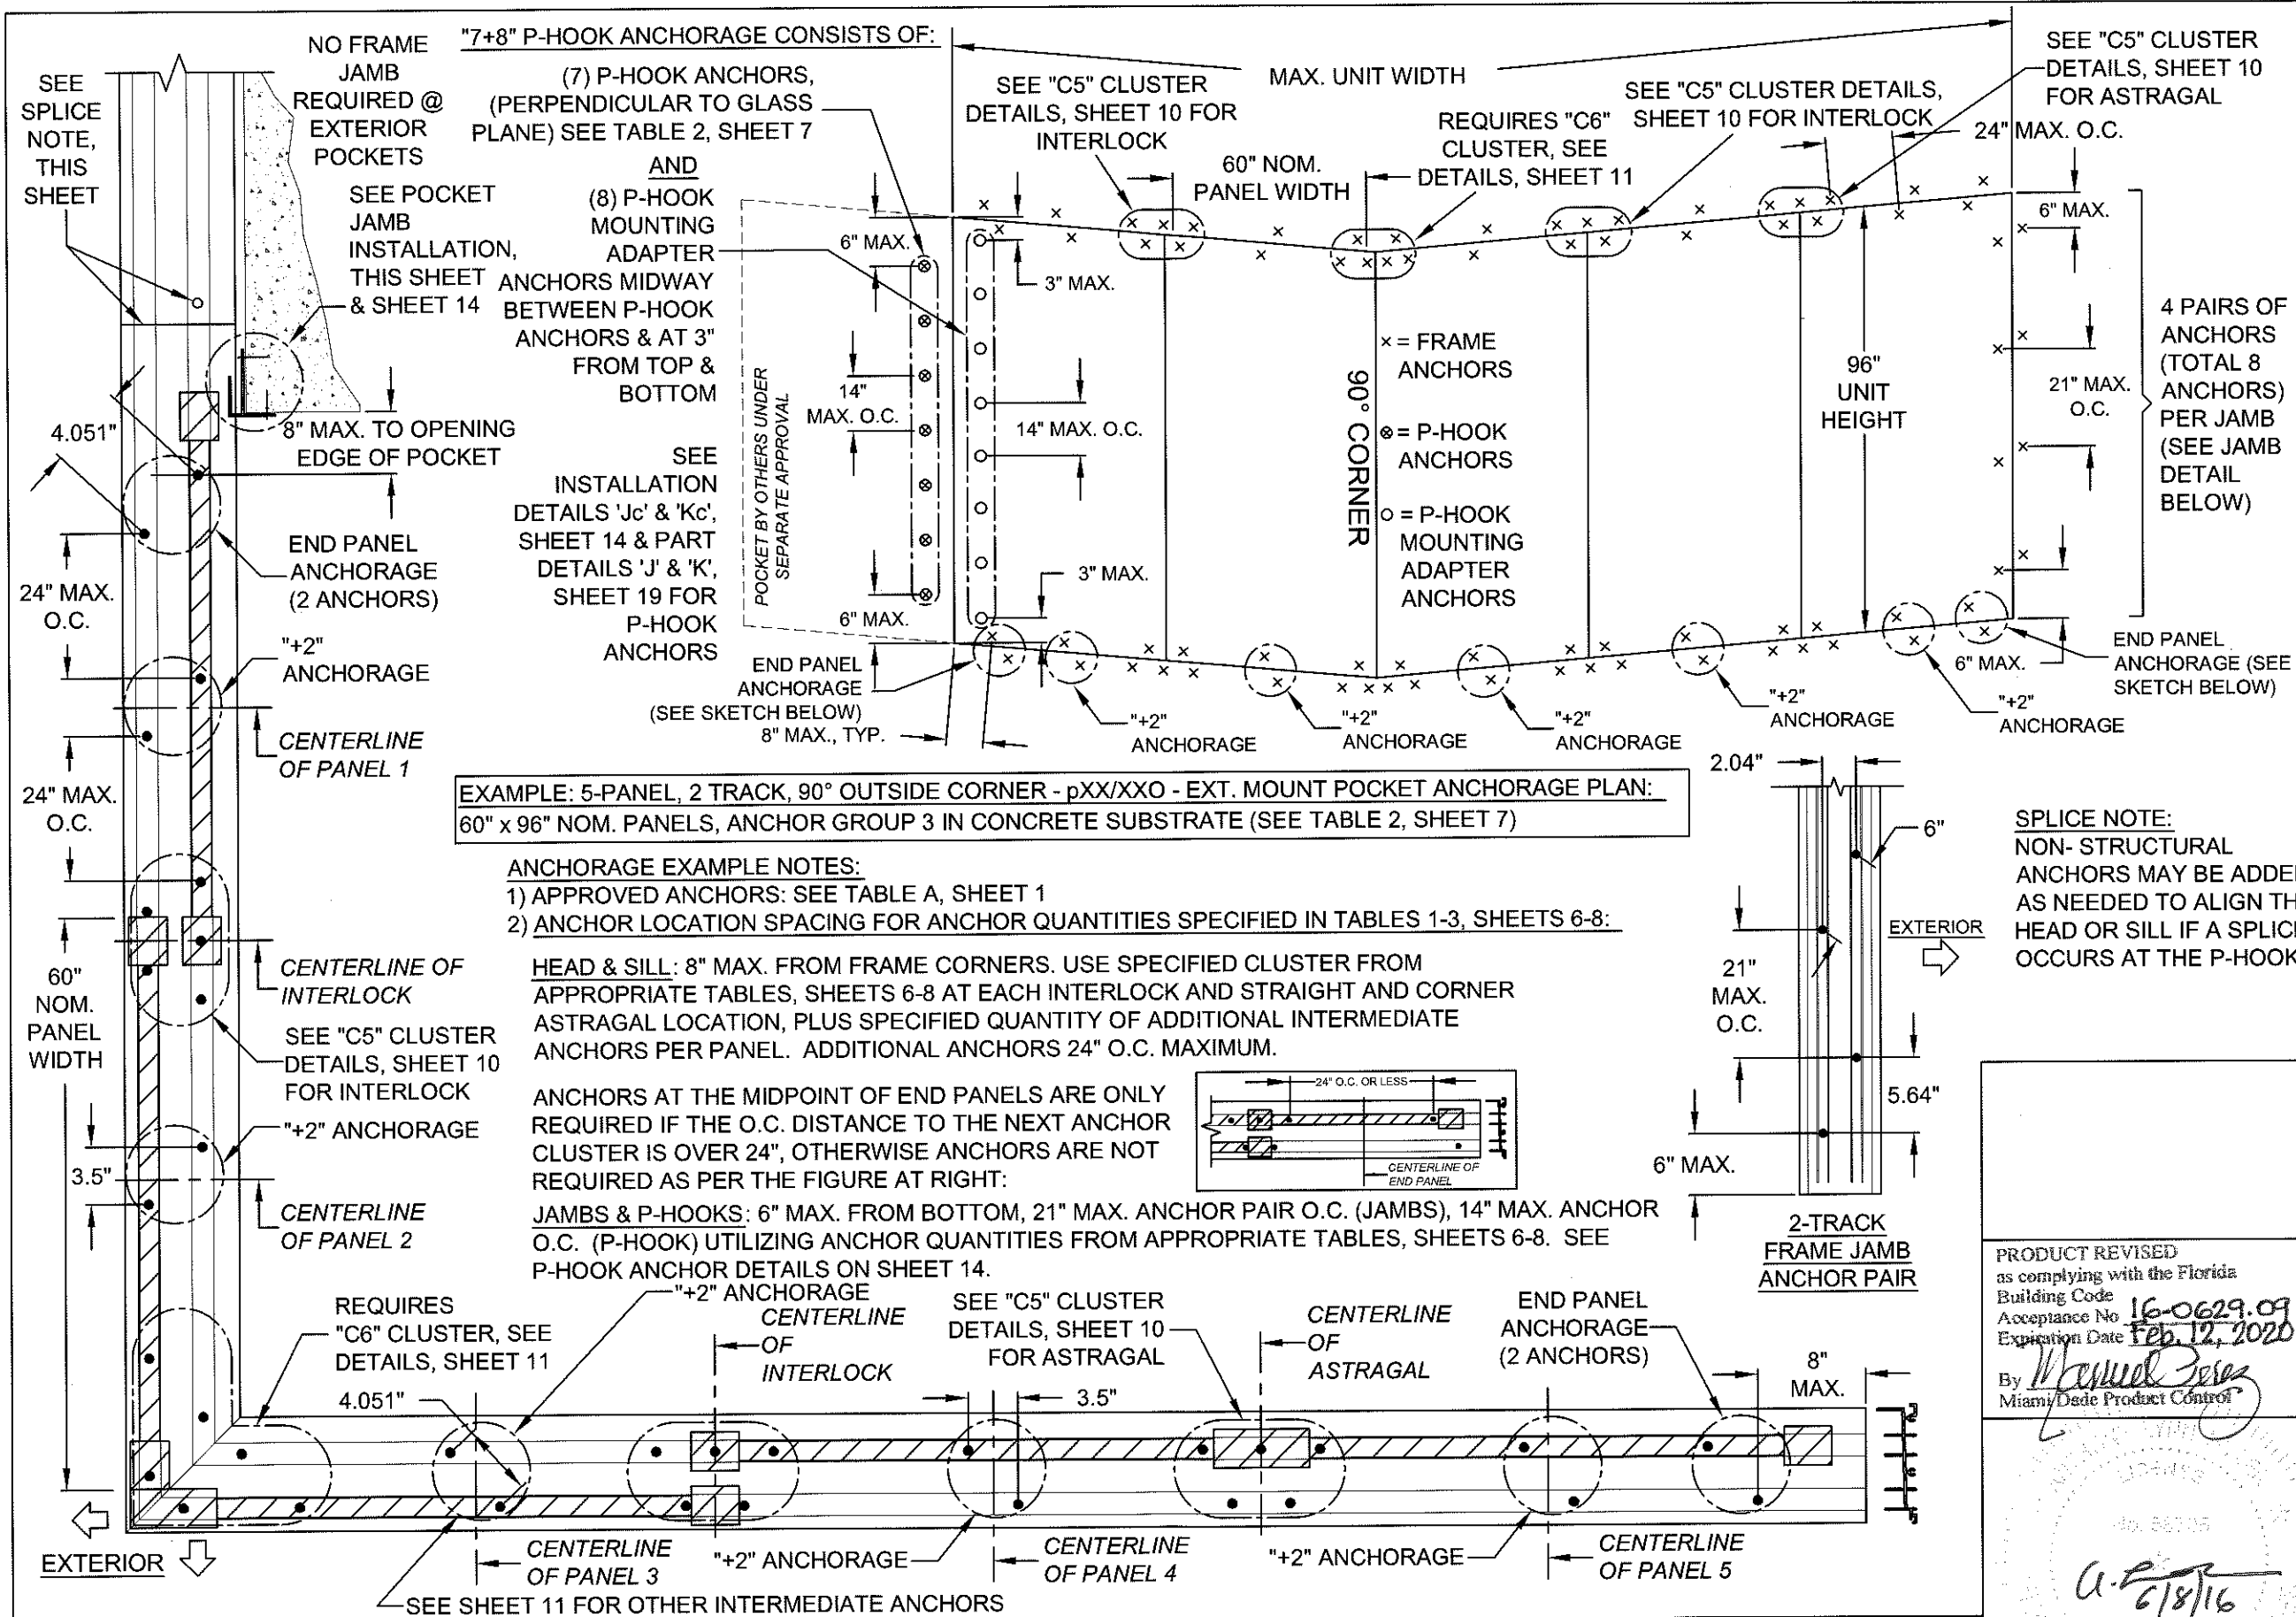


EXAMPLE: 5-PANEL, 2 TRACK, 90° OUTSIDE CORNER - pXX/XXO - EXT. MOUNT POCKET ANCHORAGE PLAN:
 60" x 96" NOM. PANELS, ANCHOR GROUP 3 IN CONCRETE SUBSTRATE (SEE TABLE 2, SHEET 7)

- ANCHORAGE EXAMPLE NOTES:**
- 1) APPROVED ANCHORS: SEE TABLE A, SHEET 1
 - 2) ANCHOR LOCATION SPACING FOR ANCHOR QUANTITIES SPECIFIED IN TABLES 1-3, SHEETS 6-8:

HEAD & SILL: 8" MAX. FROM FRAME CORNERS. USE SPECIFIED CLUSTER FROM APPROPRIATE TABLES, SHEETS 6-8 AT EACH INTERLOCK AND STRAIGHT AND CORNER ASTRAGAL LOCATION, PLUS SPECIFIED QUANTITY OF ADDITIONAL INTERMEDIATE ANCHORS PER PANEL. ADDITIONAL ANCHORS 24" O.C. MAXIMUM.

ANCHORS AT THE MIDPOINT OF END PANELS ARE ONLY REQUIRED IF THE O.C. DISTANCE TO THE NEXT ANCHOR CLUSTER IS OVER 24", OTHERWISE ANCHORS ARE NOT REQUIRED AS PER THE FIGURE AT RIGHT:

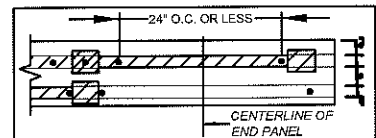


JAMBS & P-HOOKS: 6" MAX. FROM BOTTOM, 21" MAX. ANCHOR PAIR O.C. (JAMBS), 14" MAX. ANCHOR O.C. (P-HOOK) UTILIZING ANCHOR QUANTITIES FROM APPROPRIATE TABLES, SHEETS 6-8. SEE P-HOOK ANCHOR DETAILS ON SHEET 14.

SPLICE NOTE:
 NON- STRUCTURAL ANCHORS MAY BE ADDED AS NEEDED TO ALIGN THE HEAD OR SILL IF A SPLICE OCCURS AT THE P-HOOK.

PRODUCT REVISED
 as complying with the Florida
 Building Code
 Acceptance No. 16-0629.09
 Expiration Date Feb. 12, 2020
 By *Manuel Jerez*
 Miami Dade Product Control

Revsd By:	Date:	Revisions:		1070 TECHNOLOGY DRIVE N. VENICE, FL 34275 (941)-480-1600 CERT. OF AUTH. #29296		Description: ANCHORAGE SPACING & EXAMPLE PLANS			
Revsd By:	Date:	Revisions:				Title: SERIES 770 ALUM. SGD-WINDOW - LMI			
Revsd By:	Date:	Revisions:				Series/Model:	Scale:	Sheet:	Drawing No.
Drawn By:	Date:	Checked By:	Date:			SGD-770 WINDOW	NTS	9 of 22	PGT0129


A. LYNN MILLER, P.E.
 P.E.# 58705

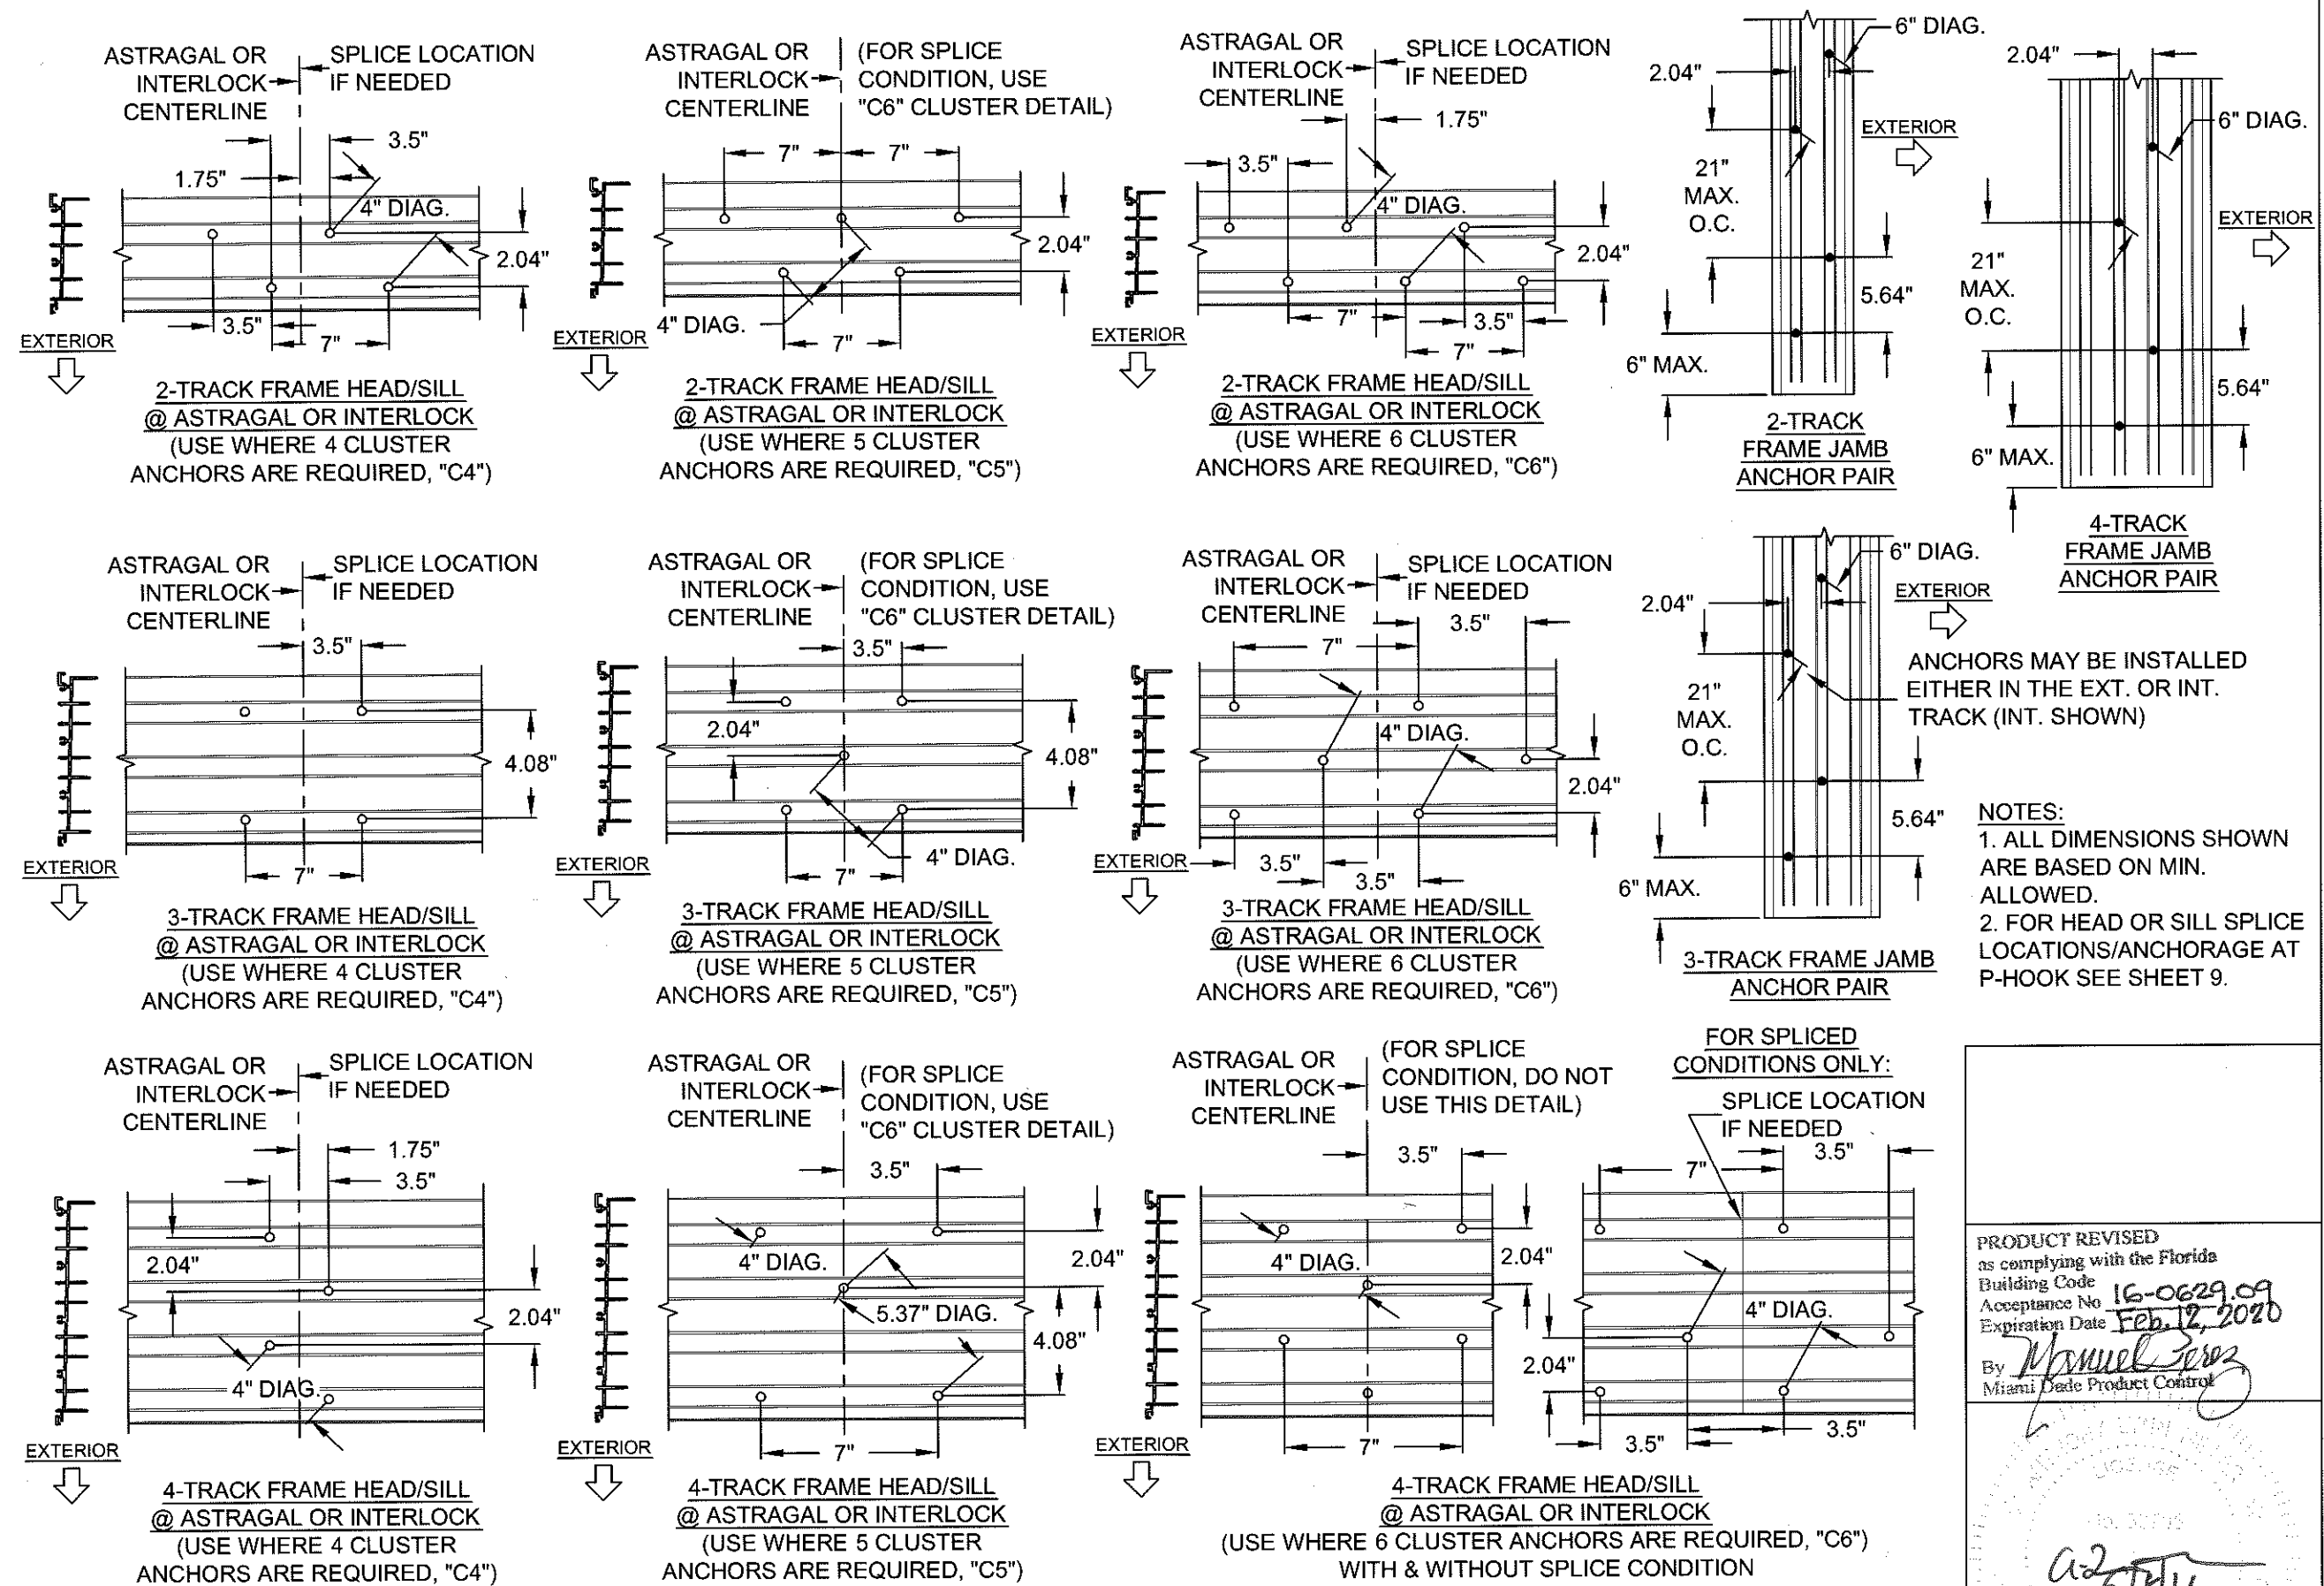


PRODUCT REVISED
as complying with the Florida
Building Code
Acceptance No. 16-0629.09
Expiration Date Feb. 12, 2020
By *Manuel Perez*
Miami Dade Product Control

02/20/14
A-2 6/8/16
A. LYNN MILLER, P.E.
P.E.# 58705


Revsd By:	Date:	Revisions:			1070 TECHNOLOGY DRIVE N. VENICE, FL 34275 (941)-480-1600 CERT. OF AUTH. #29296		Description: ANCHORAGE, EXAMPLE CLUSTERS				
Revsd By:	Date:	Revisions:					Title: SERIES 770 ALUM. SGD-WINDOW - LMI				
Revsd By:	Date:	Revisions:					Series/Model:	Scale:	Sheet:	Drawing No.	Rev:
Drawn By: JR	Date: 02/20/14	Checked By:	Date:			SGD-770 WINDOW	NTS	10 of 22	PGT0129	B	

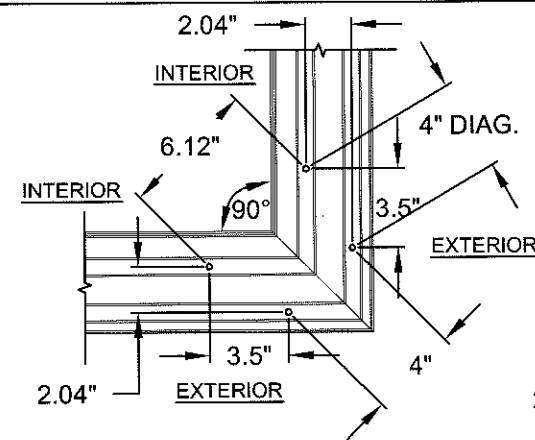


90° CORNER
2-TRACK FRAME HEAD/SILL
(USE WHERE 4 CLUSTER
ANCHORS ARE REQUIRED, "C4")

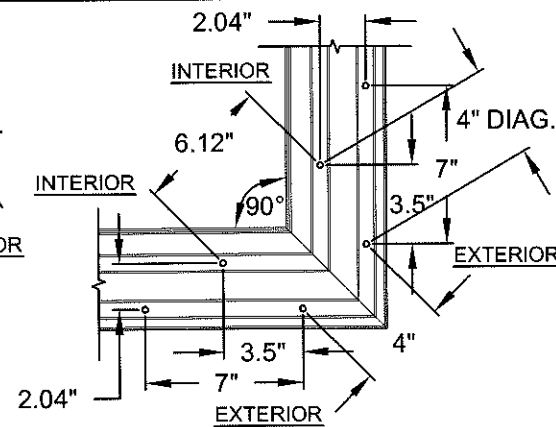

90° CORNER
2-TRACK FRAME HEAD/SILL
(USE WHERE 5 OR 6 CLUSTER
ANCHORS ARE REQUIRED, "C6")

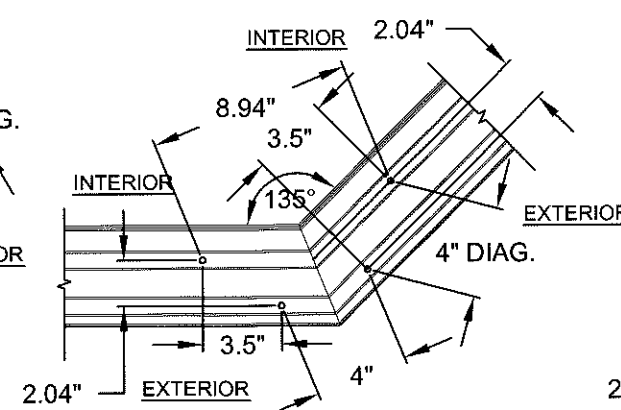


135° CORNER
2-TRACK FRAME HEAD/SILL
(USE WHERE 4 CLUSTER
ANCHORS ARE REQUIRED, "C4")

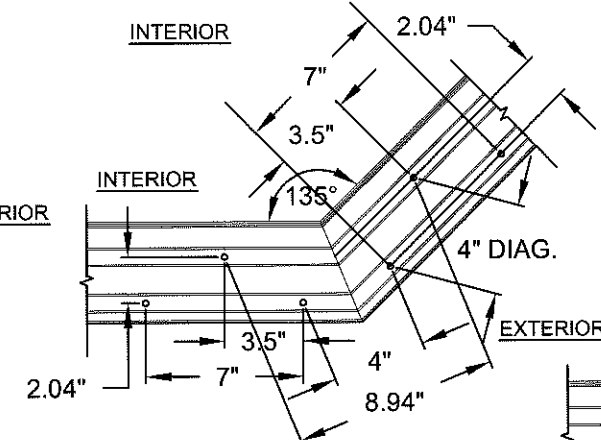


135° CORNER
2-TRACK FRAME HEAD/SILL
(USE WHERE 5 OR 6 CLUSTER
ANCHORS ARE REQUIRED, "C6")

NOTES:
1. ALL DIMENSIONS SHOWN
ARE BASED ON MINIMUM
ALLOWED.
2. DETAILS DEPICT ANCHOR
QUANTITY AND SPACING,
AND WOULD BE IDENTICAL
FOR EXTERIOR OR INTERIOR
CORNER CONFIGURATIONS.



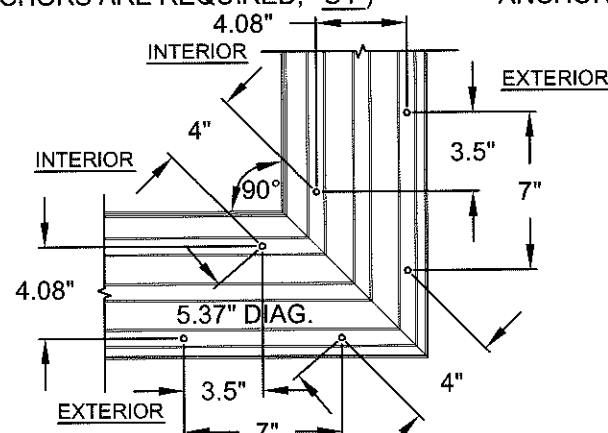


90° CORNER
3-TRACK FRAME HEAD/SILL
("C6" ANCHOR CLUSTER REQUIRED
AT ALL 3-TRACK CORNERS)


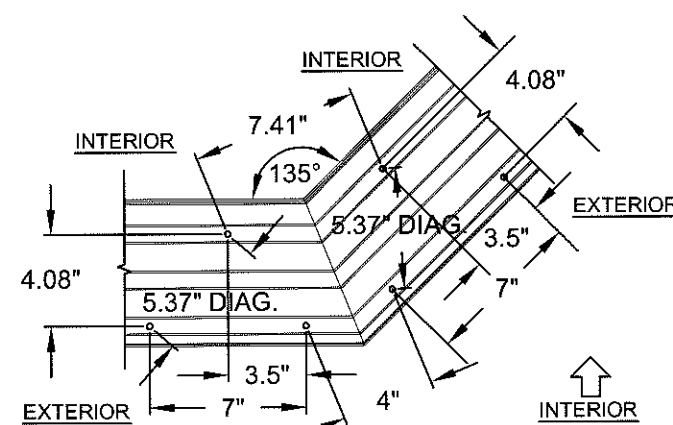


135° CORNER
3-TRACK FRAME HEAD/SILL
("C6" ANCHOR CLUSTER REQUIRED
AT ALL 3-TRACK CORNERS)


ON
ALL
VIEWS

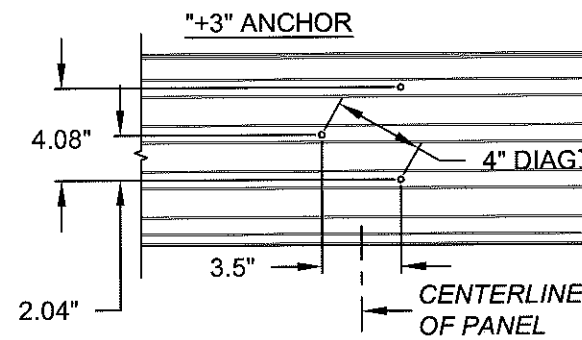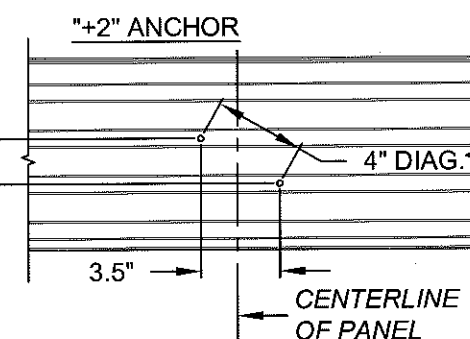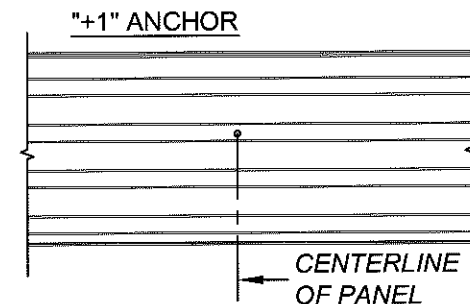


4-TRACK FRAME HEAD/SILL
INTERMEDIATE ANCHOR LAYOUT
(3-TRACK SIMILAR)

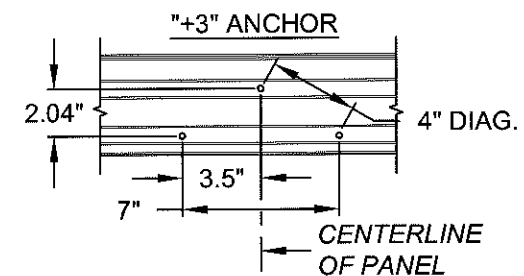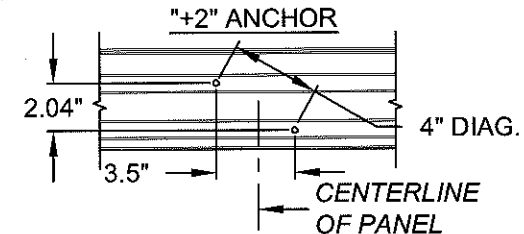

2-TRACK FRAME HEAD/SILL
INTERMEDIATE ANCHOR LAYOUT

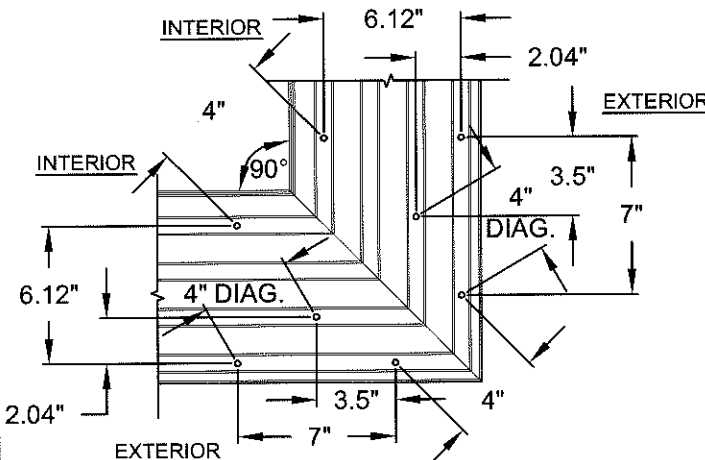


90° CORNER
4-TRACK FRAME HEAD/SILL
("C8" ANCHOR CLUSTER REQUIRED
AT ALL 4-TRACK CORNERS)

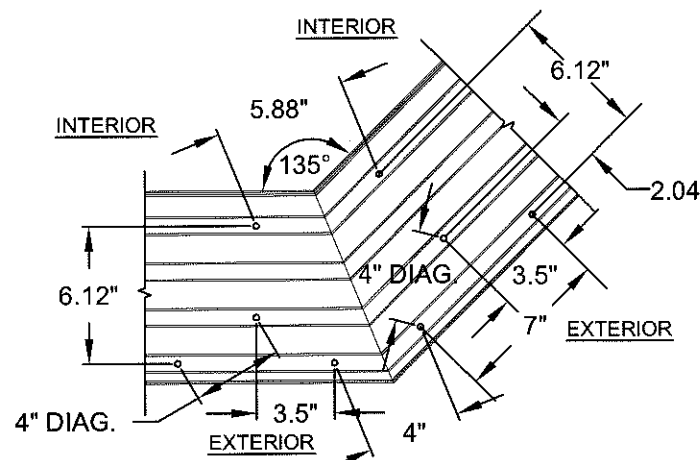

135° CORNER
4-TRACK FRAME HEAD/SILL
("C8" ANCHOR CLUSTER REQUIRED
AT ALL 4-TRACK CORNERS)

Revsd By:	Date:	Revisions:
Revsd By:	Date:	Revisions:
Revsd By:	Date:	Revisions:
Drawn By:	Date:	Checked By:
JR	02/20/14	

1070 TECHNOLOGY DRIVE
N. VENICE, FL 34275
(941) 480-1600
CERT. OF AUTH. #29296

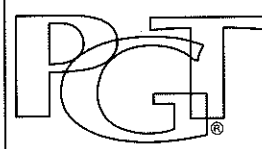


Description: ANCHORAGE, EXAMPLE CLUSTERS			
Title: SERIES 770 ALUM. SGD-WINDOW - LMI			
Series/Model: SGD-770 WINDOW	Scale: NTS	Sheet: 11 of 22	Drawing No. PGT0129
Rev: B			


PRODUCT REVISED
as complying with the Florida
Building Code
Acceptance No. 16-0629.09
Expiration Date Feb 12, 2020
By: *Manuel Perez*
Miami Dade Product Control

No. 58705
A. LYNN MILLER, P.E.
P.E.# 58705


INSTALLATION DETAILS

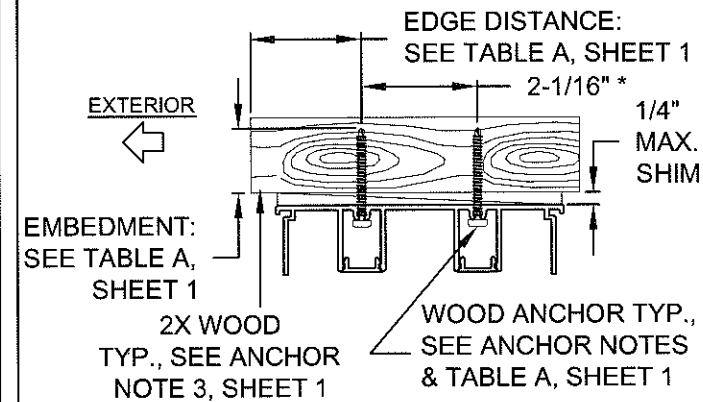

DET Aw 2-TRACK FRAME HEAD WOOD INSTALLATION

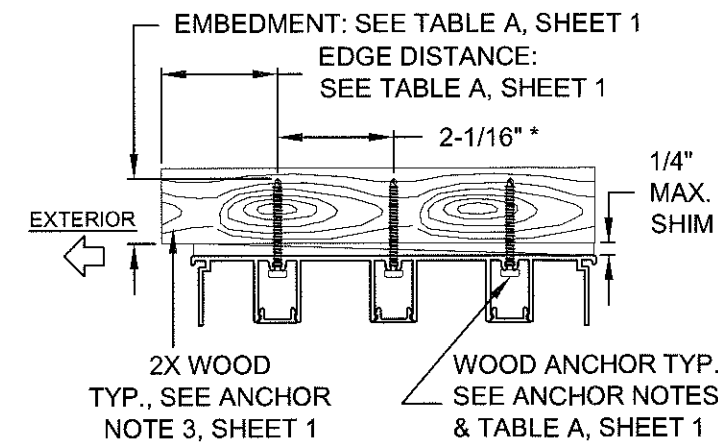

DET Bw 3-TRACK FRAME HEAD WOOD INSTALLATION

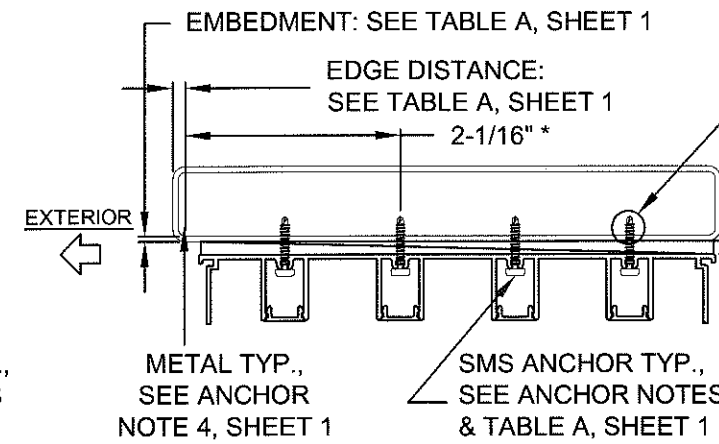


DET Cw 4-TRACK FRAME HEAD METAL INSTALLATION


MIN. OF 3 THREADS BEYOND THE METAL SUBSTRATE

NOTES:
1. ALL DIMENSIONS SHOWN ARE BASED ON MIN. ALLOWED.
2. METAL OR WOOD SUBSTRATES MAY BE USED FOR ALL FRAME TYPES PER TABLE A, SHEET 1.


* DIAGONAL O.C. IS MIN 4" (HEAD & SILL) OR 6" (JAMB) SEE DETAILS, SHEETS 10 & 11.

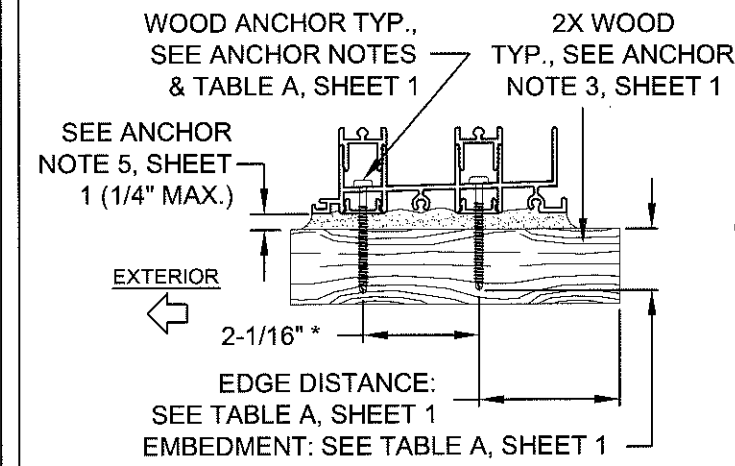


DET Dw 2-TRACK FRAME SILL WOOD INSTALLATION

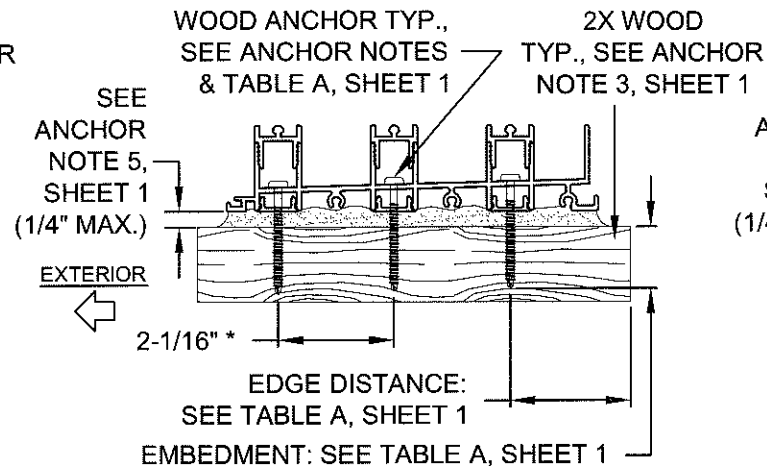


DET Ew 3-TRACK FRAME SILL WOOD INSTALLATION

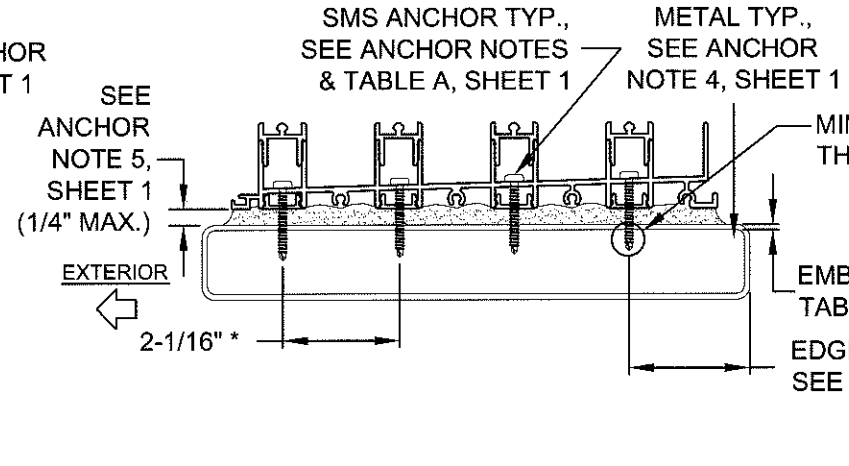


DET Fw 4-TRACK FRAME SILL METAL INSTALLATION

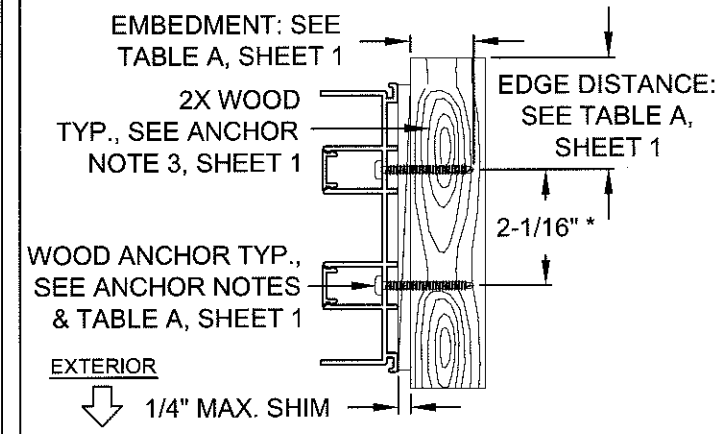

DET Gw 2-TRACK FRAME JAMB WOOD INSTALLATION

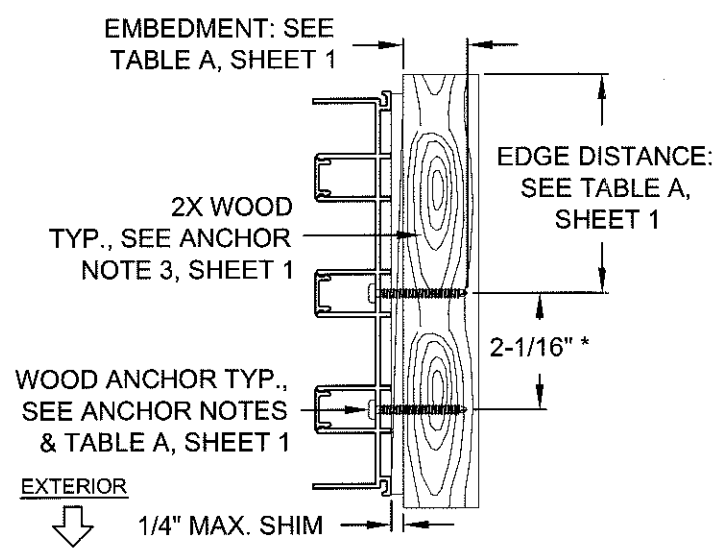

DET Hw 3-TRACK FRAME JAMB WOOD INSTALLATION

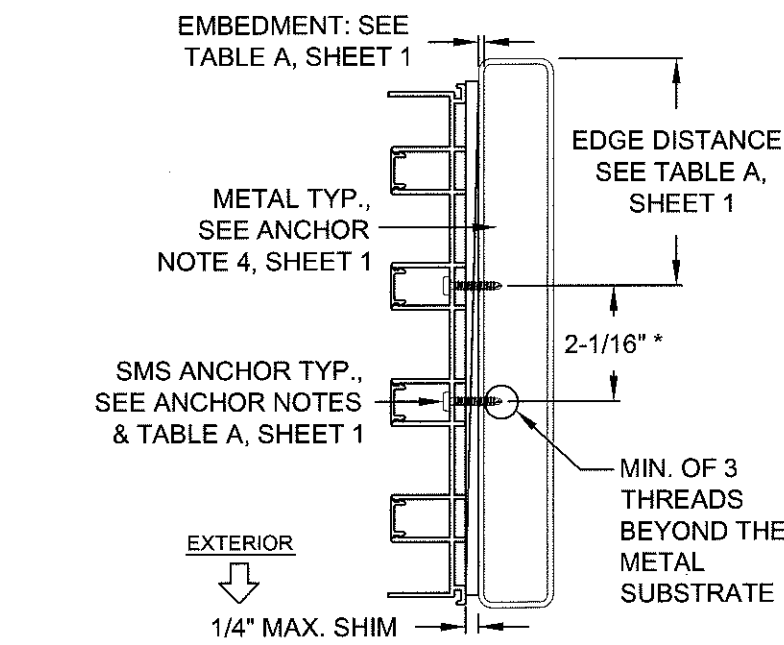


DET Iw 4-TRACK FRAME JAMB METAL INSTALLATION

PRODUCT REVISED
as complying with the Florida
Building Code
Acceptance No. 16-0629.09
Expiration Date Feb. 12, 2020
By *Manuel Perez*
Miami Dade Product Control

ANTHONY LYNN MILLER
LICENSE
No. 58705
6/8/16
STATE OF FLORIDA
PROFESSIONAL ENGINEER
A. LYNN MILLER, P.E.
P.E.# 58705


Revsd By:	Date:	Revisions:
Revsd By:	Date:	Revisions:
Revsd By:	Date:	Revisions:
Drawn By:	Date:	Checked By:
JR	02/20/14	

1070 TECHNOLOGY DRIVE
N. VENICE, FL 34275
(941)-480-1600
CERT. OF AUTH. #29296


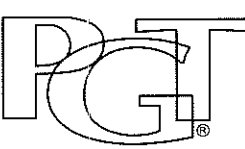


Description:	ANCHORAGE DETAILS			
Title:	SERIES 770 ALUM. SGD-WINDOW - LMI			
Series/Model:	SGD-770 WINDOW	Scale:	NTS	Sheet:
				12 of 22
Drawing No.	PGT0129	Rev:	B	


INSTALLATION DETAILS

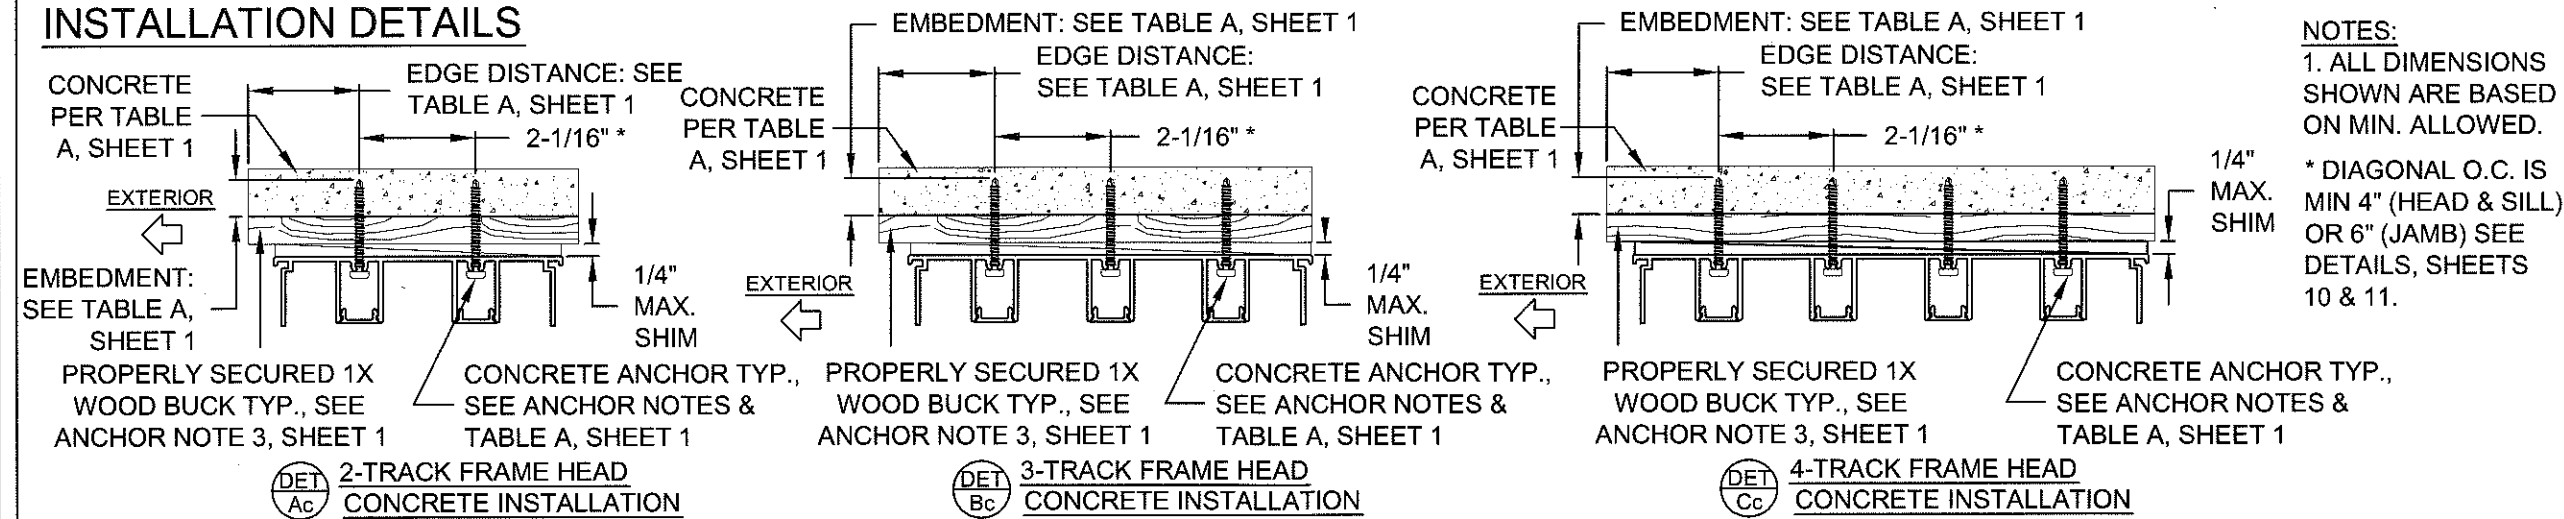

NOTES:
1. ALL DIMENSIONS SHOWN ARE BASED ON MIN. ALLOWED.
* DIAGONAL O.C. IS MIN 4" (HEAD & SILL) OR 6" (JAMB) SEE DETAILS, SHEETS 10 & 11.

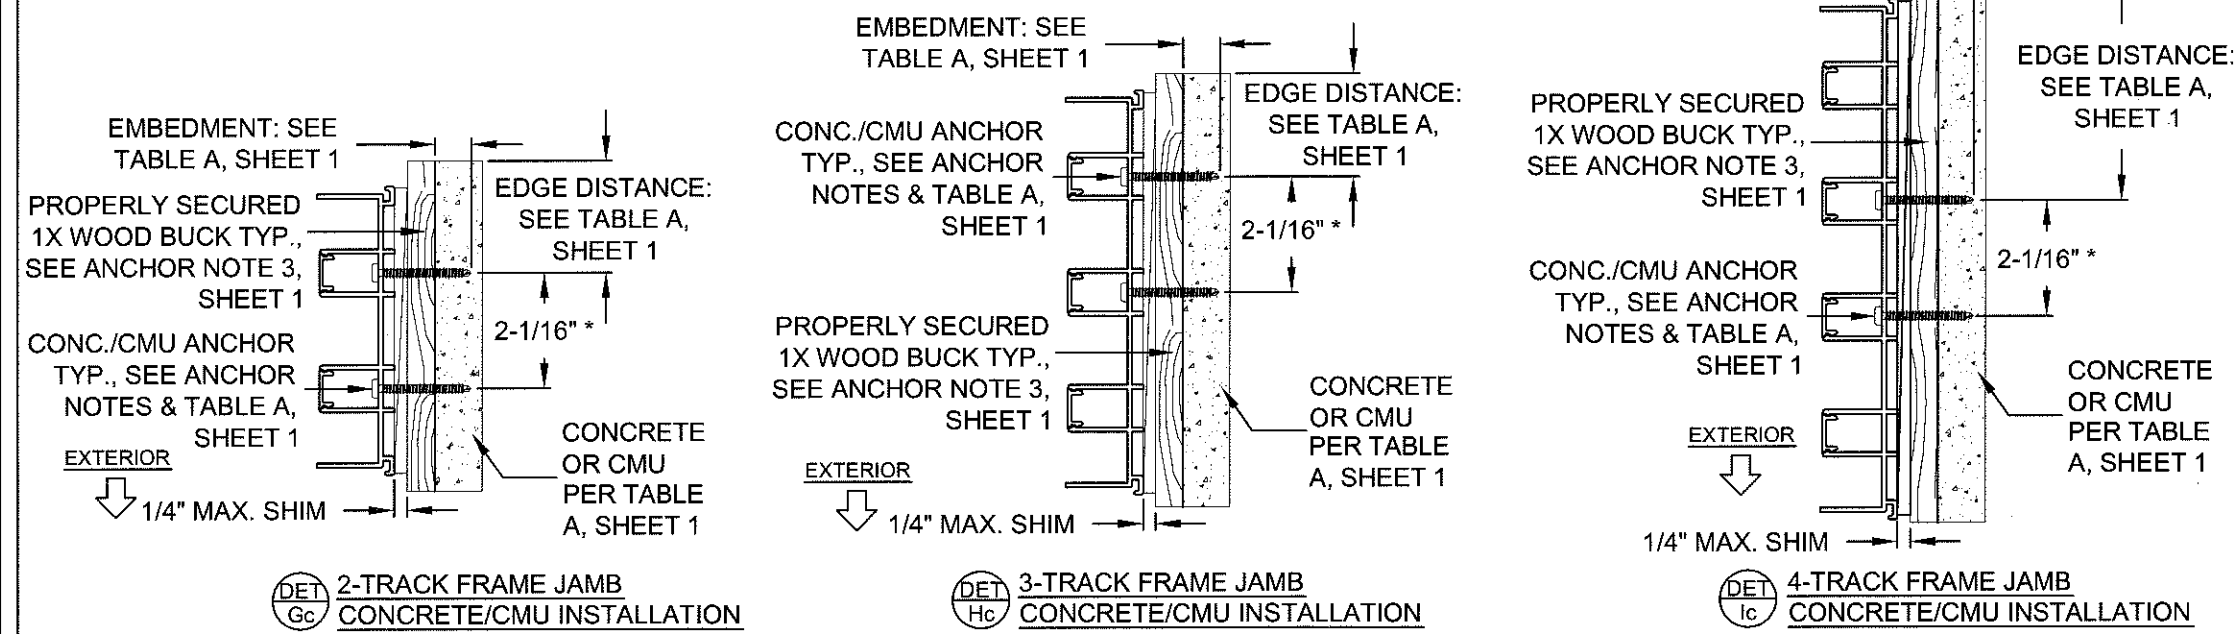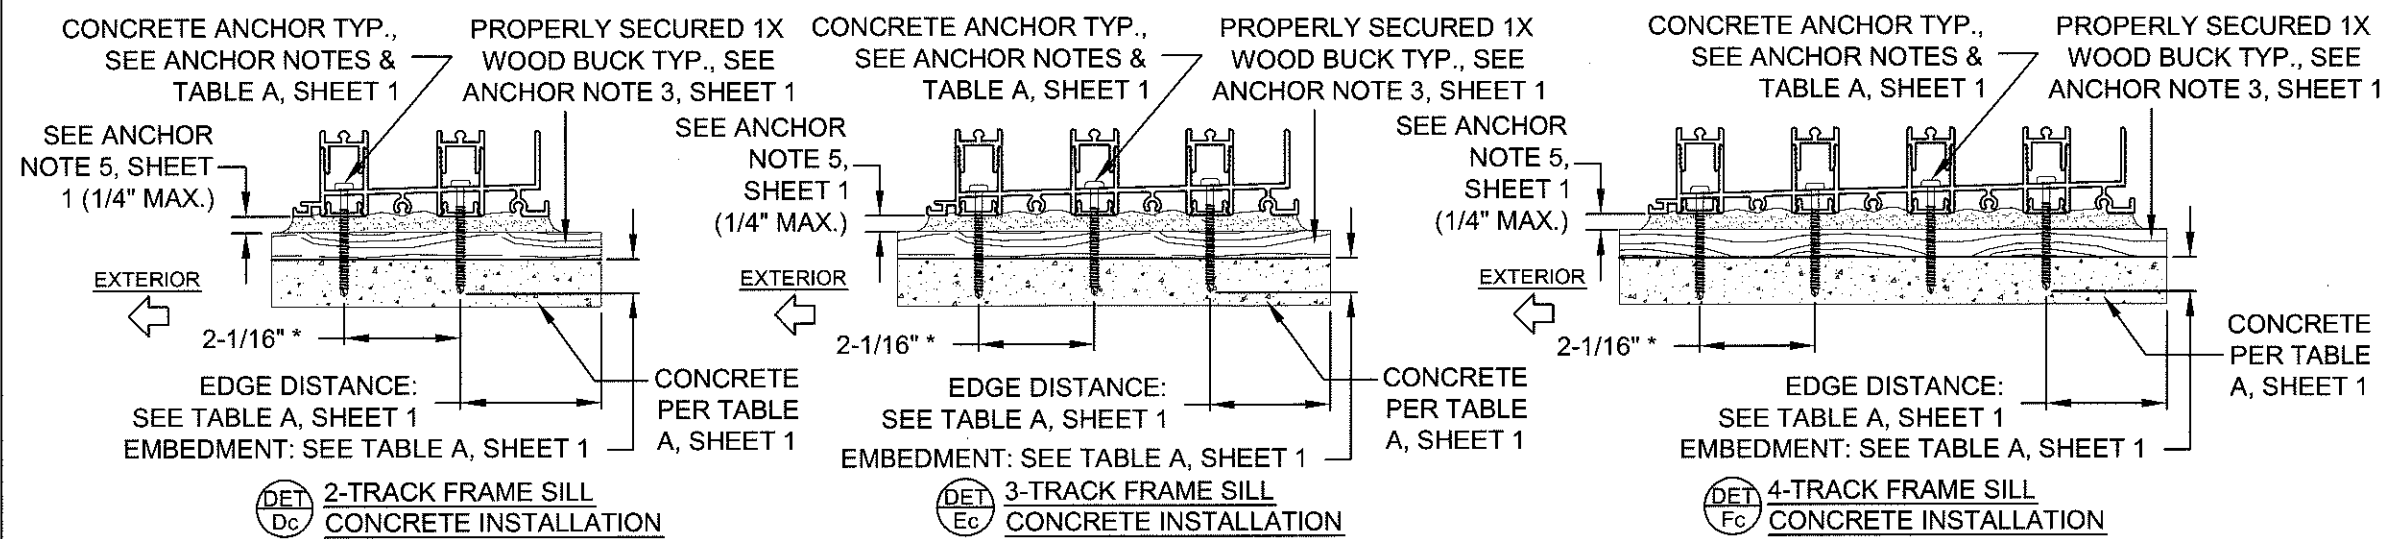


PRODUCT REVISED
as complying with the Florida
Building Code
Acceptance No 16-0629.09
Expiration Date Feb 12, 2020
By *Manuel Perez*
Miami Dade Product Control

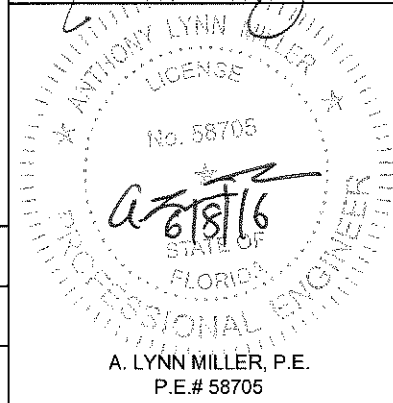

Revsd By:	Date:	Revisions:	1070 TECHNOLOGY DRIVE N. VENICE, FL 34275 (941)-480-1600 CERT. OF AUTH. #29296		Description: ANCHORAGE DETAILS		
Revsd By:	Date:	Revisions:			Title: SERIES 770 ALUM. SGD-WINDOW - LMI		
Revsd By:	Date:	Revisions:			Series/Model:	Scale:	Sheet:
Revsd By:	Date:	Revisions:			SGD-770 WINDOW	NTS	13 of 22
Drawn By:	Date:	Checked By:	Date:			Drawing No.	Rev:
JR	02/20/14					PGT0129	B

INSTALLATION DETAILS

- NOTES:
- 1. ALL DIMENSIONS SHOWN ARE BASED ON MIN. ALLOWED.
 - 2. FIGURES ON THIS SHEET ARE FOR ILLUSTRATIVE PURPOSES ONLY. SEE TABLE A, SHEET 1 FOR ALL APPROVED SUBSTRATES.
 - 3. SEE TABES 1-3, SHEETS 6-8 FOR REQUIRED P-HOOK AND P-HOOK MOUNTING ADAPTER ANCHOR QUANTITIES. ALSO SEE EXAMPLE ON SHEET 9.

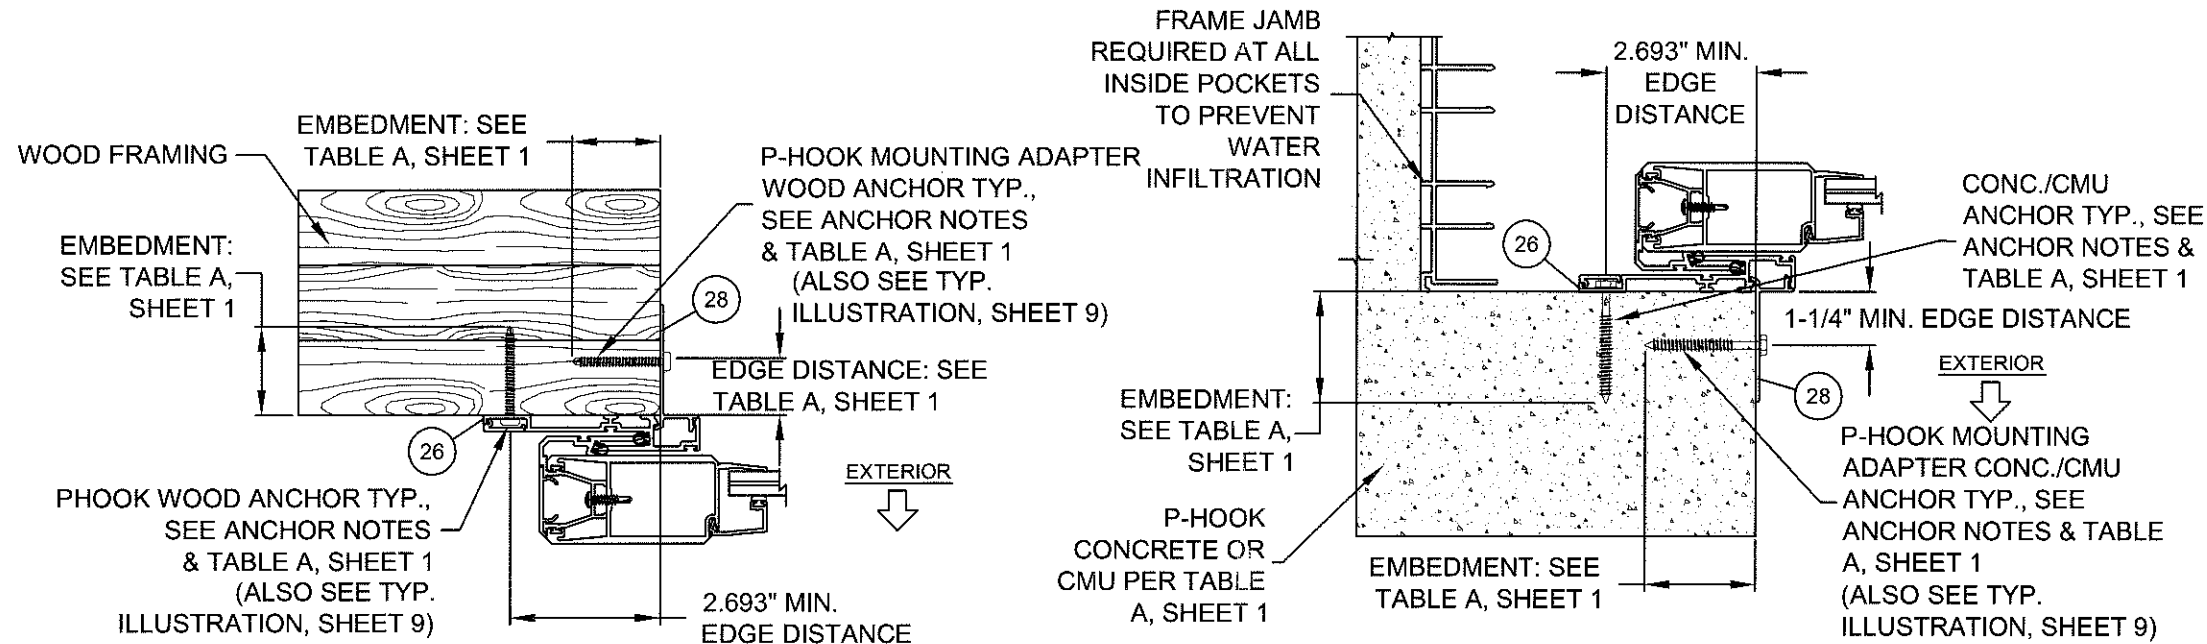


DET Jw P-HOOK FOR USE WITH FLAT SILL RISERS
PARTS #18, #20, #22 OR #24,
WOOD INSTALLATION
(SEE TABLES 1A, 2A & 3A
FOR WATER RATINGS)

EXTERIOR MOUNT SHOWN,
MAY ALSO BE INSTALLED IN
INTERIOR CONDITION

DET Jc P-HOOK FOR USE WITH ANY SILL RISER
PARTS #18, #20, #22 OR #24,
CONCRETE/CMU INSTALLATION
(SEE TABLES 1A, 2A & 3A
FOR WATER RATINGS)

INTERIOR MOUNT SHOWN,
MAY ALSO BE INSTALLED IN
EXTERIOR CONDITION

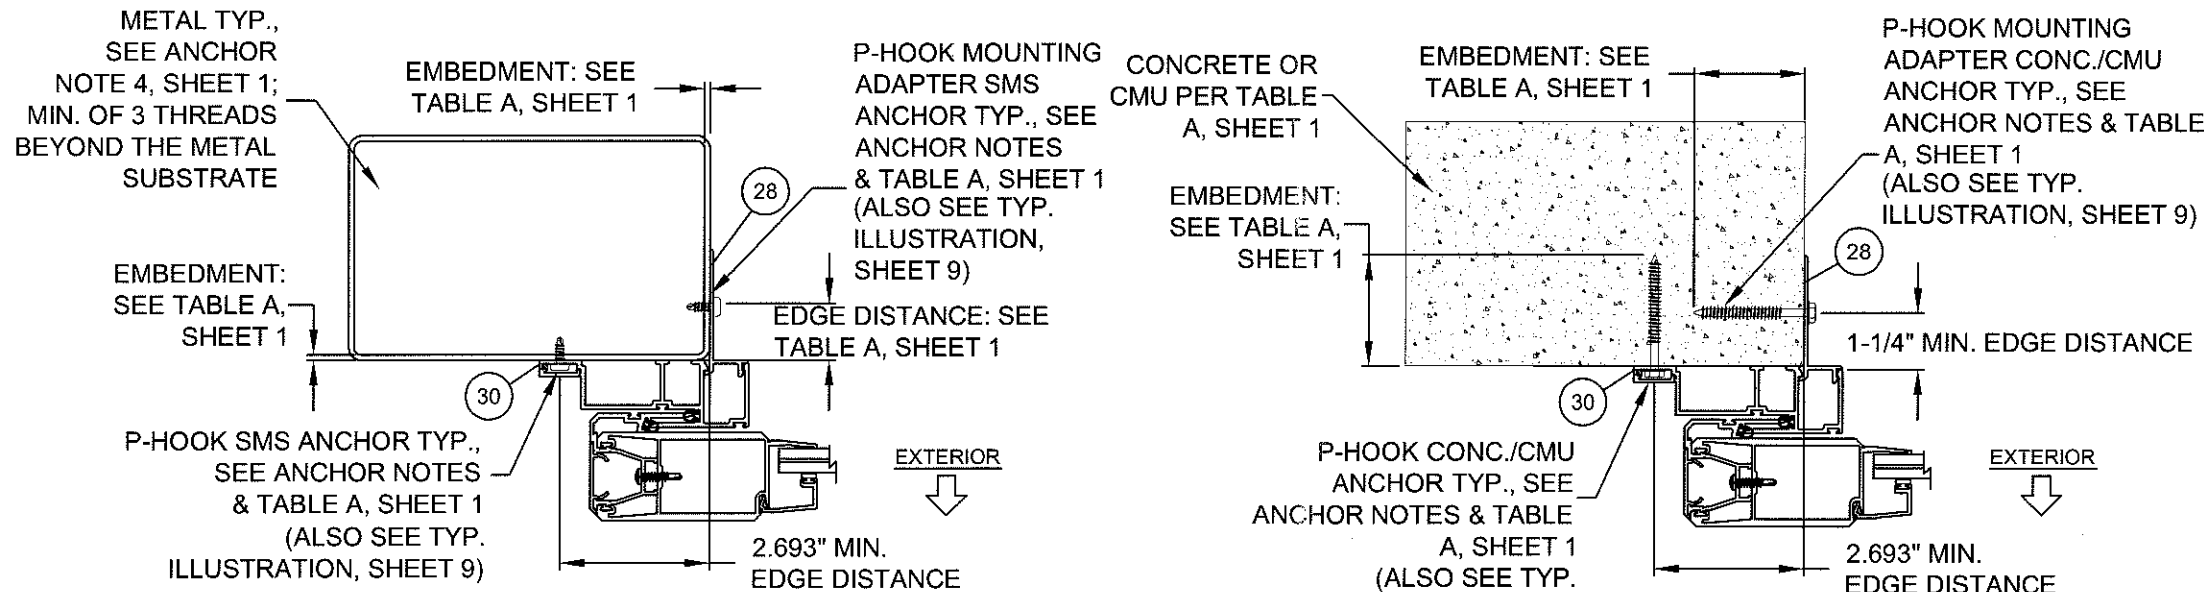

DET Kw P-HOOK FOR USE WITH BOX SILL RISERS
PARTS #19, #21, #23 OR #25,
METAL INSTALLATION
(SEE TABLES 1A, 2A & 3A
FOR WATER RATINGS)

EXTERIOR MOUNT ONLY

DET Kc P-HOOK FOR USE WITH BOX SILL RISERS
PARTS #19, #21, #23 OR #25,
CONCRETE INSTALLATION
(SEE TABLES 1A, 2A & 3A
FOR WATER RATINGS)

EXTERIOR MOUNT ONLY

Revsd By:	Date:	Revisions:
Revsd By:	Date:	Revisions:
Revsd By:	Date:	Revisions:
Drawn By:	Date:	Checked By:
JR	02/20/14	

1070 TECHNOLOGY DRIVE N. VENICE, FL 34275 (941)-480-1600 CERT. OF AUTH. #29296	PGT	Description: ANCHORAGE DETAILS Title: SERIES 770 ALUM. SGD-WINDOW - LMI Series/Model: SGD-770 WINDOW Scale: NTS Sheet: 14 of 22 Drawing No. PGT0129 Rev: B
---	------------	---


PRODUCT REVISED
as complying with the Florida
Building Code
Acceptance No. 16-0629.09
Expiration Date Feb. 12, 2020

By *Manuel Perez*
Miami Dade Product Control



Anthony Lynn Miller
No. 58705
6/8/16
STATE OF FLORIDA
PROFESSIONAL ENGINEER

A. LYNN MILLER, P.E.
P.E.# 58705

HEADER BLOCK TO HEADER ATTACHMENT
TO PREVENT ANY EXTERIOR-OPERABLE PANEL FROM DISLODGING TO THE EXTERIOR, INSTALL ONE HEADER BLOCK AT EACH INTERLOCK, ASTRAGAL AND P-HOOK INTO THE EXTERIOR TRACK OF THE HEADER. TRIM THE SCREW COVER AS NEEDED.

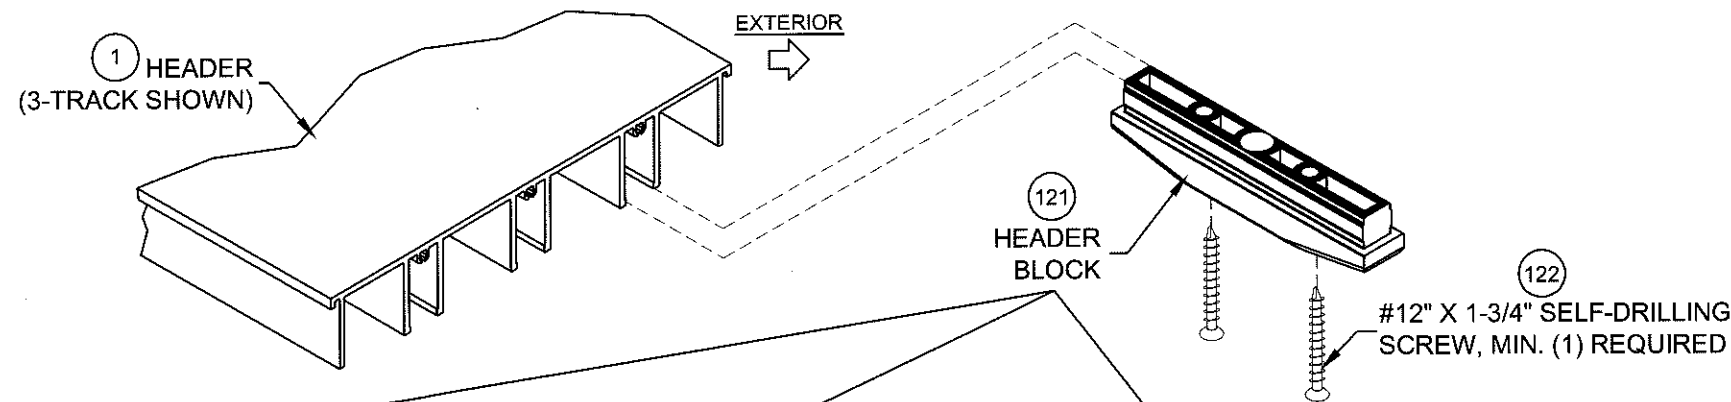


EXAMPLE: HEADER BLOCK PLACEMENT IN 3-PANEL CONFIGURATION, OTHERS SIMILAR.

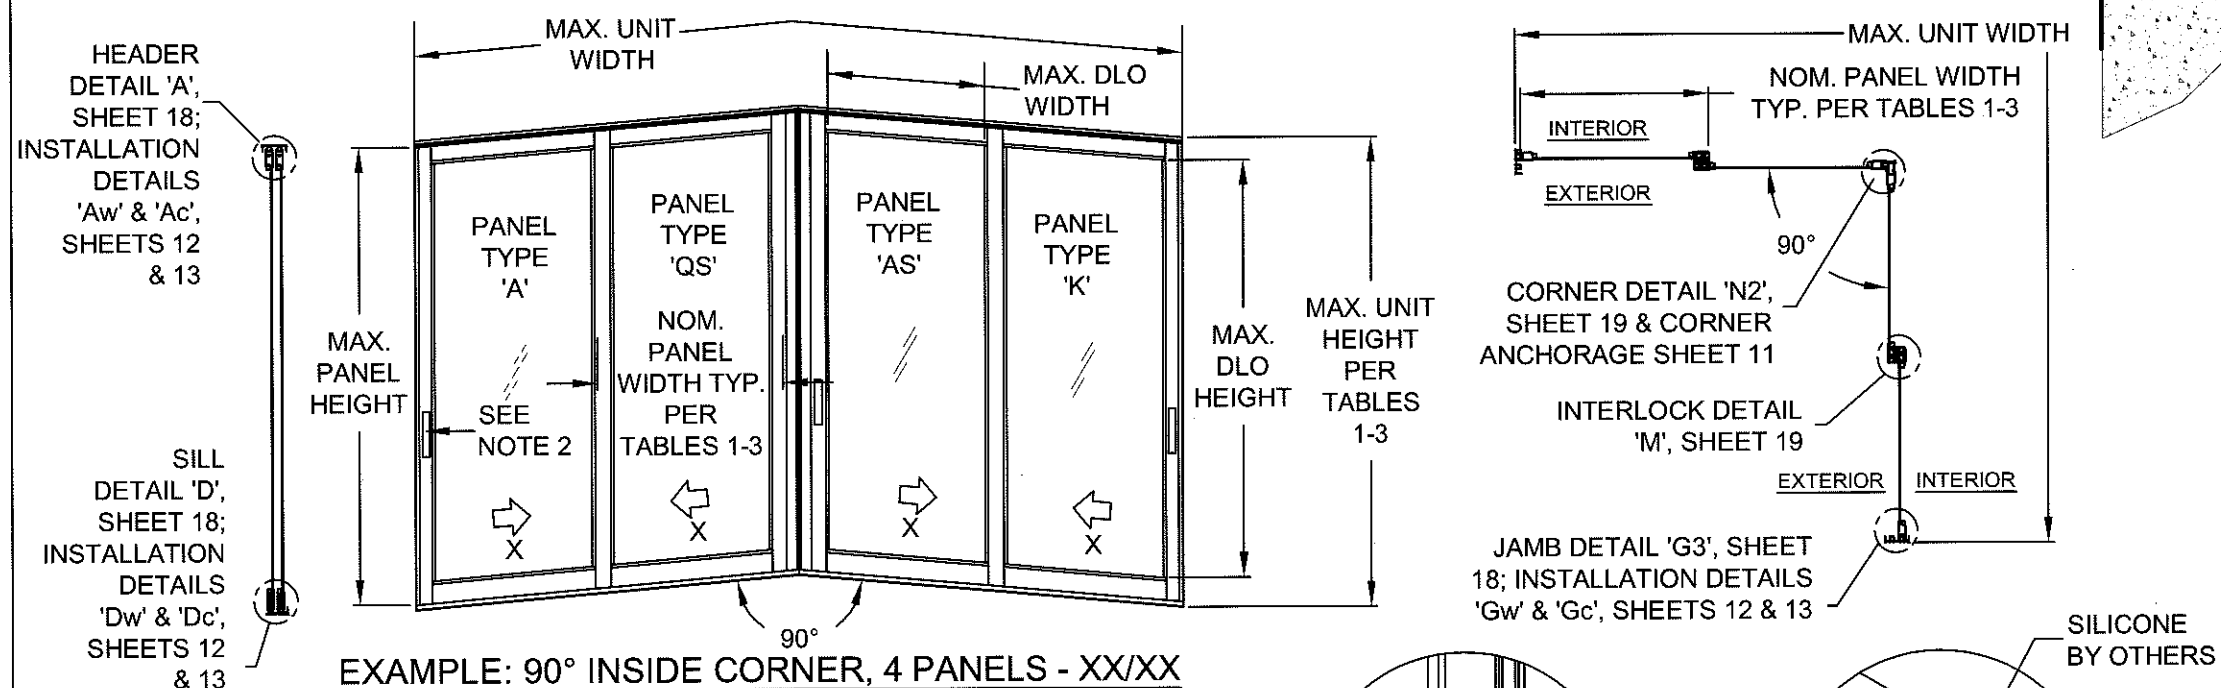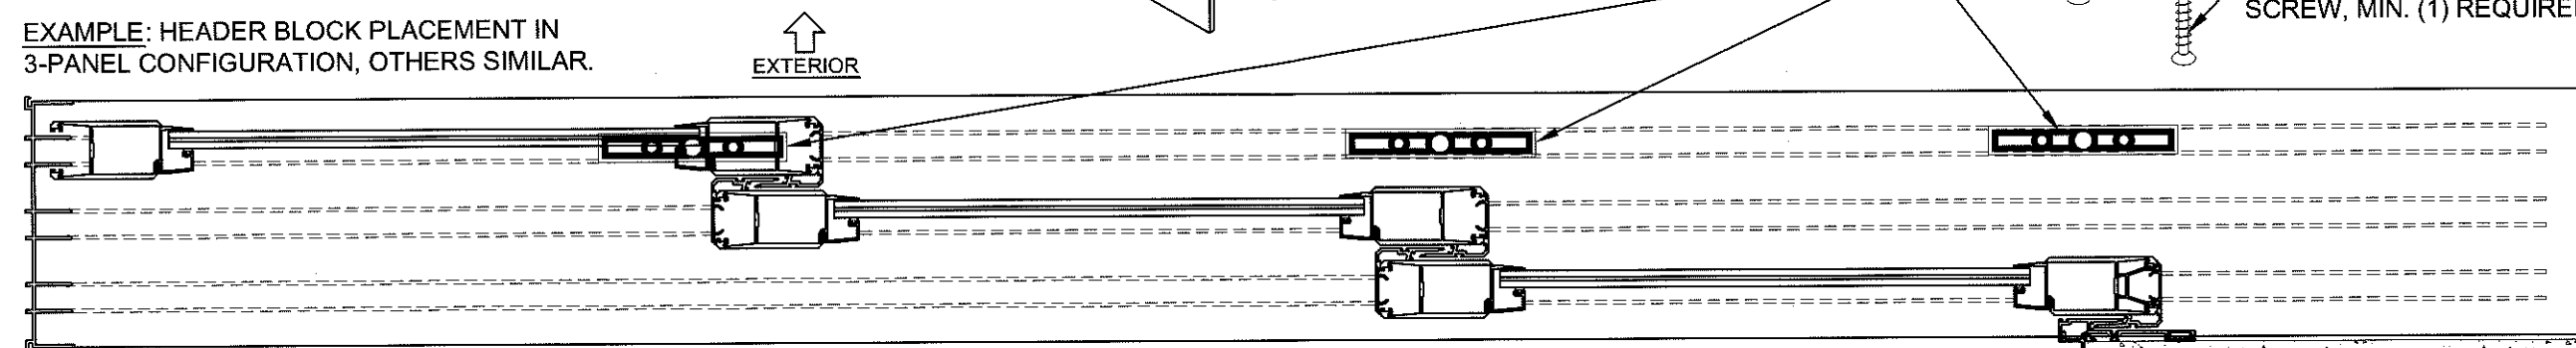

NOTES:

- 1) SEE SHEET 17 FOR INDIVIDUAL PANEL CONFIGURATIONS AS APPLICABLE. SEE DP/ANCHOR TABLES, SHEETS 6-8 FOR MAX. PANEL HEIGHT AND WIDTH. SEE SHEETS 18 & 19 FOR SECTION DETAILS AND SHEETS 12-14 FOR INSTALLATION DETAILS.
- 2) (1) LOCK (ITEMS 75 & 107-110) AT EACH LOCKSTILE, LOCKING INTO KEEPER (ITEM 103) AT FRAME JAMB OR ASTRAGAL.
- 3) PLEASE SEE APPLICABLE ASTRAGAL & INTERLOCK COMBINATIONS PER DP/ANCHOR TABLES.

DLO WIDTH = NOM. PANEL WIDTH - 7"
DLO HEIGHT = WINDOW UNIT HEIGHT - 10.125"
PANEL HEIGHT = WINDOW UNIT HEIGHT - 1.866"

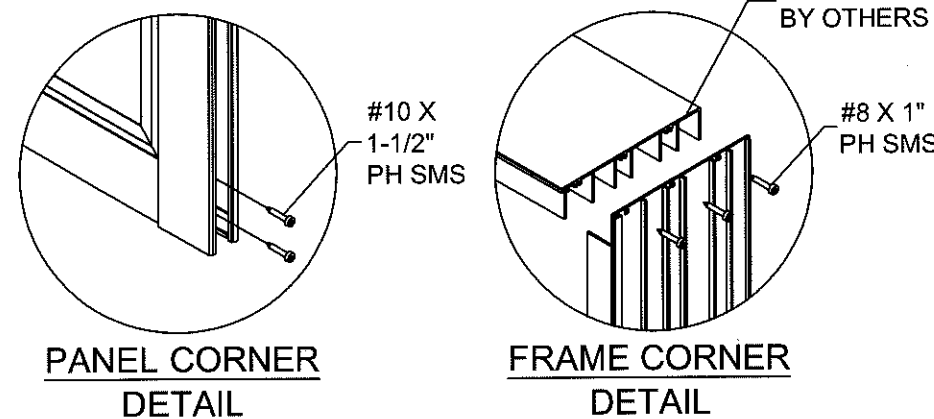





Revsd By:	Date:	Revisions:		1070 TECHNOLOGY DRIVE N. VENICE, FL 34275 (941)-480-1600 CERT. OF AUTH. #29296		Description: ANCHORAGE DETAILS / EXAMPLE ELEVATION				
Revsd By:	Date:	Revisions:				Title: SERIES 770 ALUM. SGD-WINDOW - LMI				
Revsd By:	Date:	Revisions:				Series/Model: SGD-770 WINDOW	Scale: NTS	Sheet: 15 of 22	Drawing No. PGT0129	Rev: B
Drawn By: .JR	Date: 02/20/14	Checked By:	Date:							

PRODUCT REVISED
as complying with the Florida
Building Code
Acceptance No. 16-0629.09
Expiration Date Feb. 17, 2020
By *Manuel Perez*
Miami/Dade Product Control

6/8/16
A. LYNN MILLER, P.E.
P.E.# 58705

CONFIG. EXAMPLES

FOR ALL DETAILS ON THIS SHEET, SEE NOTES ON SHEET 15

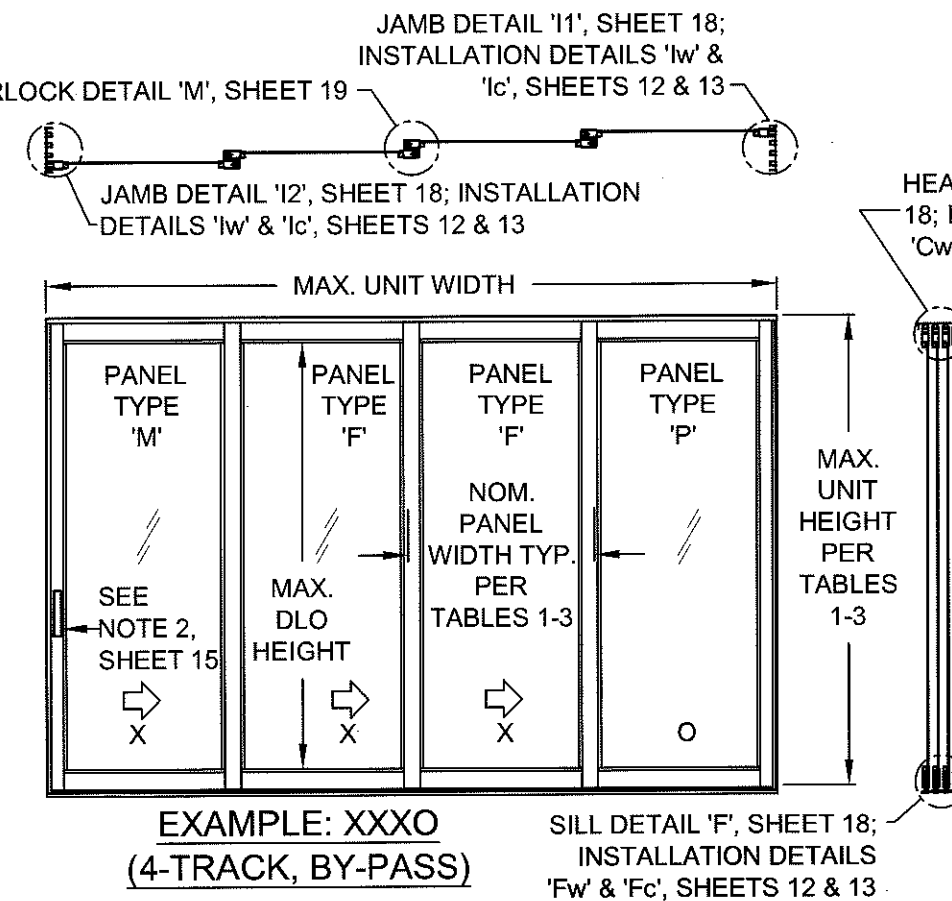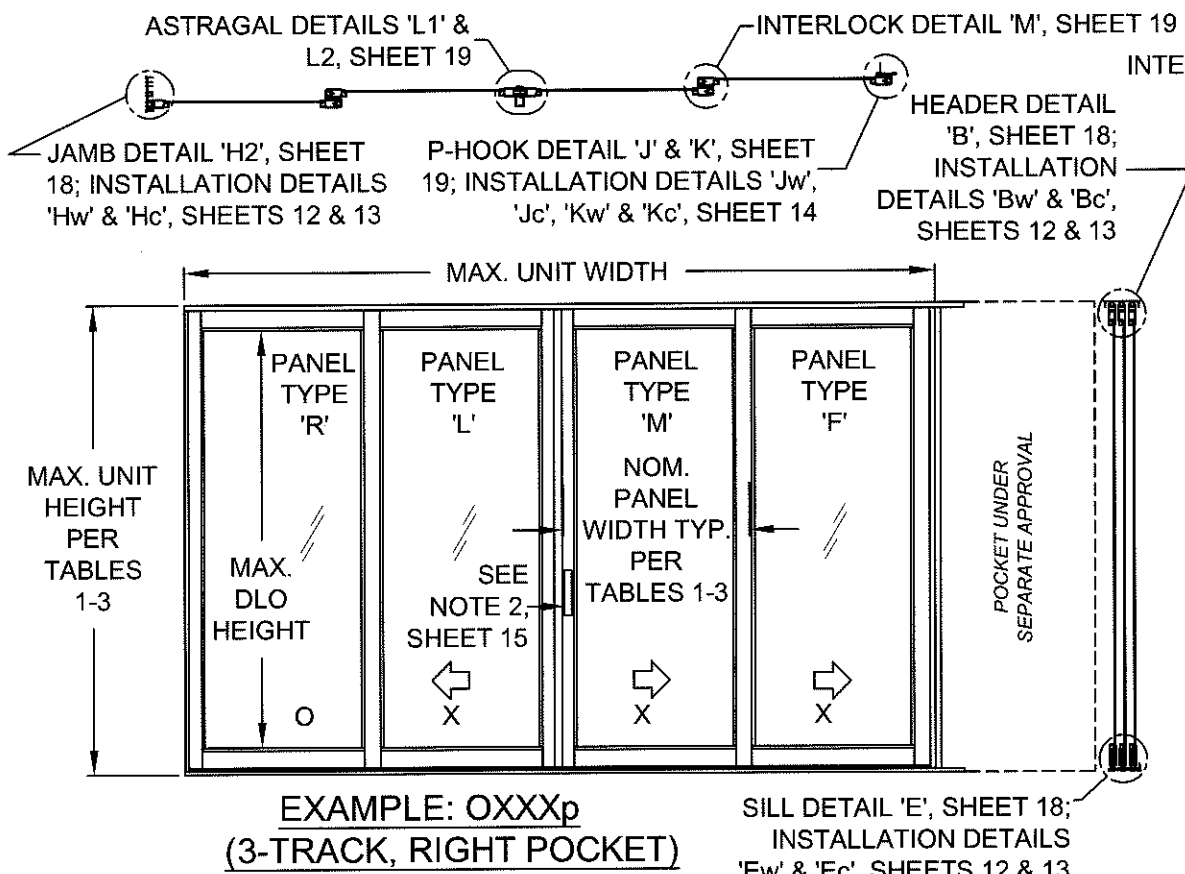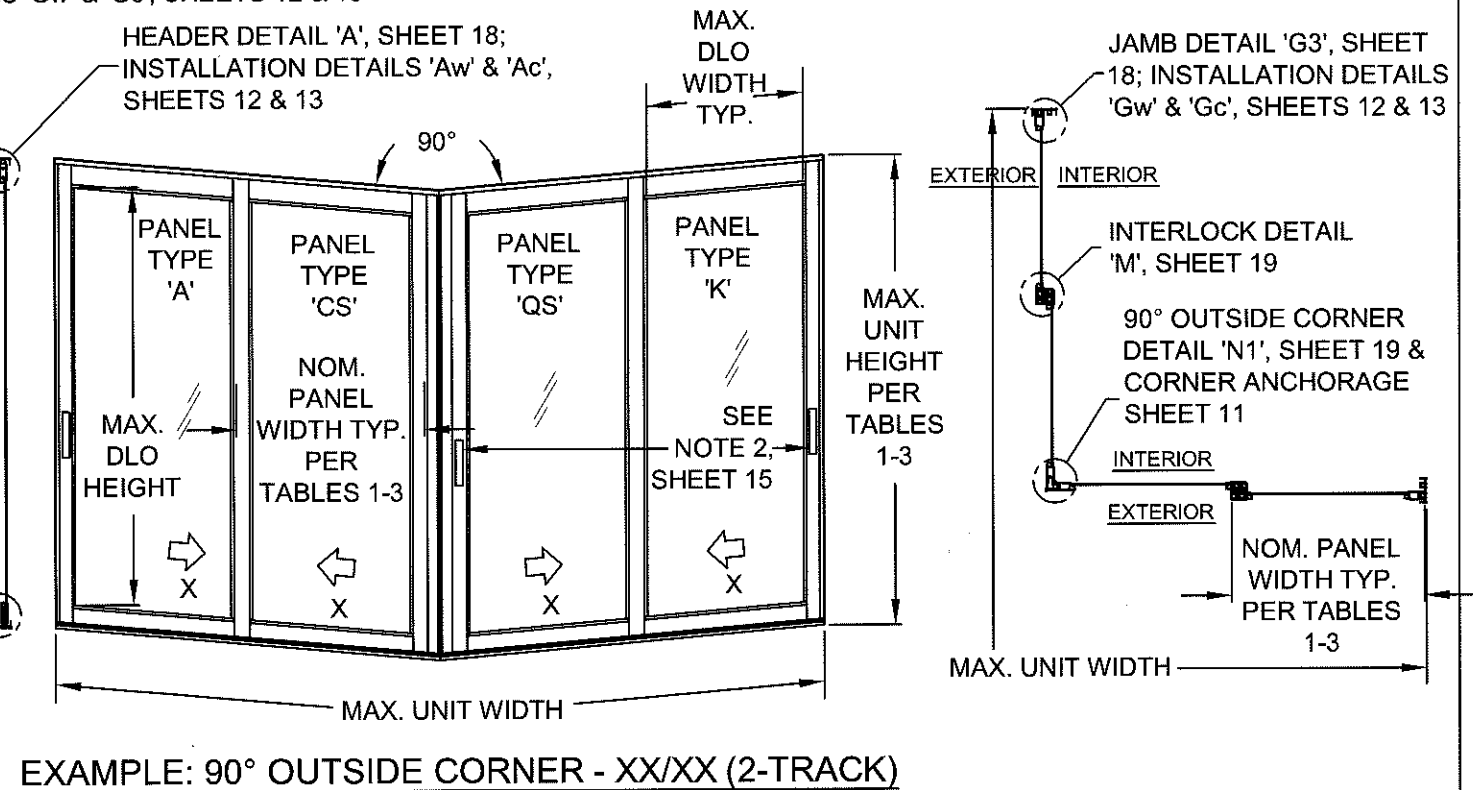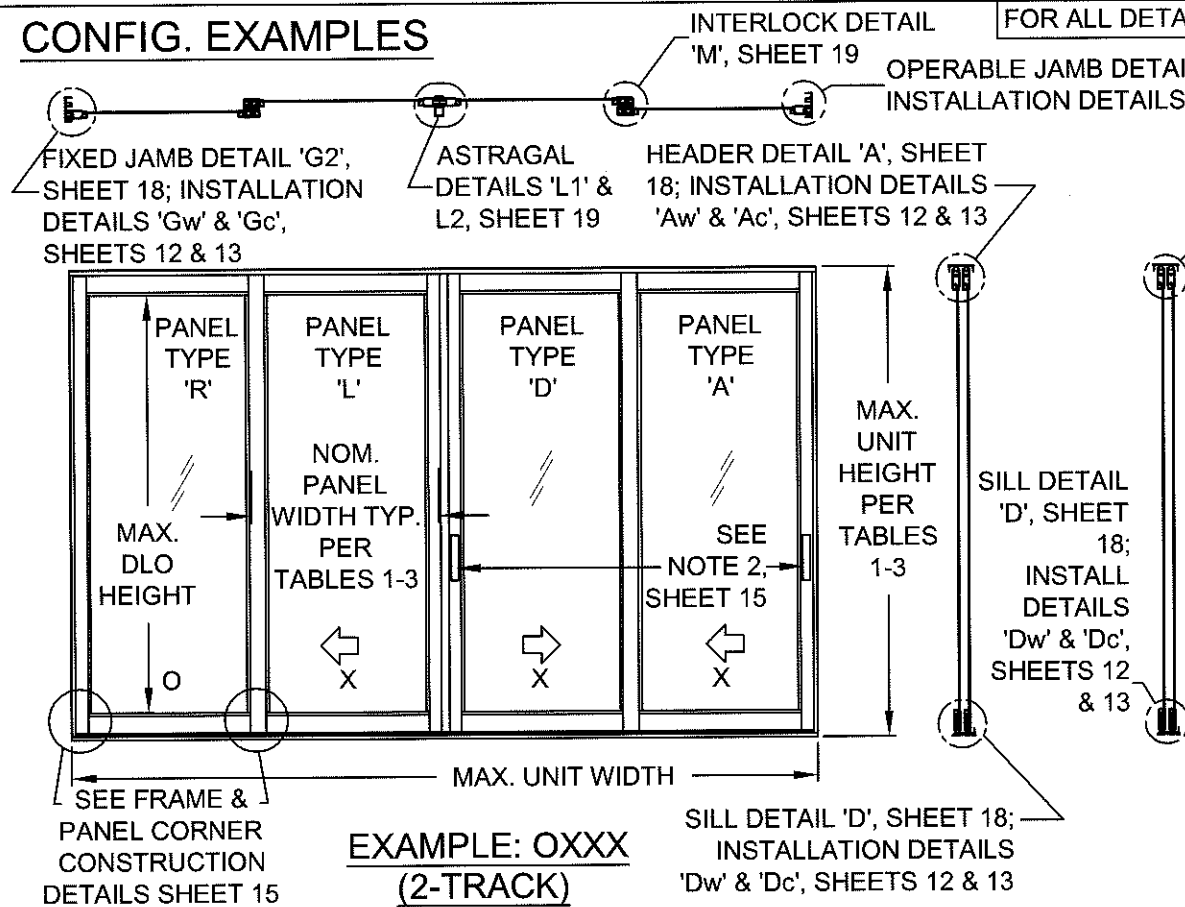

PRODUCT REVISED
as complying with the Florida
Building Code
Acceptance No. 16-0629.09
Expiration Date Feb 12, 2020
By *Manuel Perez*
Miami/Dade Product Control

6/8/16
A. LYNN MILLER, P.E.
P.E.# 58705

Revised By:	Date:	Revisions:	
Revised By:	Date:	Revisions:	
Revised By:	Date:	Revisions:	
Drawn By:	Date:	Checked By:	Date:
JR	02/20/14		


1070 TECHNOLOGY DRIVE
N. VENICE, FL 34275
(941)-480-1600
CERT. OF AUTH. #29296



Description: EXAMPLE ELEVATIONS			
Title: SERIES 770 ALUM. SGD-WINDOW - LMI			
Series/Model: SGD-770 WINDOW	Scale: NTS	Sheet: 16 of 22	Drawing No. PGT0129
			Rev: B

ASSEMBLY DETAILS

(SEE SHEETS 12-14 FOR FOR INSTALLATION DETAILS)

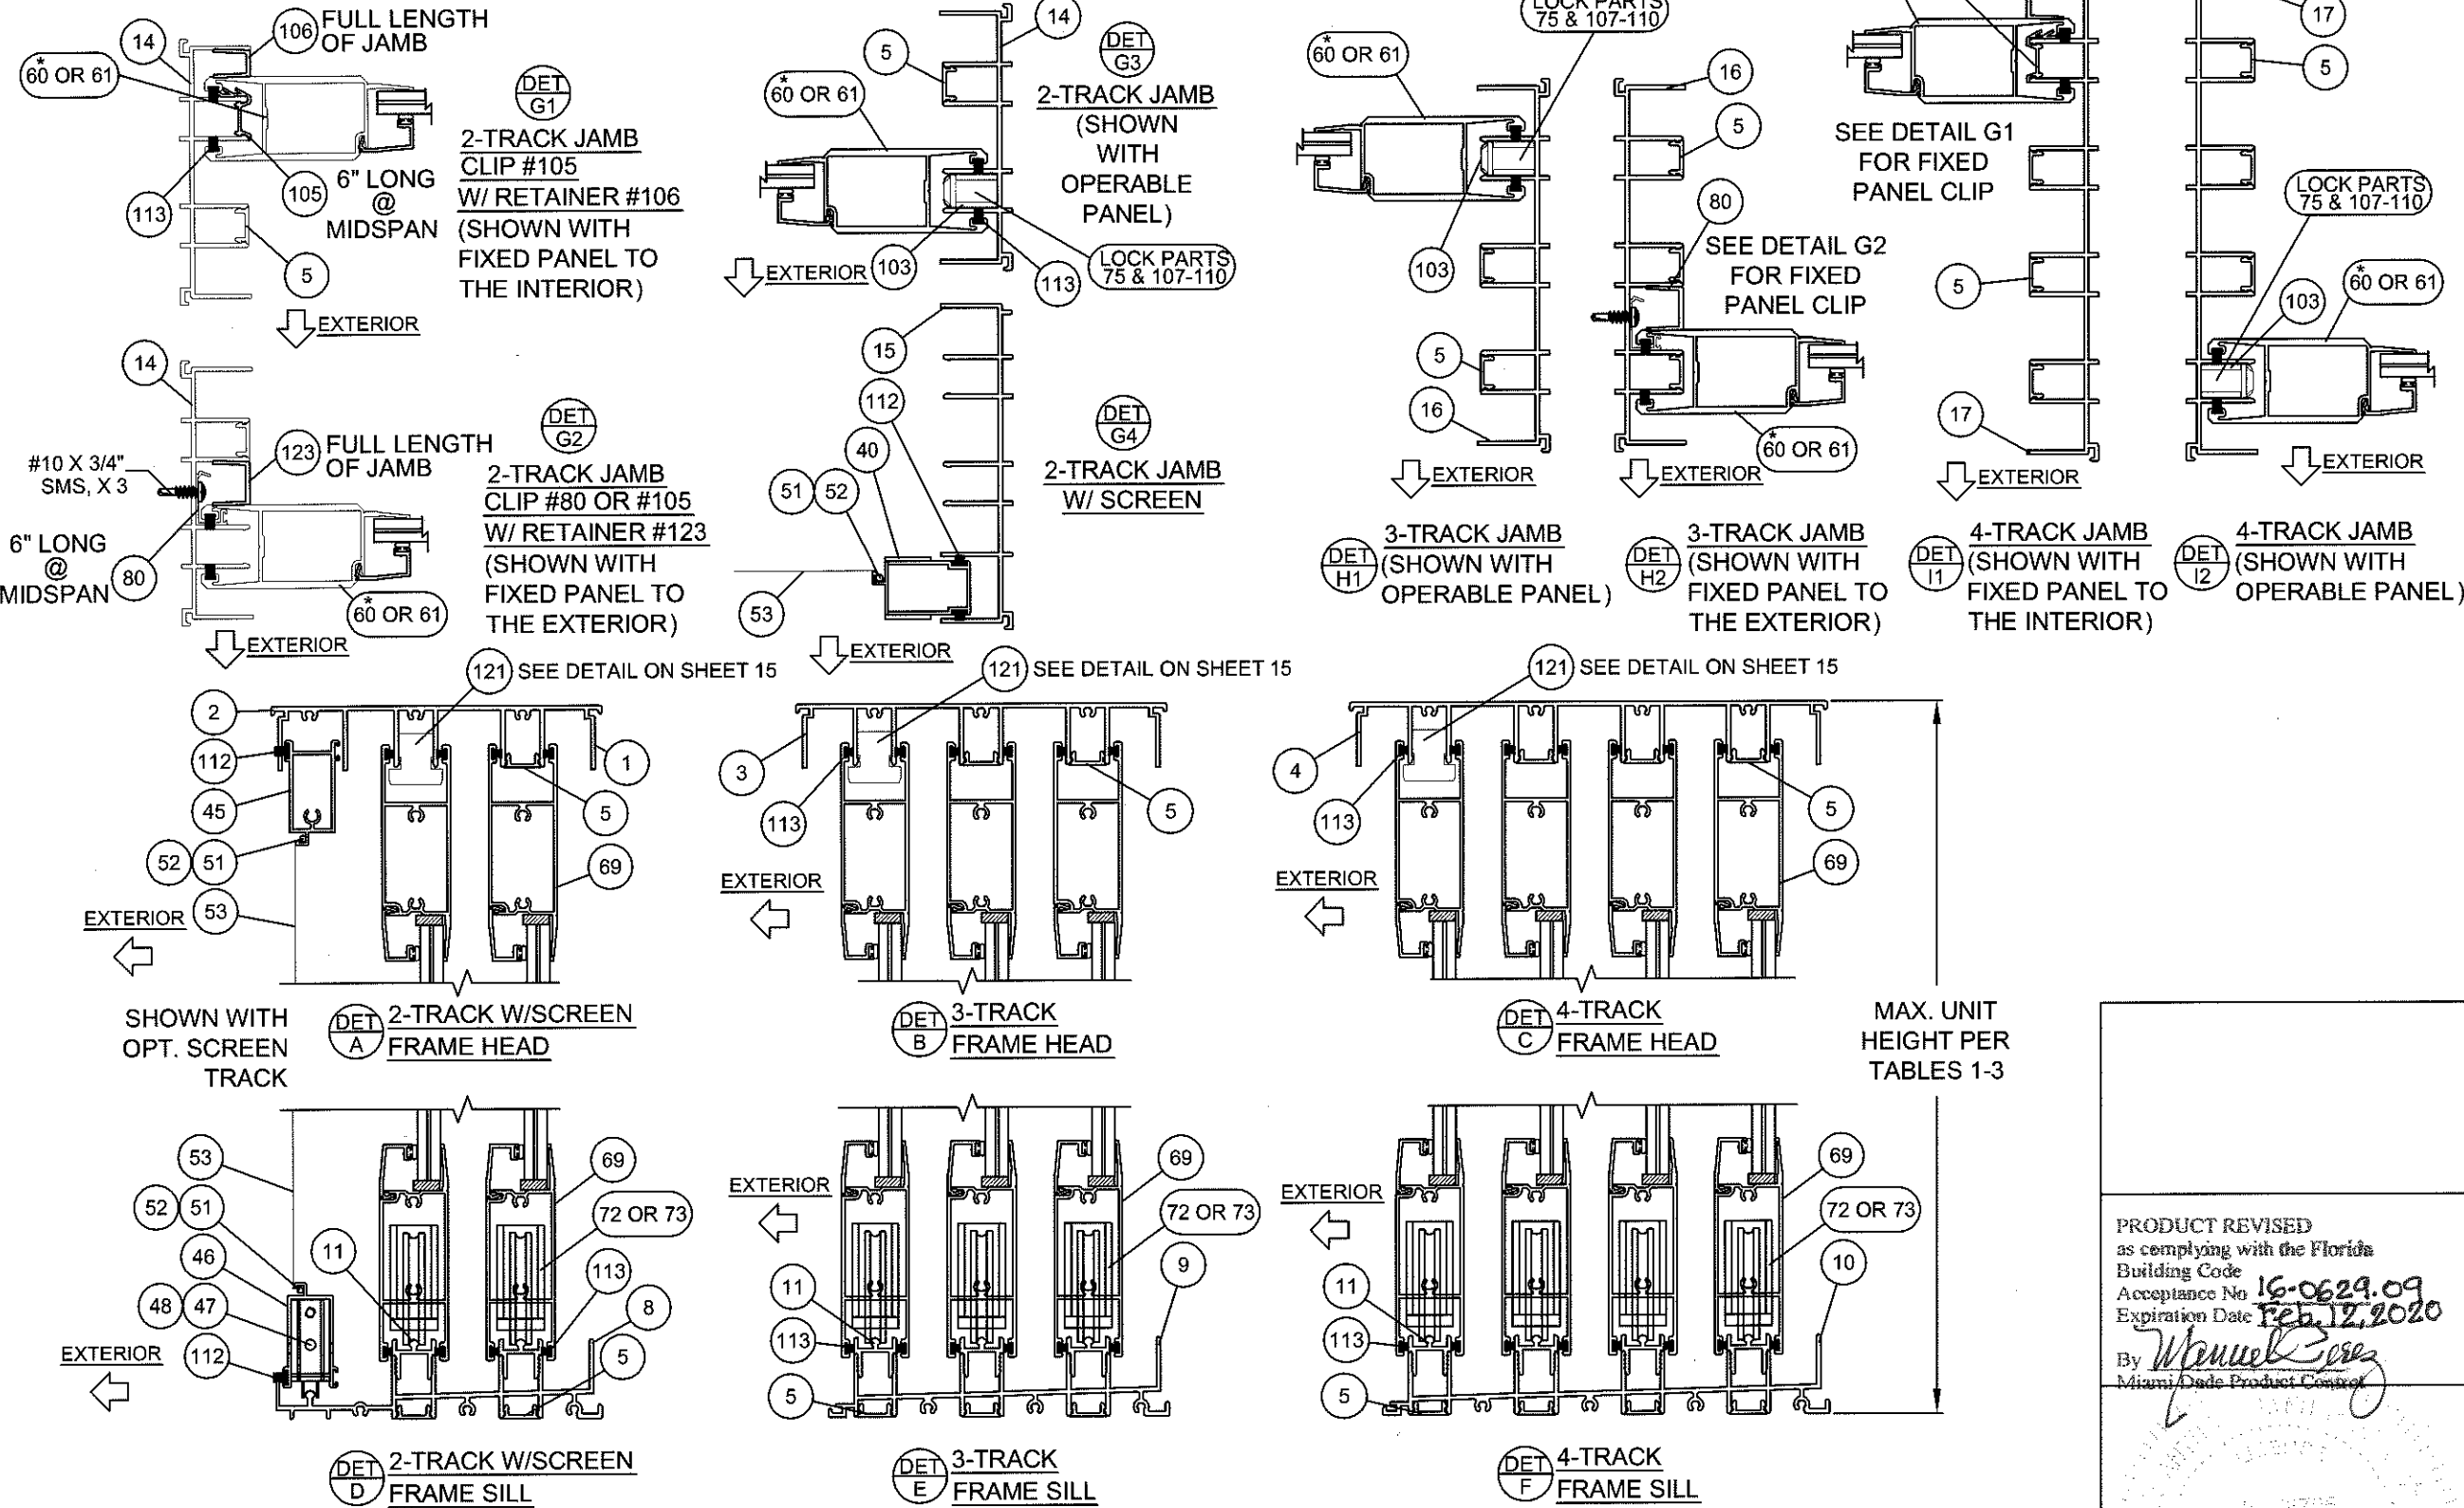

* ITEM 61 SHOWN, ITEM 60 ALSO APPLICABLE, SEE TABLES 1-3, SHEETS 6-8 FOR DP (PSF) ASSOCIATED WITH STILE.

Revised By:	Date:	Revisions:	1070 TECHNOLOGY DRIVE N. VENICE, FL 34275 (941)-480-1600 CERT. OF AUTH. #29296			Description: VERTICAL SECTION DETAILS				
Revised By:	Date:	Revisions:				Title: SERIES 770 ALUM. SGD-WINDOW - LMI				
Revised By:	Date:	Revisions:								
Drawn By: JR	Date: 02/20/14	Checked By:	Date:			Series/Model: SGD-770 WINDOW	Scale: NTS	Sheet: 18 of 22	Drawing No. PGT0129	Rev: B


PRODUCT REVISED
as complying with the Florida
Building Code
Acceptance No. 16-0629.09
Expiration Date Feb. 12, 2020
By *Manuel Perez*
Miami Dade Product Control

at 6/8/16

A. LYNN MILLER, P.E.
P.E.# 58705

ASSEMBLY DETAILS

(SEE SHEETS 12-14 FOR FOR INSTALLATION DETAILS)

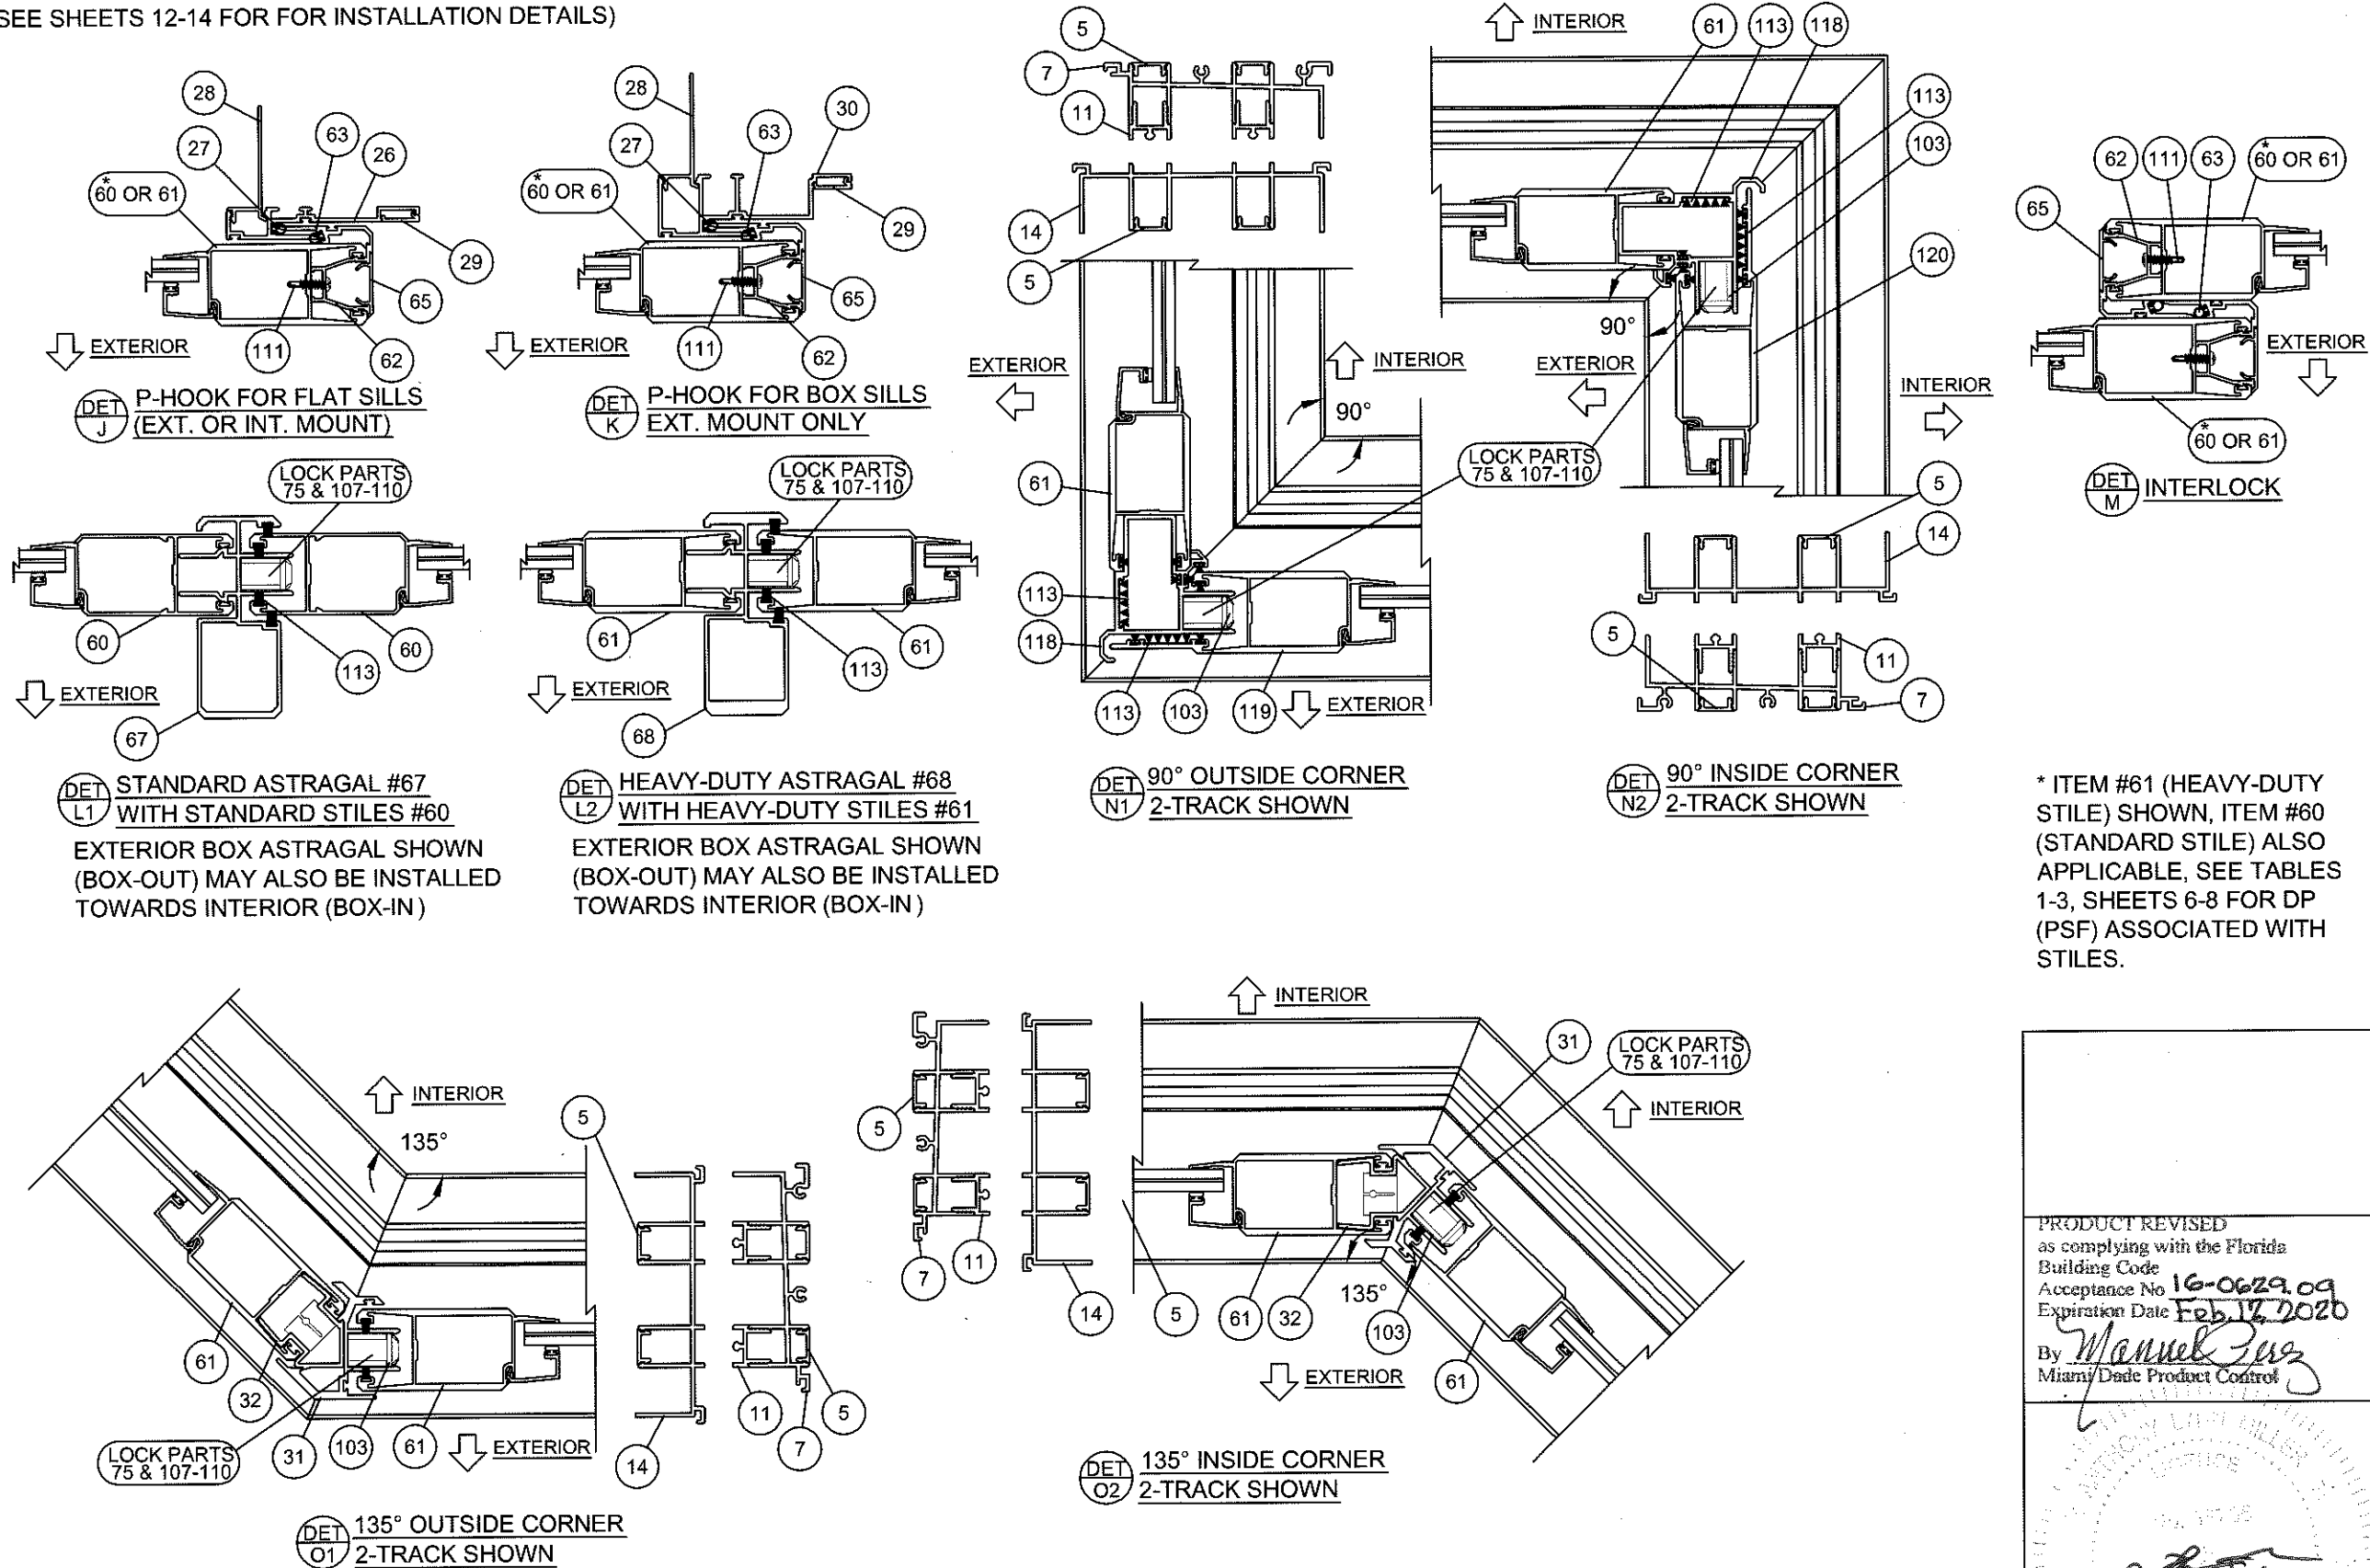

* ITEM #61 (HEAVY-DUTY STILE) SHOWN, ITEM #60 (STANDARD STILE) ALSO APPLICABLE, SEE TABLES 1-3, SHEETS 6-8 FOR DP (PSF) ASSOCIATED WITH STILES.


Revised By:	Date:	Revisions:
Revised By:	Date:	Revisions:
Revised By:	Date:	Revisions:
Drawn By:	Date:	Checked By:
JR	02/20/14	

1070 TECHNOLOGY DRIVE
N. VENICE, FL 34275
(941)-480-1600
CERT. OF AUTH. #29296



Description: HORIZONTAL SECTION DETAILS, CORNERS			
Title: SERIES 770 ALUM. SGD-WINDOW - LMI			
Series/Model:	Scale:	Sheet:	Drawing No.
SGD-770 WINDOW	NTS	19 of 22	PGT0129
Rev:			B


PRODUCT REVISED
as complying with the Florida
Building Code
Acceptance No 16-0629.09
Expiration Date Feb 12, 2020
By Manuel Perez
Miami Dade Product Control

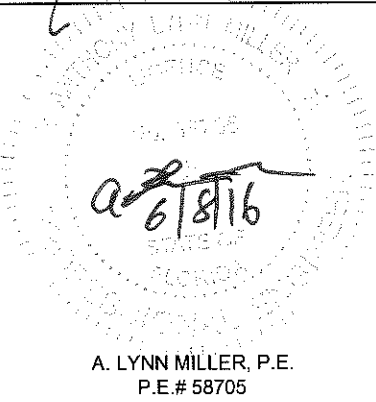

Item	PGT Dwg. #	PGT #	Description
1	17306	617306	2-TRACK HEAD
2	17303	617303	2-TRACK HEAD WITH SCREEN RAIL
3	17309	617309	3-TRACK HEAD
4	17312	617312	4-TRACK HEAD
5	17314	617314	FRAME SCREW COVER
6	17317	617317	FRAME HEAD/JAMB ADD-ON
7	17304	617304	2-TRACK SILL
8	17301	617301	2-TRACK SILL WITH SCREEN RAIL
9	17307	617307	3-TRACK SILL
10	17310	617310	4-TRACK SILL
11	17313	617313	FRAME SILL TRACK INSERT
12	17315	617315	FRAME SILL SCREEN ADD-ON
13	17316	617316	FRAME SILL SCREEN END ADD-ON
14	17305	617305	2-TRACK JAMB
15	17302	617302	2-TRACK JAMB WITH SCREEN RAIL
16	17308	617308	3-TRACK JAMB
17	17311	617311	4-TRACK JAMB
18	17322	617322	SILL RISER - FLAT
19	17319	617319	SILL RISER - HOLLOW
20	17321	617321	SILL RISER - LOW FLAT
21	17318	617318	SILL RISER - LOW HOLLOW
22	17355	617355	SILL RISER - MED FLAT
23	17354	617354	SILL RISER - MED HOLLOW
24	17323	617323	SILL RISER - HIGH FLAT
25	17320	617320	SILL RISER - HIGH HOLLOW
26	17333	617333	POCKET P-HOOK
27	7070	67070	NEOPRENE BULB WSTP FOR P-HOOK
28	17334	617334	POCKET P-HOOK MOUNT
29	17335	617335	P-HOOK COVER
30	17348	617348	POCKET P-HOOK FOR BOXRISER
31	17378	617378	135 CORNER
32	17376	617376	135 FIXED MOUNT
ITEMS 40-53 ARE SCREEN PARTS:			
40	4319	612258	SCREEN SIDE RAIL - LOCKSTILE
41		7LOCKWGSK	SCREEN LOCKSET
42		41818	SCREEN KEEPER SPACER SET
43	8152	68152	SCREEN INTERLOCK ADAPTER
44	4428	64428	SCREEN DOUBLE INTERLOCK
45	4317	612256	SCREEN TOP RAIL
46	4318	612257	SCREEN BOTTOM RAIL
47	668	7SRAZ	STANDARD ROLLER
48	668	7SRAX	STANDARD ROLLER - ST. STL.
49	4344	64344	SCREEN ASTRAGAL
50	17349	617349	OXO SCREEN ASTRAGAL ADAPTER
51	1692	61692	SCREEN SPLINE - .165"
52	1694	61694	SCREEN SPLINE - .150"
53		61816C20	SCREEN CLOTH
54	1725		1/2" X 4" X 1/16" SETTING BLOCK
55	1726		1" X 4" X 1/16" SETTING BLOCK


NOTES:


- 1) ALL ALUMINUM = 6063-T6
- 2) ITEMS # 33-39, 56-59, 66, 78 & 84-99 ARE NOT USED AND ARE NOT PART OF THIS APPROVAL.

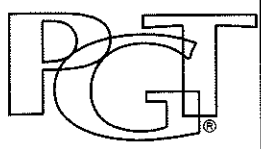Revised By:	Date:	Revisions:		1070 TECHNOLOGY DRIVE N. VENICE, FL 34275 (941)-480-1600 CERT. OF AUTH. #29296		Description: PARTS LIST				
Revised By:	Date:	Revisions:				Title: SERIES 770 ALUM. SGD-WINDOW - LMI				
Revised By:	Date:	Revisions:				Series/Model:	Scale:	Sheet:	Drawing No.	Rev:
Drawn By:	Date:	Checked By:	Date:			SGD-770 WINDOW	NTS	20 of 22	PGT0129	B

Item	PGT Dwg. #	PGT #	Description
60	17325	617325	PANEL STILE
61	17326	617326	PANEL STILE (HEAVY DUTY)
62	17327	617327	INTERLOCK ADAPTOR
63	1225	6TP248	VINYL BULB WSTP. - THIN (INSIDE INTERLOCK)
64	1729	71729	SILL END WEATHERSTRIP PAD
65	17328	617328	INTERLOCK SCREW COVER
67	17329	617329	ASTRAGAL
68	17339	617339	HEAVY DUTY ASTRAGAL
69	17324	617324	TOP & BOTTOM RAIL
70	17350	417350	WEATHERSTRIP EXTENSION (INJECTION MOLDED)
71	1695	71695	1-1/2" X 1" X 3/4" HIGH FIN SEAL DUST PLUGS
72	8153	78153X	TANDEM ST. STL. ROLLER ASSY.
73	8153	78153N	TANDEM NYLON ROLLER ASSY.
74		SILICONE	DOW-899, DOW-995 OR GE-7700
75	8185	78185X	GEMINI MORTICE 3-PLY DUAL LOCK W/LONG TRIM PLATE
76		71032X1FPFX	#10-32 X 1" FL. SS SCREW W/ TYPE "F" TIP
77		7103239	10-32 STEEL ZINC U-NUT
79	17357	617357	1" IG BEAD
80	17359	617359	7/16" BEAD / FIXED PANEL CLIP
81	17360	617360	9/16" BEAD
82	1224	6TP247K	VINYL BULB WEATHERSTRIP
83	61745	1745	LOWE INC, 1/2" X 1/16" SGL. SIDE ADH. TAPE, POLYETH.
100	8052	48052	ROLLER ADJ. HOLE PLUG
101		72087	JAMB BUMPER
102	1696	71696	DUST PLUG
103	8186	78186X	1" KEEPER
104	653	7SDKEEP	SCREEN LOCK KEEPER
105	17344	617344	FIXED PANEL CLIP - 6" LONG
106	17352	617352	FIXED PANEL RETAINER - 9/16"
107	1739	71739	HANDLE KIT - INTERIOR RAISED WITH THUMB TURN
108	1740	71740	HANDLE KIT - RAISED EXTERIOR HANDLE
109	1731	78162SN	HANDLE KIT - RECESSED INTERIOR WITH THUMB TURN
110	1732	78178	HANDLE KIT - RECESSED EXTERIOR PULL
111		710X34PPSDAX	#10 X 3/4" PH. PN. TEK - S.S.
112	1235	67S16	WSTP, .270 X .170 - FIN SEAL
113	1712	64066	.187" X .230" FINSEAL
114		710X115PPX	#10 X 1-1/2"
115		710XPPT	#10 X 1"
116		720X1X	#14-20 X 1" S.S.
117		720X112X	#14-20 X 1-1/2" S.S.
118	17336	617336	90 DEGREE CORNER RECEIVER
119	17337	617337	90 DEGREE OUTSIDE CORNER ASTRAGAL
120	17338	6117338	90 DEGREE INSIDE CORNER ASTRAGAL
121	19042	419042	HEADER BLOCK
122		712175FPTX	HEADER BLOCK SCREW, #12 X 1-3/4" PH. PH. TEK - S.S.
123	17352	617352	FIXED PANEL RETAINER, 7/8"

PRODUCT REVISED
as complying with the Florida
Building Code
Acceptance No. 16-0629.09
Expiration Date Feb. 12, 2020
By *Manuel Perez*
Miami/Dade Product Control

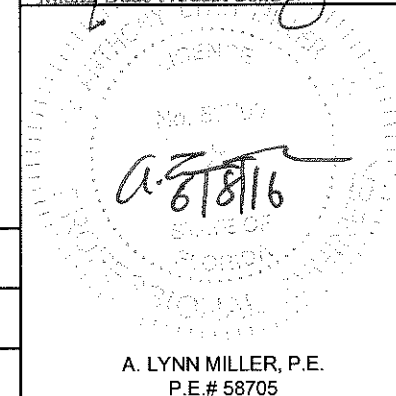

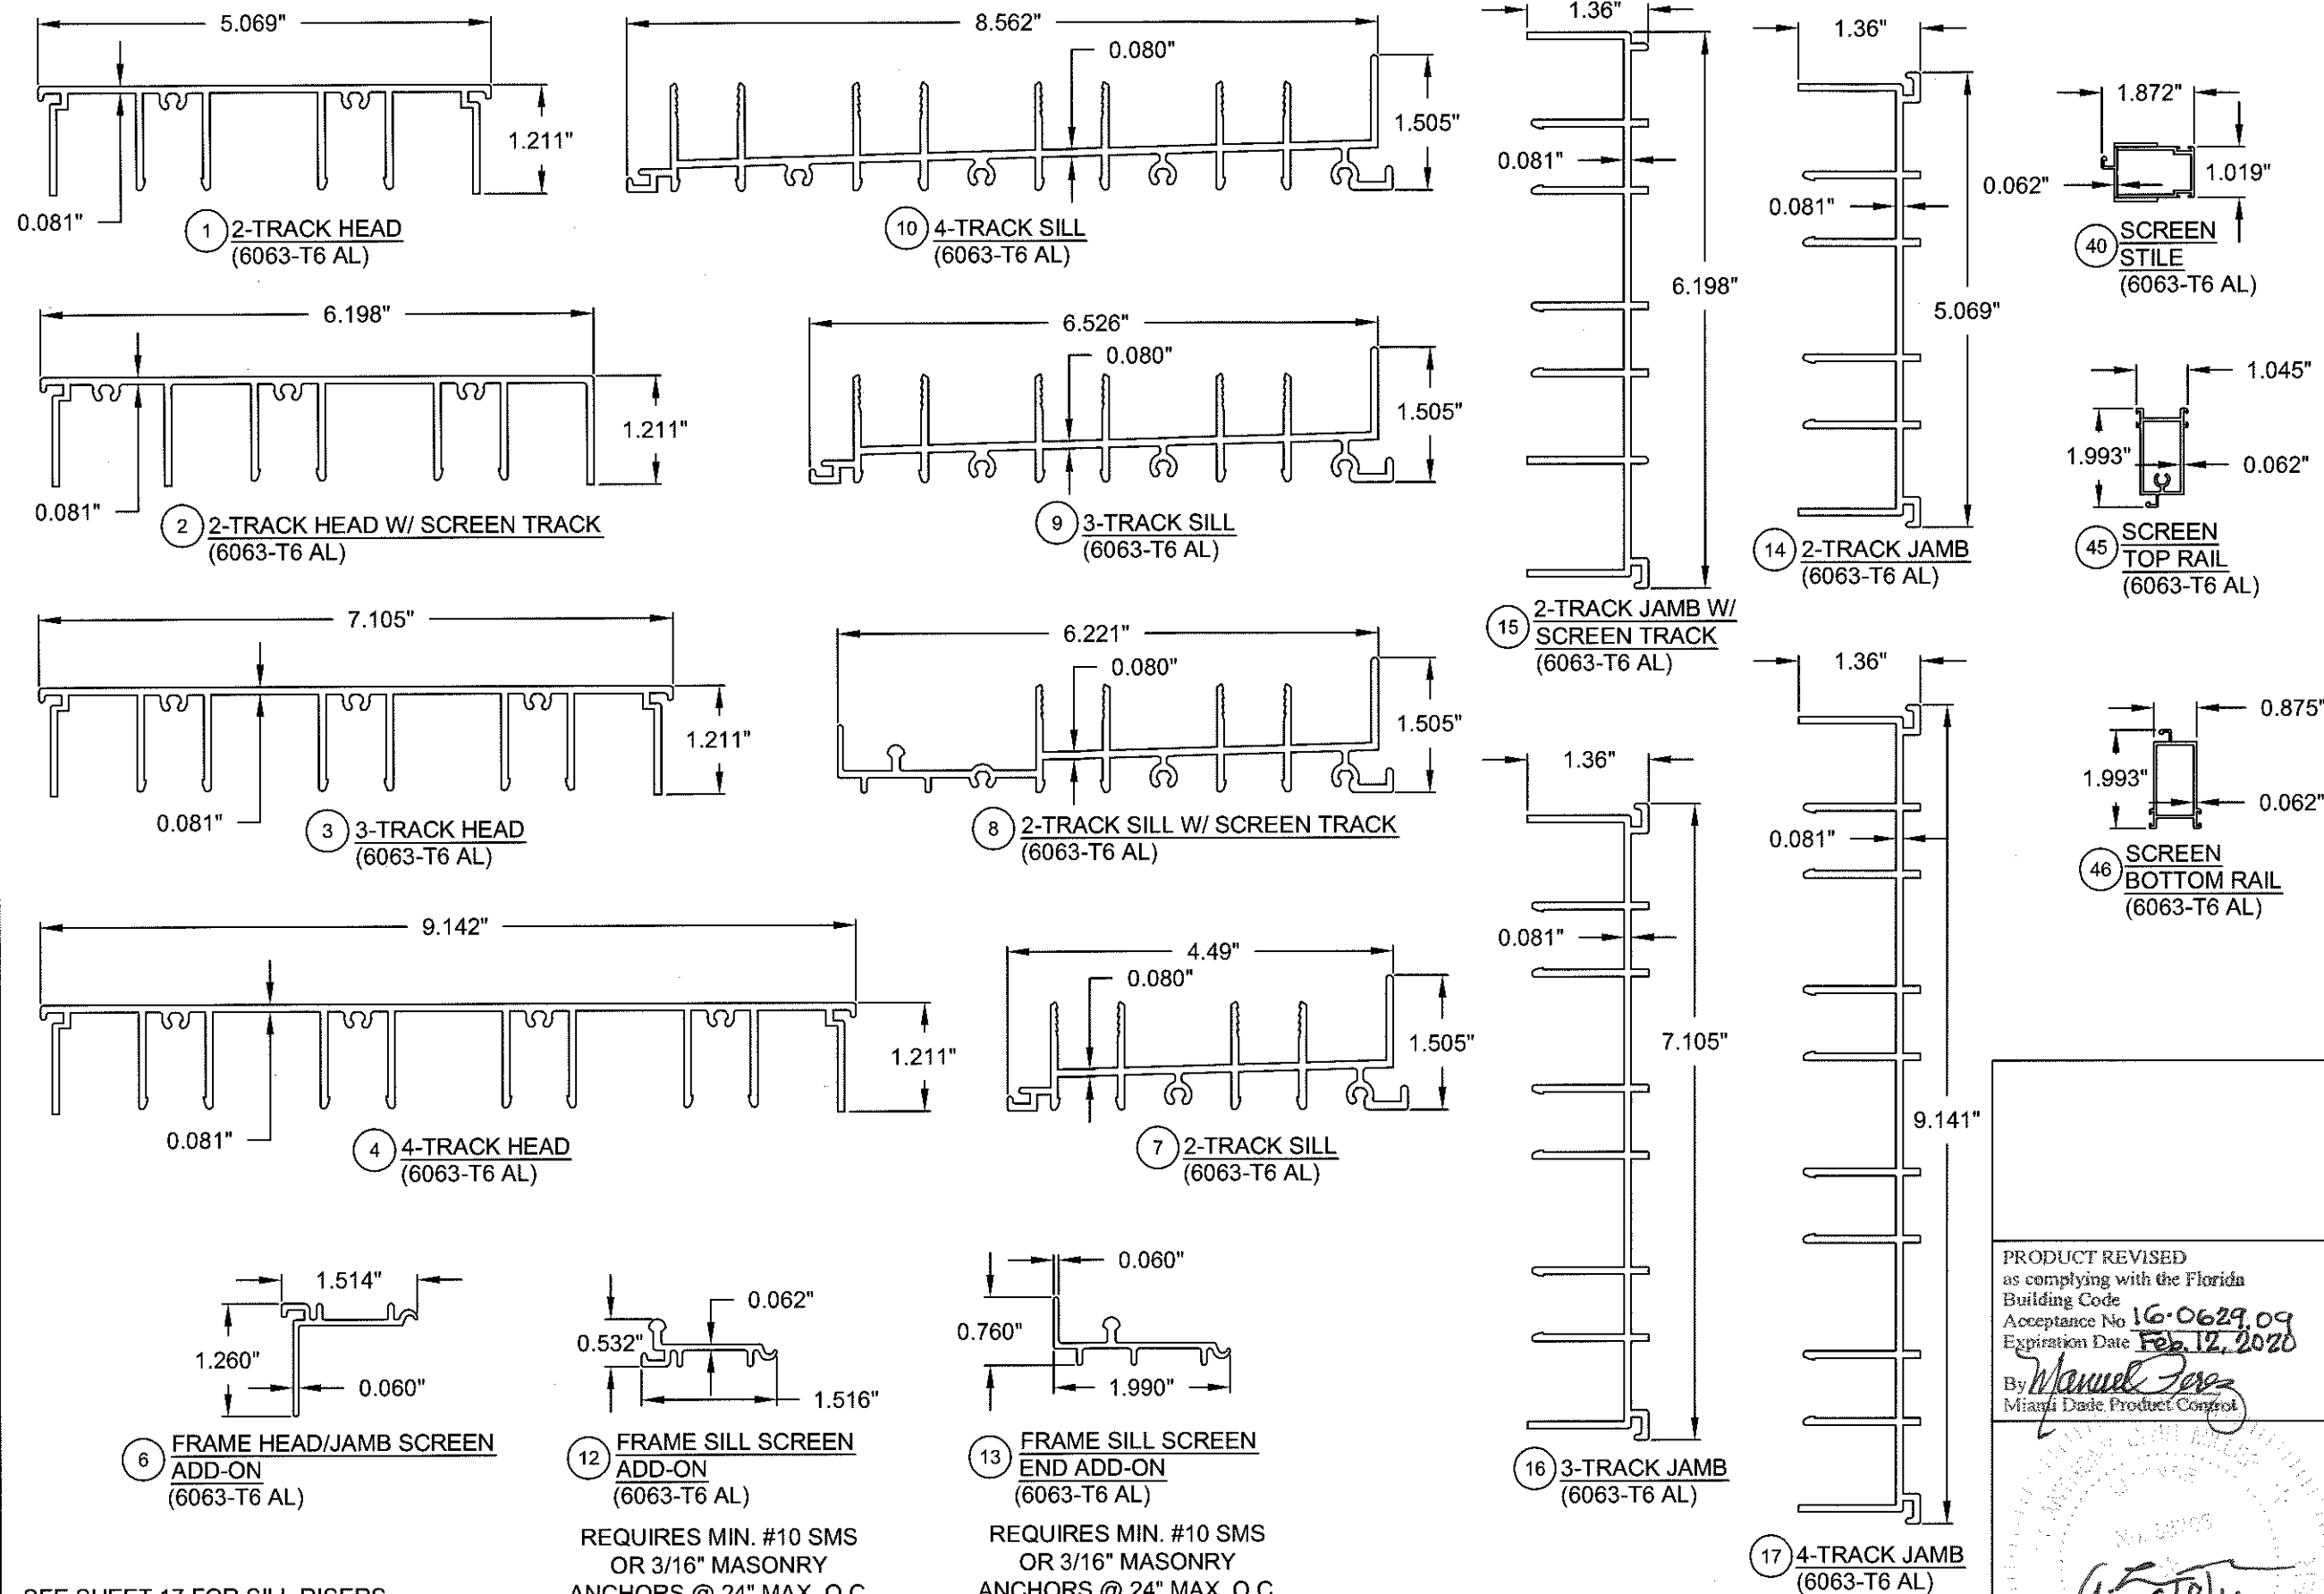

PRODUCT REVISED
as complying with the Florida
Building Code
Acceptance No. 16-0629.09
Expiration Date Feb. 12, 2020
By *Manuel Jerez*
Miami Dade Product Control

6/8/16


A. LYNN MILLER, P.E.
P.E.# 58705

Revsd By:	Date:	Revisions:	
Revsd By:	Date:	Revisions:	
Revsd By:	Date:	Revisions:	
Drawn By:	Date:	Checked By:	Date:
JR	02/20/14		

1070 TECHNOLOGY DRIVE
N. VENICE, FL 34275
(941)-480-1600
CERT. OF AUTH. #29296



Description:	EXTRUSIONS			
Title:	SERIES 770 ALUM. SGD-WINDOW - LMI			
Series/Model:	Scale:	Sheet:	Drawing No.	Rev:
SGD-770 WINDOW	NTS	21 of 22	PGT0129	B

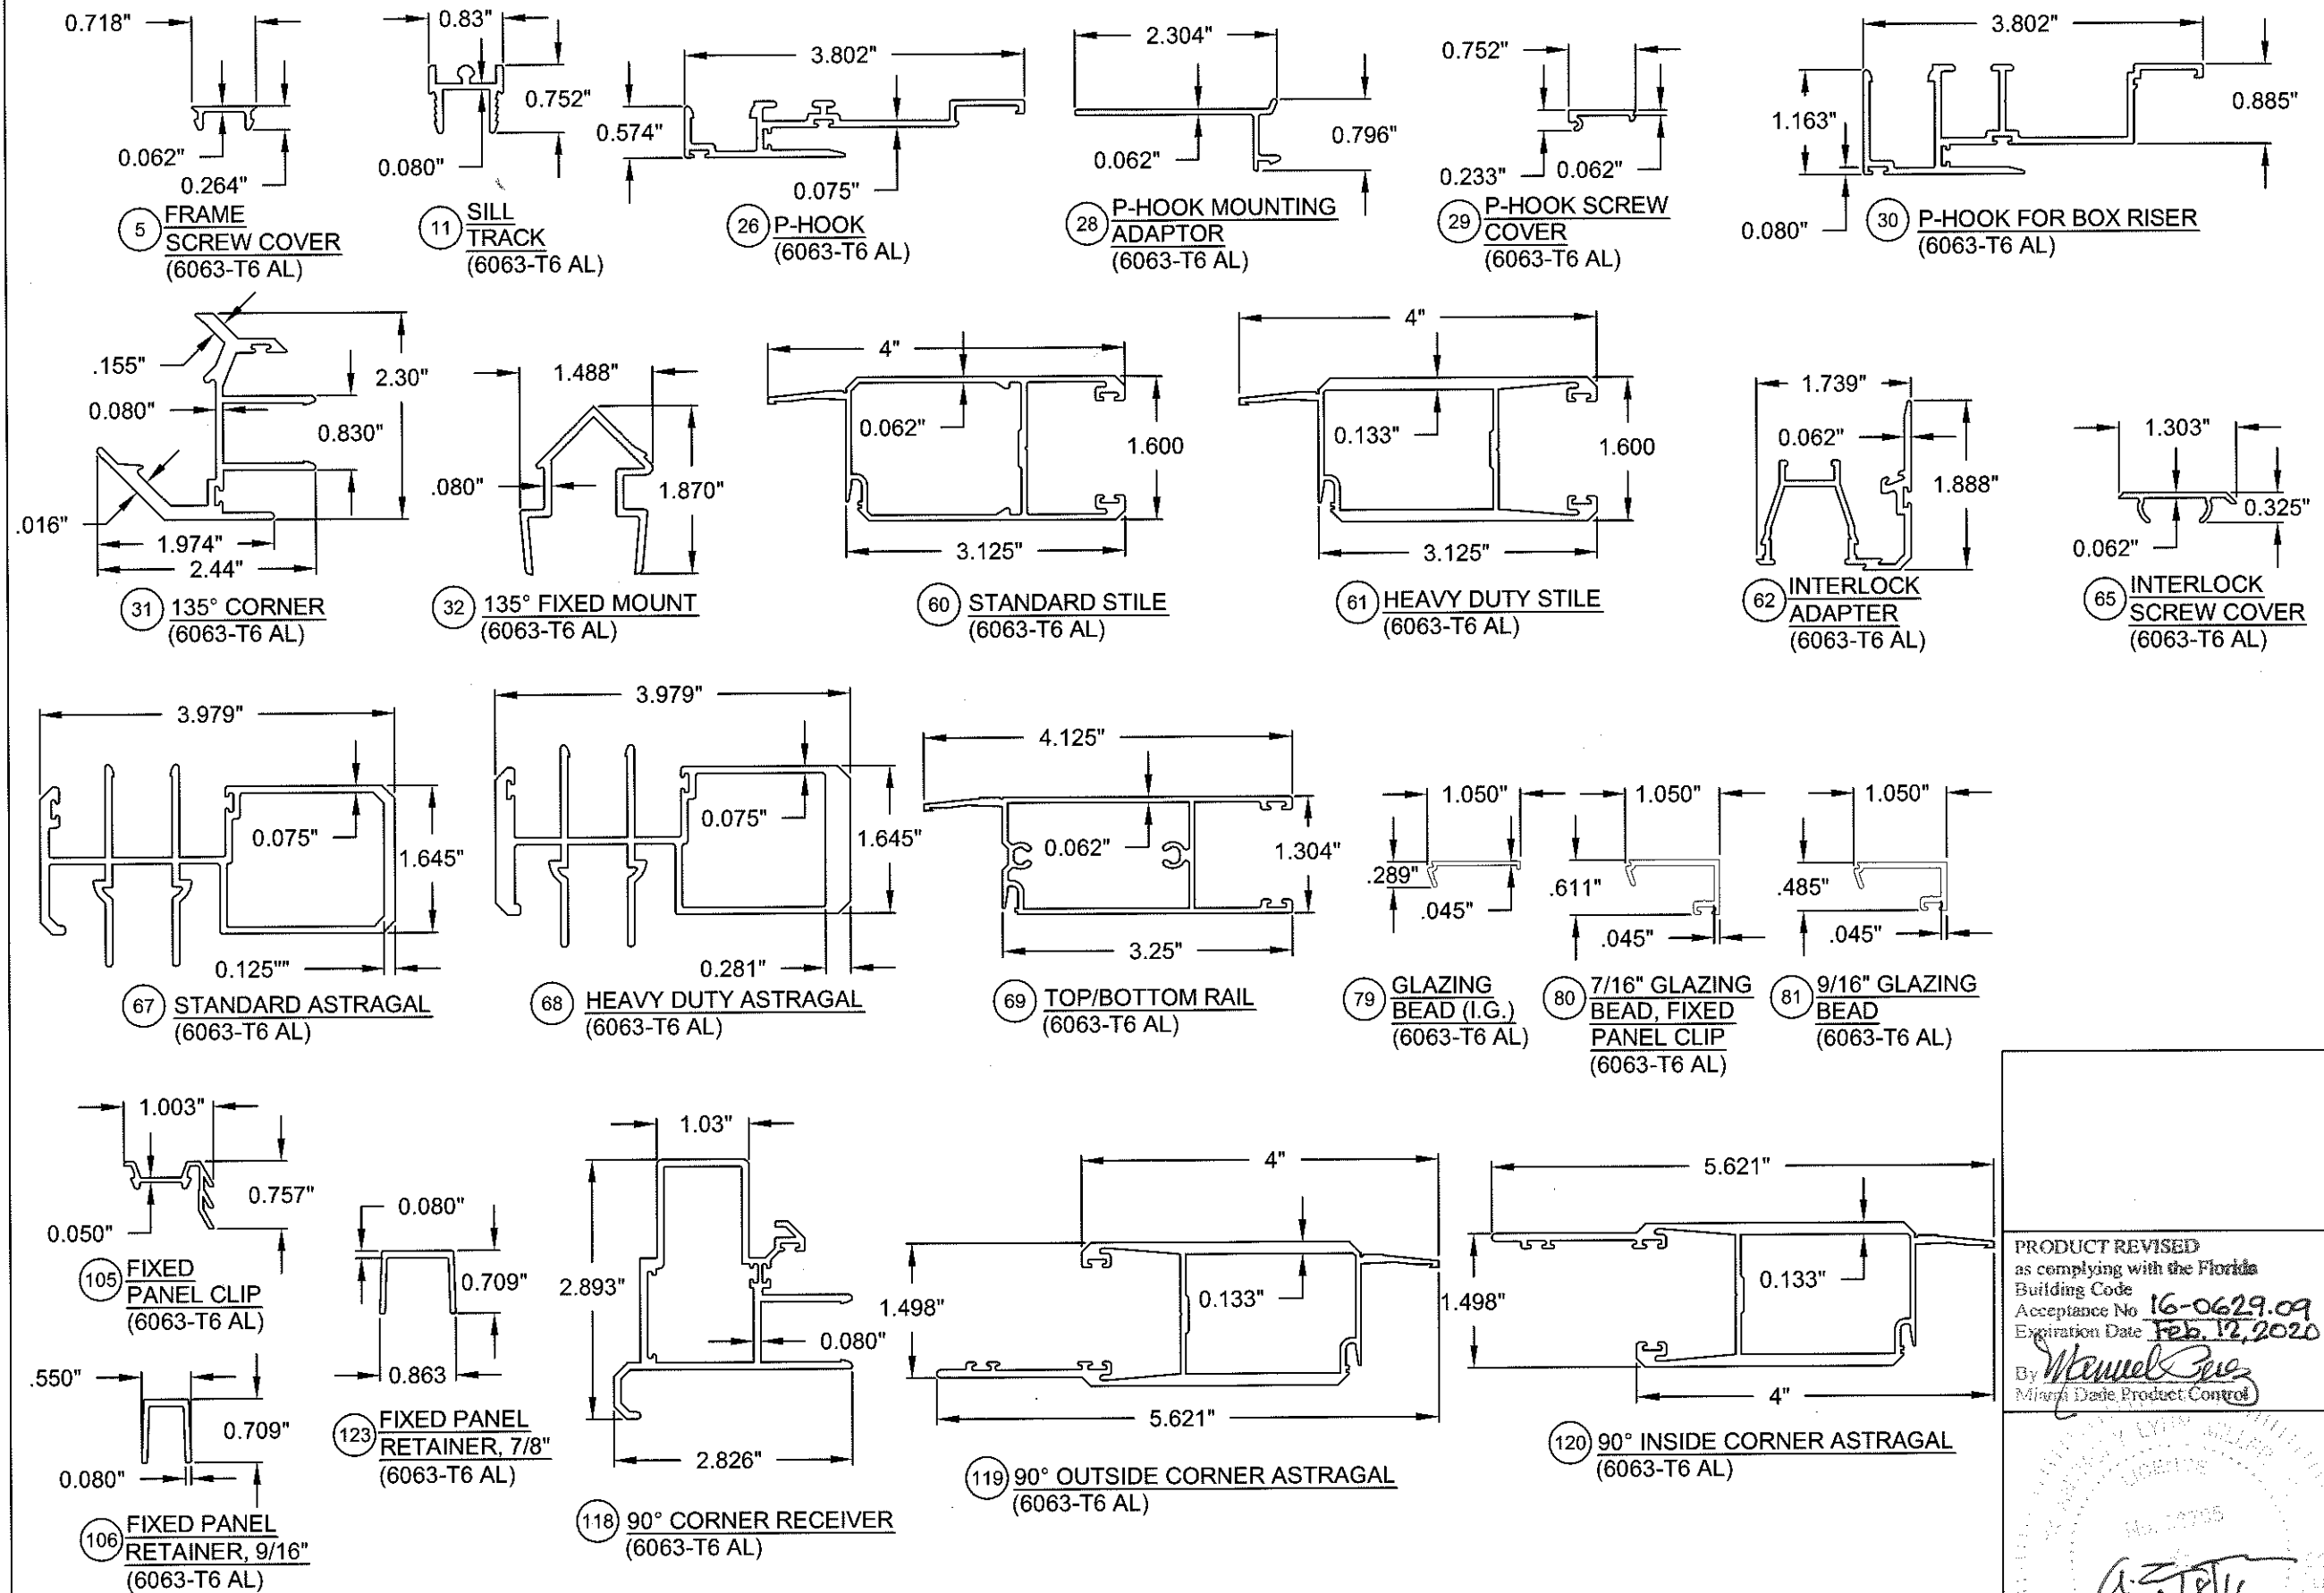

PRODUCT REVISED
as complying with the Florida
Building Code
Acceptance No. 16-0629.09
Expiration Date Feb. 12, 2020
By *Manuel Saez*
Miami Date Product Control

Revised By:	Date:	Revisions:	
Revised By:	Date:	Revisions:	
Revised By:	Date:	Revisions:	
Drawn By:	Date:	Checked By:	Date:
JR	02/20/14		

1070 TECHNOLOGY DRIVE
N. VENICE, FL 34275
(941)-480-1600
CERT. OF AUTH. #29296



Description: EXTRUSIONS				
Title: SERIES 770 ALUM. SGD-WINDOW - LMI				
Series/Model:	Scale:	Sheet:	Drawing No.	Rev:
SGD-770 WINDOW	NTS	22 of 22	PGT0129	B

