



DEPARTMENT OF REGULATORY AND ECONOMIC RESOURCES (RER)
BOARD AND CODE ADMINISTRATION DIVISION

NOTICE OF ACCEPTANCE (NOA)

MIAMI-DADE COUNTY
PRODUCT CONTROL SECTION

11805 SW 26 Street, Room 208
T (786) 315-2590 F (786) 315-2599

www.miamidade.gov/economy

PGT Industries, Inc.
1070 Technology Drive
North Venice, FL 34275

SCOPE:

This NOA is being issued under the applicable rules and regulations governing the use of construction materials. The documentation submitted has been reviewed and accepted by Miami-Dade County RER - Product Control Section to be used in Miami Dade County and other areas where allowed by the Authority Having Jurisdiction (AHJ).

This NOA shall not be valid after the expiration date stated below. The Miami-Dade County Product Control Section (In Miami-Dade County) and/or the AHJ (in areas other than Miami-Dade County) reserve the right to have this product or material tested for quality assurance purposes. If this product or material fails to perform in the accepted manner, the manufacturer will incur the expense of such testing and the AHJ may immediately revoke, modify, or suspend the use of such product or material within their jurisdiction. RER reserves the right to revoke this acceptance, if it is determined by Miami-Dade County Product Control Section that this product or material fails to meet the requirements of the applicable building code.

This product is approved as described herein, and has been designed to comply with the Florida Building Code, including the High Velocity Hurricane Zone.-

DESCRIPTION: Series "CA-640" Outswing Aluminum Casement Window – N.I.

APPROVAL DOCUMENT: Drawing No. **MD-CA640-NI**, titled "Casement Window Details – Non Impact", sheets 1 through 12 of 12, dated 08/08/12, with revision B dated 05/05/16, prepared by manufacturer, signed and sealed by Anthony Lynn Miller, P.E., bearing the Miami-Dade County Product Control Revision stamp with the Notice of Acceptance number and expiration date by the Miami-Dade County Product Control Section.

MISSILE IMPACT RATING: None.

LABELING: Each unit shall bear a permanent label with the manufacturer's name or logo, city, state, model/series, and following statement: "Miami-Dade County Product Control Approved", unless otherwise noted herein.

RENEWAL of this NOA shall be considered after a renewal application has been filed and there has been no change in the applicable building code negatively affecting the performance of this product.

TERMINATION of this NOA will occur after the expiration date or if there has been a revision or change in the materials, use, and/or manufacture of the product or process. Misuse of this NOA as an endorsement of any product, for sales, advertising or any other purposes shall automatically terminate this NOA. Failure to comply with any section of this NOA shall be cause for termination and removal of NOA.

ADVERTISEMENT: The NOA number preceded by the words Miami-Dade County, Florida, and followed by the expiration date may be displayed in advertising literature. If any portion of the NOA is displayed, then it shall be done in its entirety.

INSPECTION: A copy of this entire NOA shall be provided to the user by the manufacturer or its distributors and shall be available for inspection at the job site at the request of the Building Official.

This NOA **revises NOA# 15-0519.14** and consists of this page 1 and evidence pages E-1, E-2 and E-3, as well as approval document mentioned above.

The submitted documentation was reviewed by **Manuel Perez, P.E.**



Handwritten signature and date:
8/3/16

NOA No. 16-0629.19
Expiration Date: April 11, 2018
Approval Date: August 11, 2016
Page 1

NOTICE OF ACCEPTANCE: EVIDENCE SUBMITTED

A. DRAWINGS

1. Manufacturer's die drawings and sections.
(Submitted under NOA No. 12-1218.10)
2. Drawing No. **MD-CA640-NI**, titled "Casement Window Details – Non Impact", sheets 1 through 12 of 12, dated 08/08/12, with revision B dated 05/05/16, prepared by manufacturer, signed and sealed by Anthony Lynn Miller, P.E.

B. TESTS

1. Test reports on: 1) Uniform Static Air Pressure Test, Loading per FBC, TAS 202-94
2) Large Missile Impact Test per FBC, TAS 201-94
3) Cyclic Wind Pressure Loading per FBC, TAS 203-94
along with marked-up drawings and installation diagram of a PVC sliding glass door, a PVC fixed window and an aluminum sliding glass door, using: Kodispace 4SG TPS spacer system, Duraseal® spacer system, Super Spacer® NXT™ spacer system and XL Edge™ spacer system at insulated glass, prepared by Fenestration Testing Laboratory, Inc., Test Reports No. **FTL-8717**, **FTL-8968** and **FTL-8970**, dated 11/16/15, 06/07/16 and 06/02/16 respectively, all signed and sealed by Idalmis Ortega, P.E.
2. Test reports on: 1) Air Infiltration Test, per FBC, TAS 202-94
2) Uniform Static Air Pressure Test, Loading per FBC, TAS 202-94
3) Water Resistance Test, per FBC, TAS 202-94
4) Forced Entry Test, per FBC 2411.3.2.1, and TAS 202-94
along with marked-up drawings and installation diagram of a series CA-640 alum. casement window, prepared by Fenestration Testing Laboratory, Inc., Test Report No. **FTL-7064**, dated 10/02/12, signed and sealed by Marlin D. Brinson, P.E.
(Submitted under NOA No. 12-1218.10)
3. Test reports on: 1) Air Infiltration Test, per FBC, TAS 202-94
2) Uniform Static Air Pressure Test, Loading per FBC, TAS 202-94
3) Water Resistance Test, per FBC, TAS 202-94
4) Forced Entry Test, per FBC 2411.3.2.1, and TAS 202-94
along with marked-up drawings and installation diagram of a series CA-740 outswing aluminum casement window muller to a fixed window, prepared by Fenestration Testing Laboratory, Inc., Test Report No. **FTL-3579**, dated 10/03/02, signed and sealed by Joseph Chan, P.E.
(Submitted under NOA No. 12-1218.10)


Manuel Perez, P.E.
Product Control Examiner
NOA No. 16-0629.19
Expiration Date: April 11, 2018
Approval Date: August 11, 2016

NOTICE OF ACCEPTANCE: EVIDENCE SUBMITTED

B. TESTS (CONTINUED)

4. Test reports on: 1) Air Infiltration Test, per FBC, TAS 202-94
2) Uniform Static Air Pressure Test, Loading per FBC, TAS 202-94
3) Water Resistance Test, per FBC, TAS 202-94
4) Large Missile Impact Test per FBC, TAS 201-94
5) Cyclic Wind Pressure Loading per FBC, TAS 203-94
6) Forced Entry Test, per FBC 2411.3.2.1, and TAS 202-94
along with marked-up drawings and installation diagram of a series CA-740 outswing aluminum casement window mulled to a fixed window, prepared by Fenestration Testing Laboratory, Inc., Test Report No. **FTL-3580**, dated 10/03/02, signed and sealed by Joseph Chan, P.E.
(Submitted under NOA No. 12-1218.10)
5. Test reports on: 1) Air Infiltration Test, per FBC, TAS 202-94
2) Uniform Static Air Pressure Test, Loading per FBC, TAS 202-94
3) Water Resistance Test, per FBC, TAS 202-94
4) Large Missile Impact Test per FBC, TAS 201-94
5) Cyclic Wind Pressure Loading per FBC, TAS 203-94
6) Forced Entry Test, per FBC 2411.3.2.1, and TAS 202-94
along with marked-up drawings and installation diagram of a series CA-740 aluminum fixed window mulled to a projected window, prepared by Fenestration Testing Laboratory, Inc., Test Report No. **FTL-3724**, dated 02/28/02, signed and sealed by Joseph Chan, P.E.
(Submitted under NOA No. 12-1218.10)

C. CALCULATIONS

1. Anchor verification calculations and structural analysis, complying with **FBC-5th Edition (2014)**, dated 05/16/15, prepared by manufacturer, signed and sealed by Anthony Lynn Miller, P.E.
(Submitted under previous NOA No. 15-0519.14)
2. Glazing complies with **ASTM E1300-04**

D. QUALITY ASSURANCE

1. Miami-Dade Department of Regulatory and Economic Resources (RER).

E. MATERIAL CERTIFICATIONS

1. None.


Manuel Perez, P.E.
Product Control Examiner
NOA No. 16-0629.19
Expiration Date: April 11, 2018
Approval Date: August 11, 2016

PGT Industries, Inc.


NOTICE OF ACCEPTANCE: EVIDENCE SUBMITTED

F. STATEMENTS

1. Statement letter of conformance, complying with **FBC-5th Edition (2014)**, dated May 16, 2015, issued by manufacturer, signed and sealed by Anthony Lynn Miller, P.E.
(Submitted under previous NOA No. 15-0519.14)
2. Statement letter of no financial interest, dated May 16, 2015, issued by manufacturer, signed and sealed by Anthony Lynn Miller, P.E.
(Submitted under previous NOA No. 15-0519.14)
3. Proposal No. **16-0125** issued by the Product Control Section, dated March 09, 2016, signed by Ishaq Chanda, P.E.



G. OTHERS

1. Notice of Acceptance No. **15-0519.14**, issued to PGT Industries, Inc. for their Series "CA-640" Outswing Aluminum Casement Window - N.I." approved on 08/20/15 and expiring on 04/11/18.

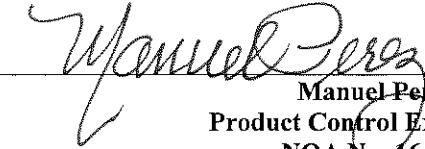

Manuel Perez, P.E.
Product Control Examiner
NOA No. 16-0629.19
Expiration Date: April 11, 2018
Approval Date: August 11, 2016

GENERAL NOTES: SERIES 640 NON-IMPACT
CASEMENT WINDOW


- 1) THIS PRODUCT HAS BEEN DESIGNED & TESTED TO COMPLY WITH THE REQUIREMENTS OF THE FLORIDA BUILDING CODE, INCLUDING THE HIGH VELOCITY HURRICANE ZONE (HVHZ).
- 2) SHUTTERS ARE REQUIRED WHEN USED IN WIND-BORNE DEBRIS REGIONS.
- 3) FOR MASONRY APPLICATIONS IN MIAMI-DADE COUNTY, USE ONLY MIAMI-DADE COUNTY APPROVED MASONRY ANCHORS. MATERIALS USED FOR ANCHOR EVALUATIONS WERE SOUTHERN PINE, ASTM C90 CONCRETE MASONRY UNITS AND CONCRETE WITH MIN. KSI PER ANCHOR TYPE, SEE TABLE 3, SHEET 4.
- 4) ALL WOOD BUCKS LESS THAN 1-1/2" THICK ARE TO BE CONSIDERED 1X INSTALLATIONS. 1X WOOD BUCKS ARE OPTIONAL IF UNIT IS INSTALLED DIRECTLY TO SUBSTRATE. WOOD BUCKS DEPICTED AS 2X ARE 1-1/2" THICK OR GREATER. 1X AND 2X BUCKS (WHEN USED) SHALL BE DESIGNED TO PROPERLY TRANSFER LOADS TO THE STRUCTURE. WOOD BUCK DESIGN AND INSTALLATION IS THE RESPONSIBILITY OF THE ENGINEER OR ARCHITECT OF RECORD.
- 5) ANCHOR EMBEDMENT TO BASE MATERIAL SHALL BE BEYOND WALL DRESSING OR STUCCO. USE ANCHORS OF SUFFICIENT EMBEDMENT AS SPECIFIED ON TABLE 3, SHEET 4. NARROW JOINT SEALANT IS USED ON ALL FOUR CORNERS OF THE FRAME. INSTALLATION ANCHORS SHOULD BE SEALED. OVERALL SEALING/FLASHING STRATEGY FOR WATER RESISTANCE OF INSTALLATION SHALL BE DONE BY OTHERS AND IS BEYOND THE SCOPE OF THESE INSTRUCTIONS.
- 6) SHIMS ARE REQUIRED AT EACH ANCHOR LOCATION WHERE THE PRODUCT IS NOT FLUSH TO THE SUBSTRATE. USE SHIMS CAPABLE OF TRANSFERRING APPLIED LOADS. WOOD BUCKS, BY OTHERS, MUST BE SUFFICIENTLY ANCHORED TO RESIST LOADS IMPOSED ON THEM BY THE WINDOW.
- 7) DESIGN PRESSURES:
A. NEGATIVE DESIGN LOADS BASED ON STRUCTURAL TEST PRESSURE, FRAME ANALYSIS AND GLASS PER ASTM E1300.
B. POSITIVE DESIGN LOADS BASED ON WATER TEST PRESSURE, STRUCTURAL TEST PRESSURE, FRAME ANALYSIS AND GLASS PER ASTM E1300.
- 8) THE ANCHORAGE METHODS SHOWN HAVE BEEN DESIGNED TO RESIST THE WINDLOADS CORRESPONDING TO THE REQUIRED DESIGN PRESSURE. THE 33-1/3% STRESS INCREASE HAS NOT BEEN USED IN THE DESIGN OF THIS PRODUCT. THE 1.6 LOAD DURATION FACTOR WAS USED FOR THE EVALUATION OF ANCHORS INTO WOOD. ANCHORS THAT COME INTO CONTACT WITH OTHER DISSIMILAR MATERIALS SHALL MEET THE REQUIREMENTS OF THE FLORIDA BUILDING CODE FOR CORROSION RESISTANCE.
- 9) REFERENCES: TEST REPORTS FTL-7064, 3579, 3580, 3724; ELCO ULTRACON NOA; ELCO CRETEFLEX NOA; ANSI/AF&PA NDS FOR WOOD CONSTRUCTION AND ADM ALUMINUM DESIGN MANUAL.

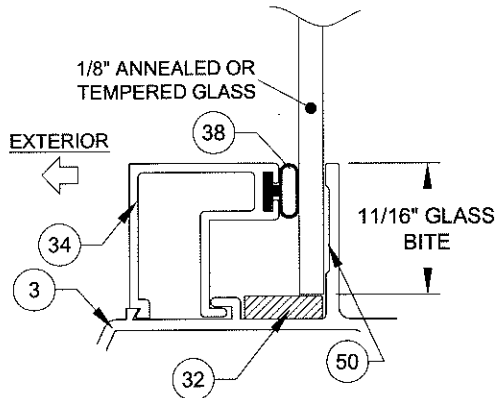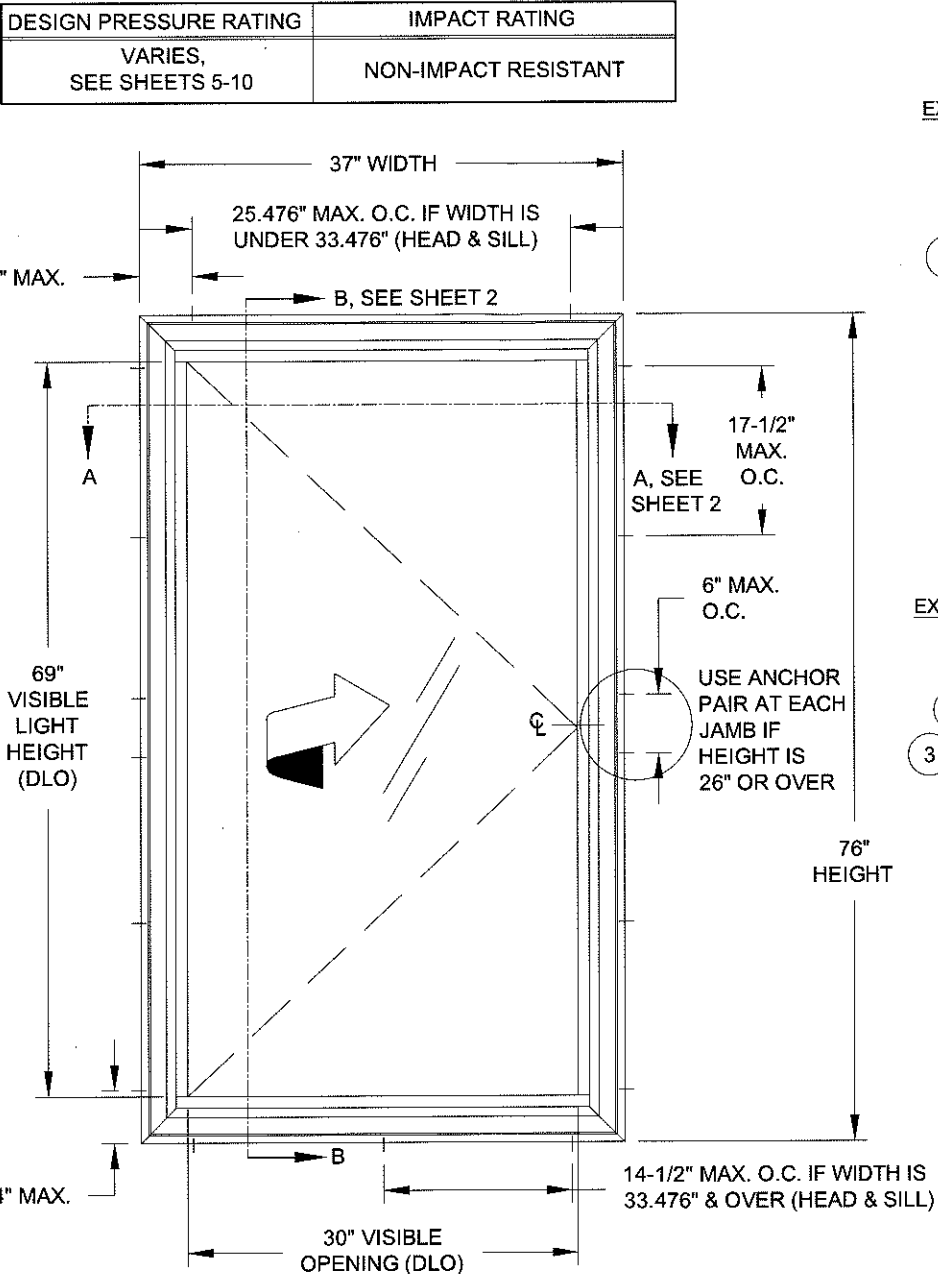


GLASS TYPES 1 & 2

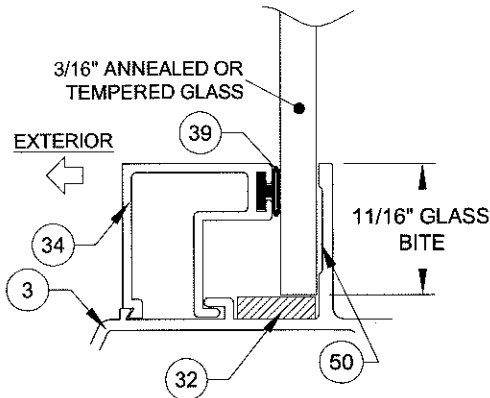


GLASS TYPES 3 & 4

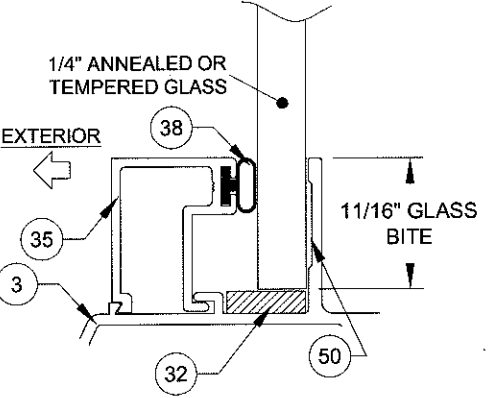

GLASS TYPES 5 & 6

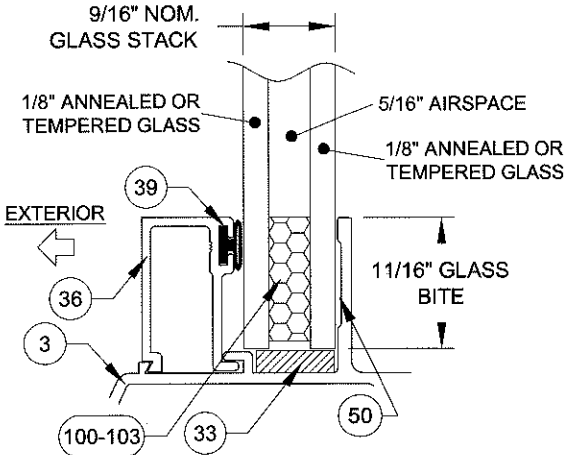

GLASS TYPES 7 & 8

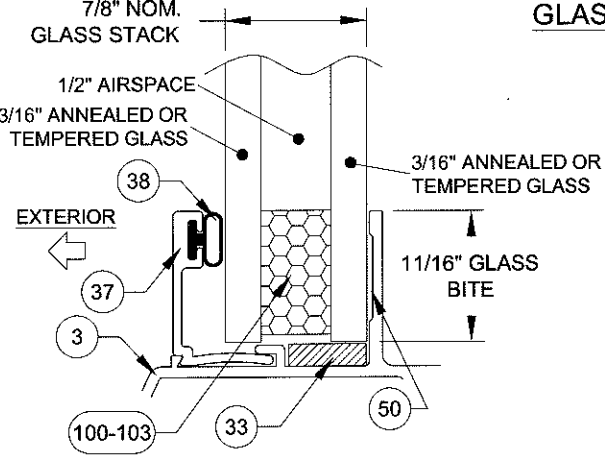

GLASS TYPES 9 & 10



TABLE 1:

Glass Types	Sheet #
1 1/8" Annealed	5
2 1/8" Tempered	5
3 3/16" Annealed	6
4 3/16" Tempered	7
5 1/4" Annealed	6
6 1/4" Tempered	7
7 9/16" IG: (1/8" An - 5/16" Air - 1/8" An)	8
8 9/16" IG: (1/8" T - 5/16" Air - 1/8" T)	9
9 7/8" IG: (3/16" An - 1/2" Air - 3/16" An)	10
10 7/8" IG: (3/16" T - 1/2" Air - 3/16" T)	10

GENERAL NOTES.....	1
ELEVATION.....	1
GLAZING DETAILS.....	1
INSTALLATION.....	2
ASSEMBLY TUBE DETAILS.....	3
ANCHOR SPECIFICATIONS.....	4
ANCHOR QUANTITIES.....	4
DESIGN PRESSURES.....	5-10
ASSEMBLY DETAILS/BOM.....	11
EXTRUSIONS/SPACER.....	12

STANDARDS USED:

- 2014 FLORIDA BUILDING CODE (FBC), 5TH EDITION
- ASTM E1300-04
- ANSI/AF&PA NDS-2012 FOR WOOD CONSTRUCTION
- ALUMINUM DESIGN MANUAL, ADM-2010
- AISI-S100-07/S2-2010

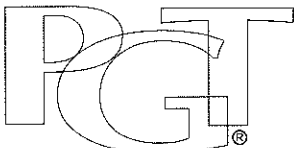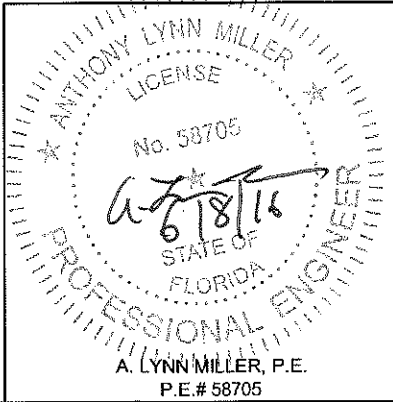

1070 TECHNOLOGY DRIVE
N. VENICE, FL 34275
P.O. BOX 1529
NOKOMIS, FL 34274

CERT. OF AUTH. #29296


Revised By: JR	Date: 05/05/16	Revision B: ADDED SHEET 12 WITH SPACERS.
Revised By:	Date:	Revision A:
Description: GEN. NOTES, GLAZING & ELEVATION		
Title: CASEMENT WINDOW DETAILS - NON IMPACT		Date: 08/08/12
Series/Model: CA-640	Scale: NTS	Sheet: 1 OF 12
Drawing No. MD-CA640-NI	Rev: B	

PRODUCT REVISED
as complying with the Florida
Building Code
Acceptance No. 16-0629.19
Expiration Date April 11, 2018
By Manuel Lopez
Miami Dade Product Control

Drawn By:
J ROSOWSKI

INSTALLATION
OPTION 1

INSTALLATION ANCHORS
INTO 2X WOOD.

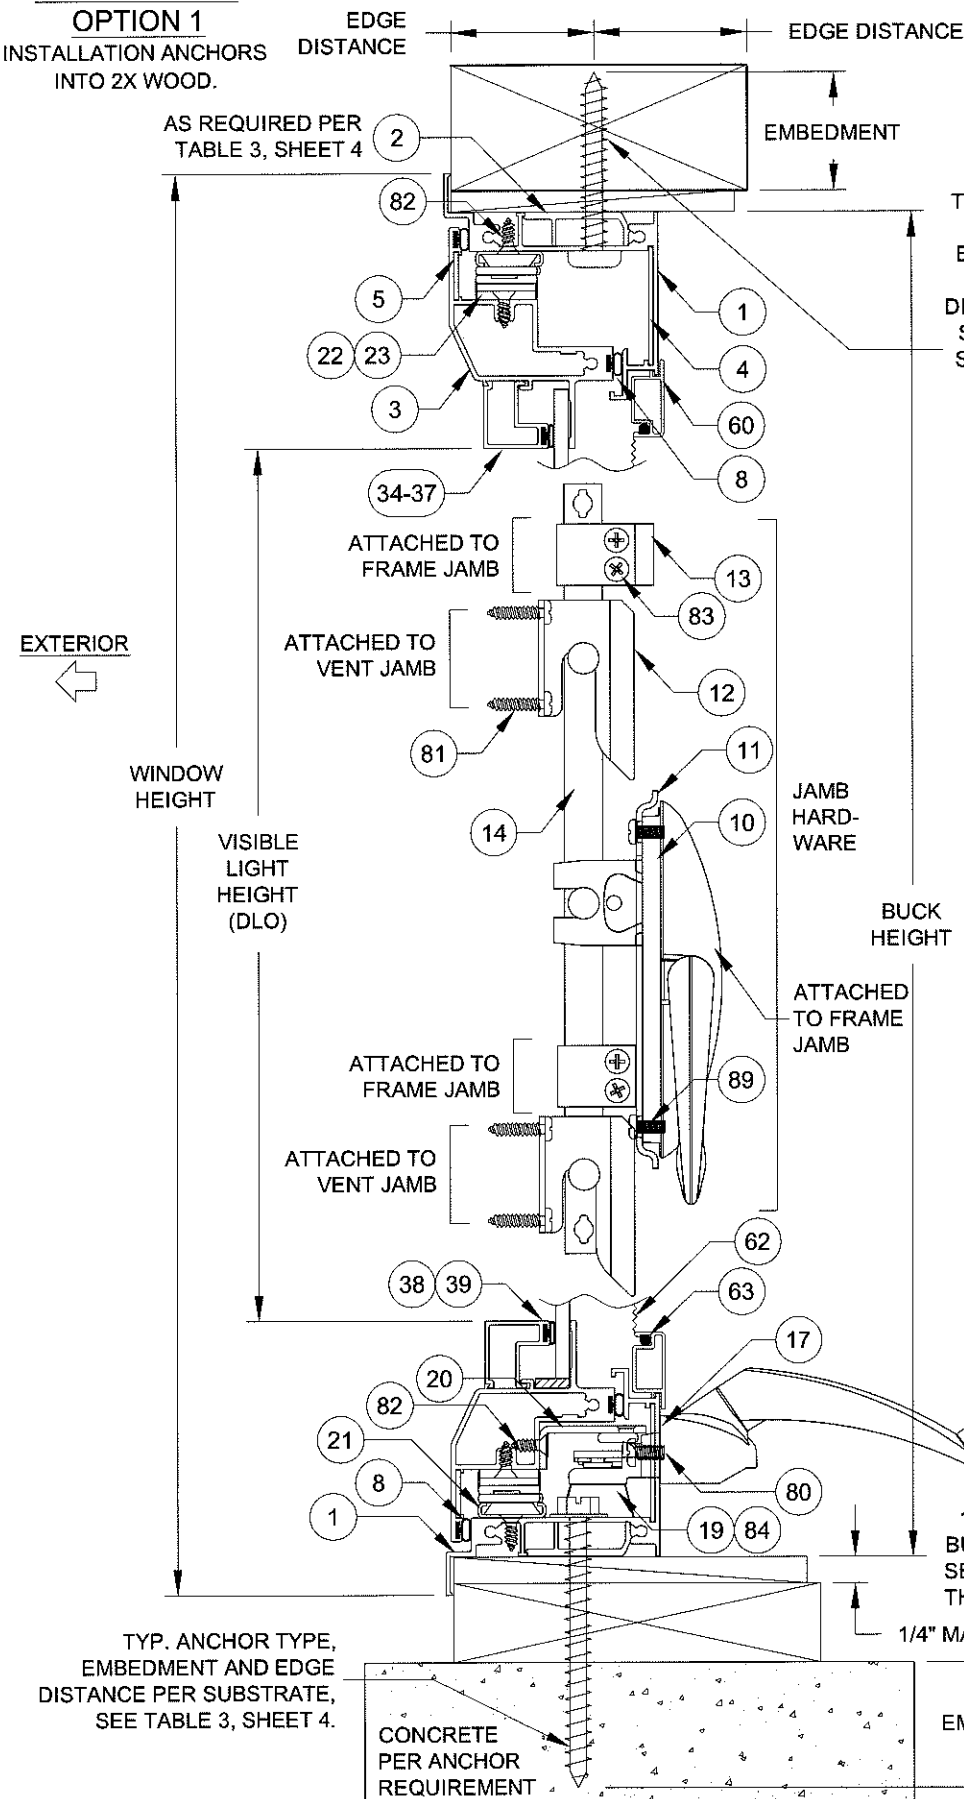


INSTALLATION OPTION 3
INSTALLATION ANCHORS THROUGH
1X BUCKSTRIP INTO MASONRY.

VERTICAL SECTION B-B

INSTALLATION
OPTION 2

INSTALLATION ANCHORS
DIRECTLY INTO MASONRY.

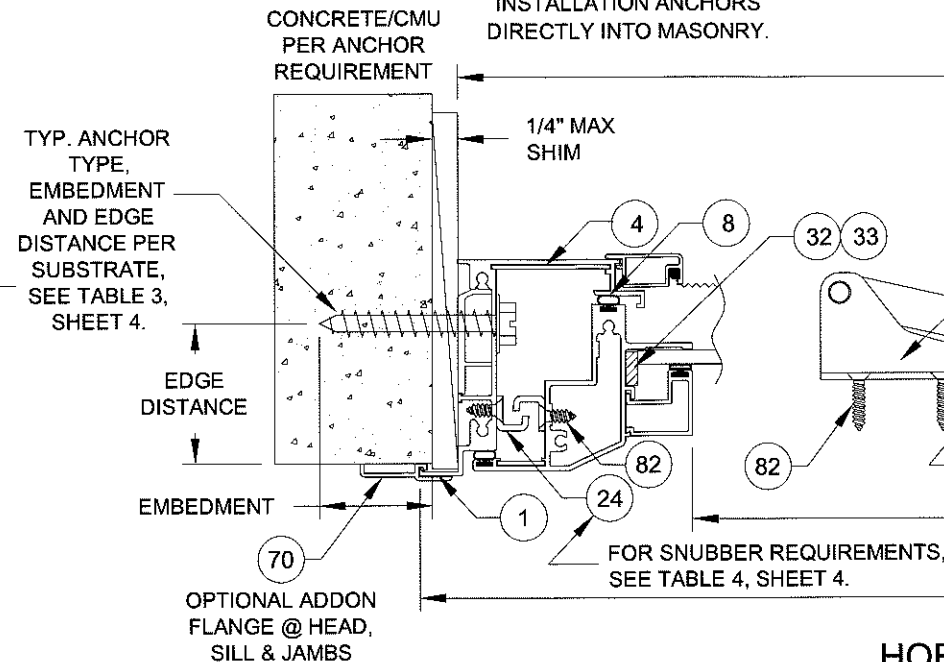


NOTES:

1) USE ONLY SUBSTRATE-APPROPRIATE ANCHORS LISTED ON TABLE 3, SHEET 4. FOLLOW EMBEDMENT AND EDGE DISTANCE LIMITS. ANY INSTALLATION OPTION SHOWN MAY BE USED ON ANY SIDE OF THE WINDOW.


2) ALL WOOD BUCKS LESS THAN 1-1/2" THICK ARE TO BE CONSIDERED 1X INSTALLATIONS. 1X WOOD BUCKS ARE OPTIONAL. UNIT MAY BE INSTALLED DIRECTLY TO SUBSTRATE. WOOD BUCKS DEPICTED AS 2X ARE 1-1/2" THICK OR GREATER. 1X AND 2X BUCKS (WHEN USED) SHALL BE DESIGNED TO PROPERLY TRANSFER LOADS TO THE STRUCTURE. WOOD BUCK DESIGN AND INSTALLATION IS THE RESPONSIBILITY OF THE ENGINEER OR ARCHITECT OF RECORD. MAXIMUM SHIM THICKNESS TO BE 1/4".

SEE DETAIL
A1, BELOW

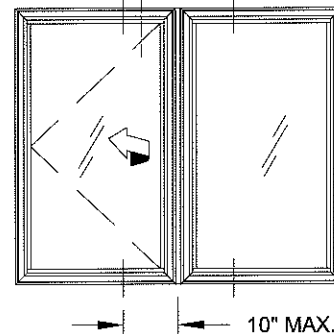

DETAIL
A1

10" MAX.

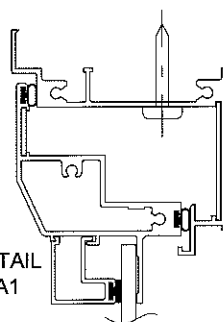


SEE DETAIL A2, BELOW

DETAIL
A2

INSTALLATION
OPTION 4

INSTALLATION ANCHORS
DIRECTLY INTO METAL.

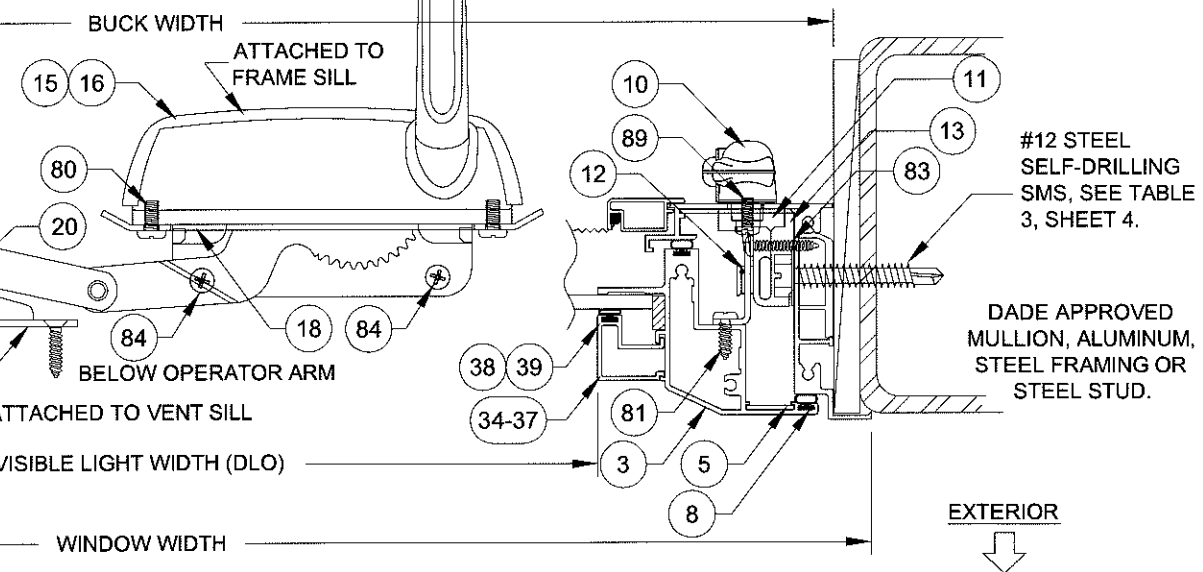

HORIZONTAL SECTION A-A

NOTES:

1) WHEN INSTALLING COMBINATION UNITS, ADDITIONAL INSTALLATION ANCHORS MAY NEED TO BE INSTALLED THROUGH THE WINDOW FRAMES AT 10" MAX. FROM EACH SIDE OF THE FRAME ASSEMBLY TUBE CENTERLINE. SEE TABLE BELOW:

Additional Anchors Required on each Side of the Frame Assembly Tube (FAT)			
Vertical FAT	Window Width	Anchor Type	
		A	B, C & D
	17" - 22.9"	0	0
Horizontal FAT	Window Height	Anchor Type	
		A	B, C & D
	17" - 22.9"	0	0
Horizontal FAT	Window Height	Anchor Type	
		A	B, C & D
	23" - 25.9"	0	1
Horizontal FAT	Window Height	Anchor Type	
		A	B, C & D
	26"+	1	1

EGRESS FORMULAS:


WIDTH, WASH HINGE: WINDOW WIDTH - 13-1/2"
WIDTH, EGRESS HINGE: WINDOW WIDTH - 7-1/2"
HEIGHT: WINDOW HEIGHT - 6"

VISIBLE LIGHT FORMULAS:

WIDTH: WINDOW WIDTH - 7"
HEIGHT: WINDOW HEIGHT - 7"

PRODUCT REVISED
as complying with the Florida
Building Code
Acceptance No. 16-0628-19
Expiration Date 08/11/2018
By *Manuel Jerez*
Miami Dade Product Control

A. LYNN MILLER, P.E.
P.E.# 58705

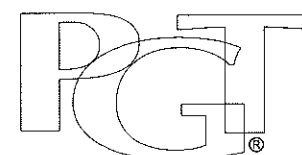

1070 TECHNOLOGY DRIVE
N. VENICE, FL 34275
P.O. BOX 1529
NOKOMIS, FL 34274

CERT. OF AUTH. #29296

Revised By: JR

Date: 05/05/16

Revision B:
CORRECTED QTY. OF
ROTO SCREWS, #84.

Revised By:

Date:

Revision A:

Description:
CROSS SECTIONS & INSTALLATION

Drawn By:
J ROSOWSKI

Title:
CASEMENT WINDOW DETAILS - NON IMPACT

Date:
08/08/12

Series/Model:
CA-640


Scale:
NTS

Sheet:
2 OF 12

Drawing No.
MD-CA640-NI

Rev:
B



CASEMENT (X)

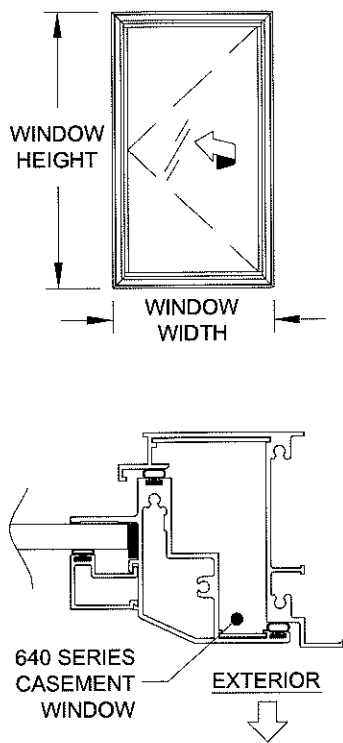

FOR SINGLE UNITS:

- 1) DETERMINE YOUR WINDOW SIZE AND GLASS.
- 2) KNOWING YOUR ANCHOR TYPE AND SUBSTRATE, DETERMINE YOUR ANCHOR GROUP FROM TABLE 3, SHEET 4.
- 3) FROM SHEETS 5-10, FIND THE SHEET FOR YOUR GLASS TYPE. FIND THE PRODUCT'S DESIGN PRESSURE FROM THE TABLE LABELED "DESIGN PRESSURE (PSF) FOR SINGLE WINDOWS, ALL ANCHOR GROUPS".
- 4) DIMENSIONS SHOWN ARE TIP-TO-TIP. FOR SIZES NOT SHOWN, ROUND UP TO THE NEXT AVAILABLE WIDTH OR HEIGHT DIMENSION SHOWN ON THE TABLES.
- 5) USING THE TABLE LABELED "WINDOW ANCHORS REQUIRED" (TABLE 2, SHEET 4), DETERMINE THE NUMBER OF ANCHORS NEEDED IN THE HEAD, SILL AND JAMBS OF YOUR WINDOW.
- 6) INSTALL AS PER THE INSTRUCTIONS ON SHEET 2.



CASEMENT / CASEMENT (XX)

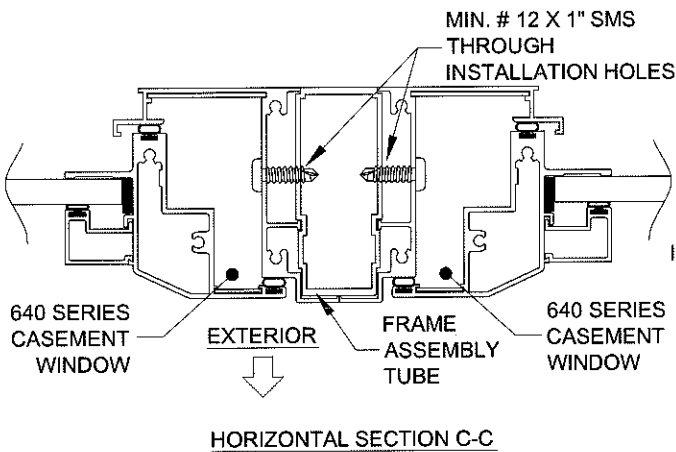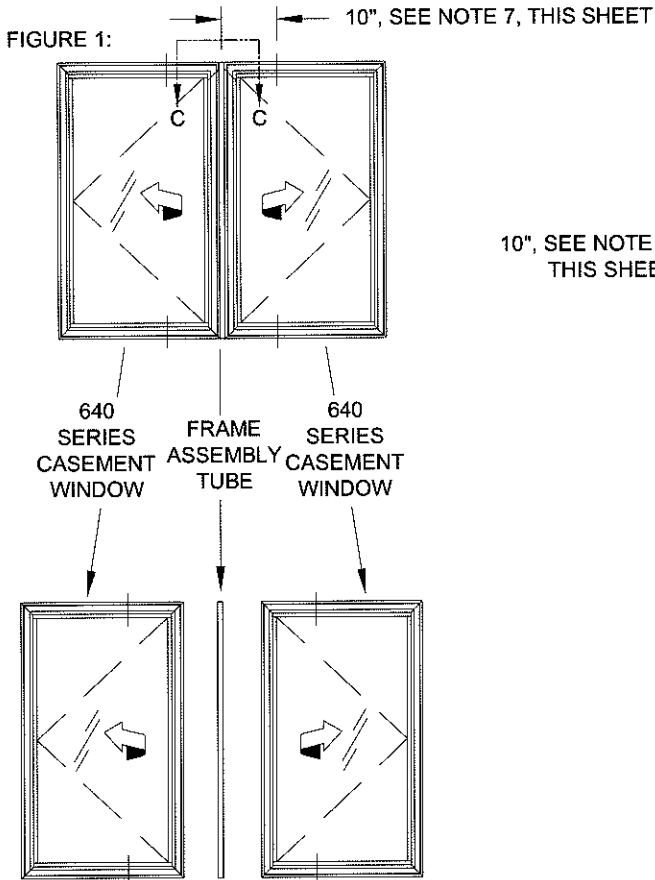


FOR EACH WINDOW IN A VERTICALLY OR HORIZONTALLY COMBINED ASSEMBLY:

- 1) DETERMINE EACH INDIVIDUAL WINDOW TYPE, SIZE AND GLASS MAKEUP, SEE FIGURES 1 & 2, THIS SHEET. DETERMINE YOUR ANCHOR GROUP FROM TABLE 3, SHEET 4.
- 2) FROM SHEETS 5-10, FIND THE SHEET FOR YOUR GLASS TYPE.
- 3) FIND THE DESIGN PRESSURE FROM THE TABLES LABELED "DESIGN PRESSURE (PSF) FOR WINDOWS ATTACHED TO A VERTICAL FRAME ASSEMBLY TUBE" OR "DESIGN PRESSURE (PSF) FOR WINDOWS ATTACHED TO A HORIZONTAL FRAME ASSEMBLY TUBE", DEPENDING ON WHICH WAY THE FRAME ASSEMBLY TUBE IS ORIENTATED. THIS MUST BE DONE FOR EACH WINDOW IN THE ASSEMBLY, AND THE LOWEST DESIGN PRESSURE APPLIES TO THE ENTIRE ASSEMBLY. DIMENSIONS SHOWN ARE TIP-TO-TIP. FOR SIZES NOT SHOWN, ROUND UP TO THE NEXT AVAILABLE WIDTH OR HEIGHT DIMENSION SHOWN ON THE TABLES.
- 4) USING THE TABLE LABELED "WINDOW ANCHORS REQUIRED" (TABLE 2, SHEET 4), DETERMINE THE NUMBER OF ANCHORS NEEDED IN THE HEAD, SILL AND JAMBS OF YOUR WINDOW.
- 5) INSTALL AS PER THE INSTRUCTIONS ON SHEETS 2-3. NOTE THAT ADDITIONAL ANCHORS THROUGH THE WINDOW FRAME INTO THE SUBSTRATE MAY BE REQUIRED (SEE SHEET 2), AND THAT MIN. #12 X 1" ANCHORS ARE TO BE USED THROUGH THE FRAME INTO THE FRAME ASSEMBLY TUBE (SEE DETAILS ON THIS SHEET).

AWNING / CASEMENT / FIXED CASEMENT (XXO)

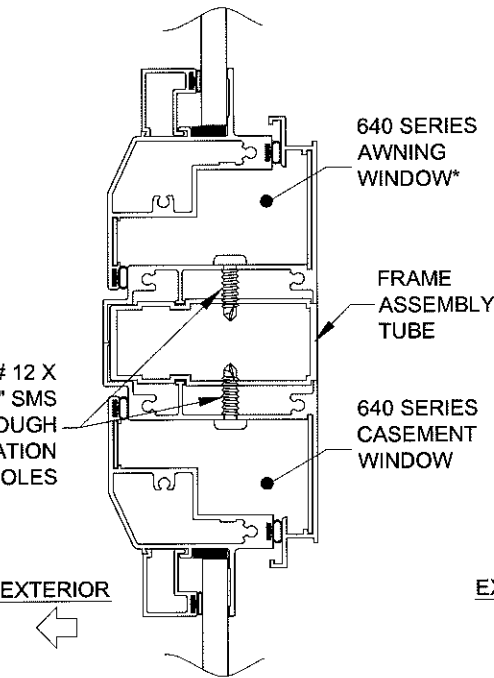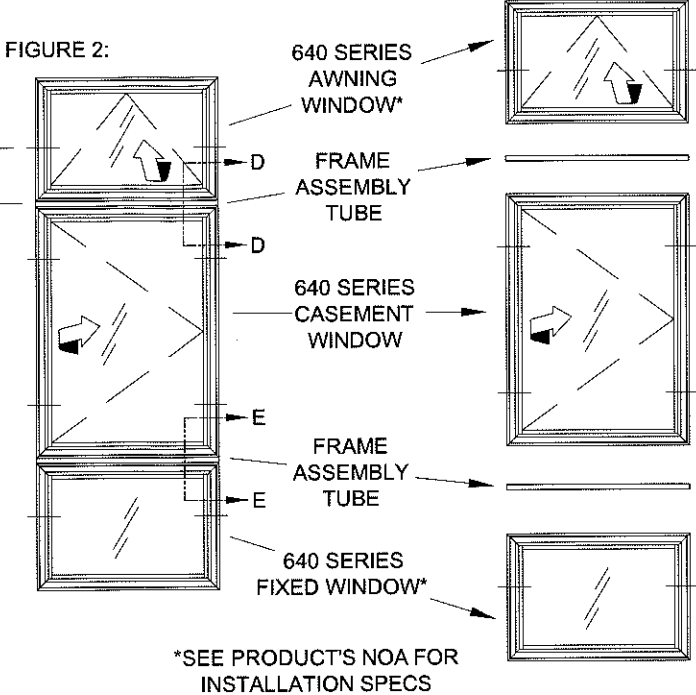

VERTICAL SECTION D-D

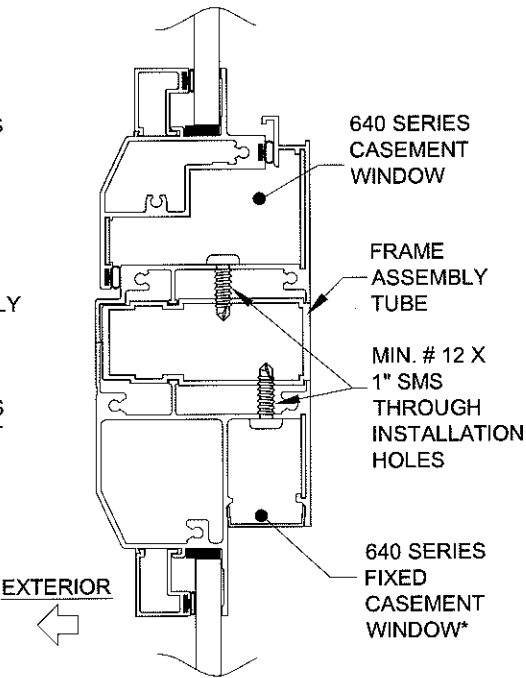

VERTICAL SECTION E-E


FRAME ASSEMBLY TUBE NOTES:

- 1) DIMENSIONS SHOWN ARE TIP-TO-TIP DIMENSIONS FOR EACH INDIVIDUAL WINDOW. FOR SIZES NOT SHOWN, ROUND UP TO THE NEXT AVAILABLE WIDTH OR HEIGHT DIMENSION SHOWN ON THE TABLES.
- 2) ANY 640-SERIES PRODUCT (CASEMENT, AWNING OR FIXED CASEMENT) MAY BE ATTACHED TO THE FRAME ASSEMBLY TUBE. FOR ALL WINDOWS, USE THE WINDOW'S NOA FOR ANCHORAGE, SIZE AND DESIGN PRESSURE LIMITATIONS.
- 3) ALL WINDOWS IN THE COMBINATION UNIT MUST BE ABLE TO INDIVIDUALLY COMPLY WITH THE REQUIREMENTS OF THEIR RESPECTIVE NOA.
- 4) FRAME ASSEMBLY TUBE TO BE FASTENED TO WINDOW, AS SHOW IN DETAILS, WITH MIN. #12 X 1" SHEET METAL SCREWS. USE THE SAME SPACING AND QUANTITY AS THE OPPOSITE FRAME MEMBER.
- 5) THE FRAME ASSEMBLY TUBE MAY NOT EXCEED 62" IN LENGTH (AS USED IN A 63" FLANGED WINDOW) OR BE USED IN TEE OR CROSS CONFIGURATIONS.
- 6) THE FRAME ASSEMBLY TUBE IS NOT REQUIRED TO BE CLIPPED TO THE SUBSTRATE. ALL EXTERIOR JOINTS TO BE SEALED BY INSTALLER.
- 7) FOR ALL COMBINATION UNITS, ADDITIONAL INSTALLATION ANCHORS MAY NEED TO BE INSTALLED THROUGH THE WINDOW FRAMES AT 10" MAX. FROM EACH SIDE OF THE FRAME ASSEMBLY TUBE CENTERLINE. SEE TABLE BELOW:

Additional Anchors Required on each Side of the Frame Assembly Tube (FAT)			
Vertical FAT	Window Width	Anchor Type	
		A	B, C & D
	17" - 22.9"	0	0
	23" - 25.9"	0	1
Horizontal FAT	Window Height	Anchor Type	
		A	B, C & D
	17" - 22.9"	0	0
	23" - 25.9"	0	1
	26"+	1	1

PRODUCT REVISED
as complying with the Florida
Building Code
Acceptance No. 16-062919
Expiration Date April 11, 2018
By *Manuel Jerez*
Miami Dade Product Control

Revision A:	Date:	08/08/12	Revised By:	J ROSOWSKI	Description:	FRAME ASSEMBLY TUBE DETAILS	Title:	CASEMENT WINDOW DETAILS - NON IMPACT	Series/Model:	CA-640	Scale:	NTS	Sheet:	3 OF 12	Drawing No.	MD-CA640-NI	Rev:	B
-------------	-------	----------	-------------	------------	--------------	-----------------------------	--------	--------------------------------------	---------------	--------	--------	-----	--------	---------	-------------	-------------	------	---

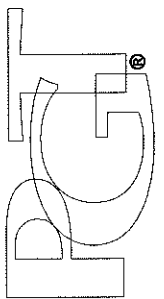

1070 TECHNOLOGY DRIVE
N. VENICE, FL 34275
P.O. BOX 1529
NOKOMIS, FL 34274

CERT. OF AUTH. #29296

A. LYNN MILLER, P.E.
P.E.# 58705

TABLE 2:

Window Anchors Required																								
			Window Width (in)																					
			under 23"			25-15/16"			27-3/4"			30"			33-1/2"			35"			37"			
			Anchor Group			Anchor Group			Anchor Group			Anchor Group			Anchor Group			Anchor Group			Anchor Group			
			A	B	C & D	A	B	C & D	A	B	C & D	A	B	C & D	A	B	C & D	A	B	C & D	A	B	C & D	
Window Height (in)	under 23"	Jamb	2	2	2	2	2	2	2	2	2	2	2	2	2	2	2	2	2	2	2	2	2	2
		Head/Sill	2	2	2	2	2	2	2	2	2	2	3	2	2	3	2	3	3	3	3	3	3	3
	25-15/16"	Jamb	2	2	2	2	2	2	2	2	2	2	2	2	2	2	2	2	2	2	2	2	2	2
		Head/Sill	2	2	2	2	2	2	2	2	2	2	3	2	2	3	2	3	3	3	3	3	3	3
	38-3/8"	Jamb	4	4	4	4	4	4	4	4	4	4	4	4	4	4	4	4	4	4	4	4	4	4
		Head/Sill	2	2	2	2	2	2	2	2	2	2	3	2	2	3	2	3	3	3	3	4	3	3
	48"	Jamb	4	4	4	4	6	4	4	6	4	4	6	4	4	6	4	4	6	4	6	6	4	4
		Head/Sill	2	2	2	2	2	2	2	2	2	2	3	2	3	3	2	3	3	3	3	4	3	3
	50-5/8"	Jamb	4	6	4	4	6	4	4	6	4	4	6	4	6	6	4	6	6	4	6	6	4	4
		Head/Sill	2	2	2	2	2	2	2	2	2	2	3	2	3	3	2	3	3	3	3	4	3	3
	60"	Jamb	6	6	4	6	6	4	6	8	4	6	8	4	6	8	4	6	8	4	6	8	4	4
		Head/Sill	2	2	2	2	2	2	2	2	2	2	3	2	3	3	2	3	3	3	3	4	3	3
	63"	Jamb	6	6	6	6	8	6	6	8	6	6	8	6	6	8	6	6	8	6	6	8	6	6
		Head/Sill	2	2	2	2	2	2	2	2	2	2	3	2	3	3	2	3	3	3	3	4	3	3
	72"	Jamb	6	8	6	6	8	6	8	8	6	8	10	6	8	10	6	8	10	6	8	10	6	6
		Head/Sill	2	2	2	2	2	2	2	2	2	2	3	2	2	3	2	3	3	3	3	3	3	3
	76"	Jamb	6	8	6	8	8	6	8	10	6	8	10	6	8	10	6	8	10	6	8	10	6	6
		Head/Sill	2	2	2	2	2	2	2	2	2	2	3	2	2	3	2	3	3	3	3	3	3	3
84"	Jamb	8	8	6	8	10	6	8	10	6	8	10	6	8	10	6								
	Head/Sill	2	2	2	2	2	2	2	2	2	2	3	2	2	3	2								

TABLE 3:

Group	Anchor	Substrate	Min. Edge Distance	Min. O.C. Distance	Min. Embedment	Anchor Plate Required?
A	1/4" steel Ultracon	Hollow Block	1"	6"	1-1/4"	No
	#14, steel SMS (G5) or #14, 410 SS SMS	S. Pine	5/8"	1"	1-3/8"	No
		6063-T5 Alum.	3/8"	5/8"	.050"	No
		A36 Steel	3/8"	5/8"	.050"	No
		A653 Stud, Gr. 33	3/8"	5/8"	.035", 20 Ga.	No
B	#12, steel SMS (G5) or #12, 410 SS SMS	S. Pine	5/8"	1"	1-3/8"	No
		6063-T5 Alum.	3/8"	5/8"	.050"	No
		A36 Steel	3/8"	5/8"	.050"	No
		A653 Stud, Gr. 33	3/8"	5/8"	.035", 20 Ga.	No
C	1/4" steel Ultracon	2.85k Concrete	2-1/2"	4"	1-3/8"	No
		2.85k Concrete	1"	4"	1-3/4"	No
		Hollow Block	2-1/2"	5"	1-1/4"	No
	#12, steel SMS (G5) or #12, 410 SS SMS	S. Pine	5/8"	1"	1-3/8"	Yes
		6063-T5 Alum.	3/8"	5/8"	.0713"	Yes
		A36 Steel	3/8"	5/8"	.050"	Yes
D	#14, steel SMS (G5) or #14, 410 SS SMS	A653 Stud, Gr. 33	3/8"	5/8"	.045", 18 Ga.	Yes
		S. Pine	5/8"	1"	1-3/8"	Yes
		6063-T5 Alum.	3/8"	5/8"	.0713"	Yes
		A36 Steel	3/8"	5/8"	.050"	Yes
	1/4" steel Ultracon	A653 Stud, Gr. 33	3/8"	5/8"	.045", 18 Ga.	Yes
		2.85k Concrete	1"	4"	1-3/4"	Yes
		2.85k Concrete	2-1/2"	4"	1-3/8"	Yes
		Hollow Block	2-1/2"	5"	1-1/4"	Yes
		Filled Block	2-1/2"	4"	1-3/4"	Yes
		1/4" 410 SS CreteFlex	3.35k Concrete	1"	5"	1-3/4"
	5/16" steel Ultracon	Hollow Block	2-1/2"	5"	1-1/4"	No
		3.5k Concrete	1-1/4"	5"	1-3/4"	No
		Hollow Block	3-1/8"	5"	1-1/4"	No
		Filled Block	2-1/2"	5"	1-3/4"	No

NOTES:
1) ANCHOR MUST EXTEND A MINIMUM OF 3 THREADS BEYOND ANY METAL SUBSTRATE.
2) ANCHORS MAY BE HEXHEAD, PANHEAD OR FLATHEAD.



TABLE 4:

Jamb Snubber Locations		
Window Height	63" and less	For All Glass Types:
		None Required
Window Height	over 63"	12" max. from each end & 30" max O.C.

1) USE THIS TABLE FOR ALL WINDOWS PER THE ELEVATIONS ON SHEET 1. DIMENSIONS SHOWN ARE WINDOW TIP-TO-TIP.


2) FOR SIZES NOT SHOWN, ROUND UP TO THE NEXT AVAILABLE WIDTH OR HEIGHT DIMENSION SHOWN ON THE TABLE.

SAMPLE CONFIGURATIONS:

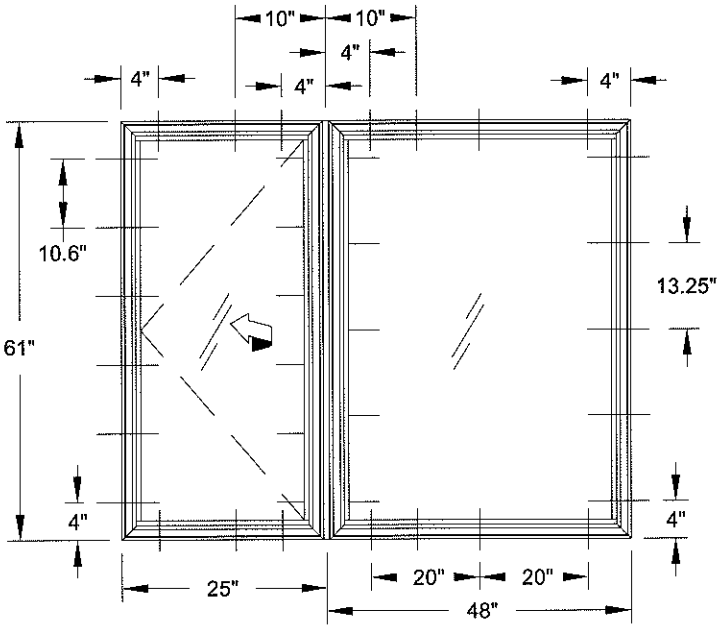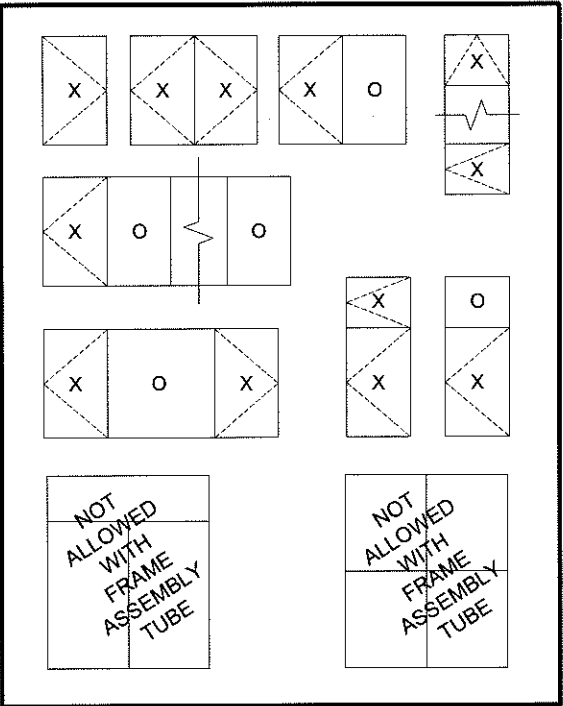

PRODUCT REVISED as complying with the Florida Building Code
Acceptance No. 16-0629.19
Expiration Date April 2018
By [Signature]
Miami Dade Product Control

Revision A:	Date:	08/08/12	Revised By:	J ROSOWSKI	Drawn By:	J ROSOWSKI	Anchor Type and Quantity	ANCHOR TYPE AND QUANTITY	Title:	CASEMENT WINDOW DETAILS - NON IMPACT	Series/Model:	CA-640	Scale:	NTS	Sheet:	4 OF 12	MD-CA640-NI	Rev:	B
-------------	-------	----------	-------------	------------	-----------	------------	--------------------------	--------------------------	--------	--------------------------------------	---------------	--------	--------	-----	--------	---------	-------------	------	---

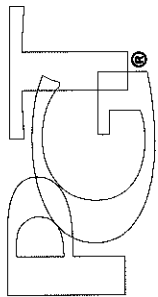


1070 TECHNOLOGY DRIVE
N. VENICE, FL 34275
P.O. BOX 1529
NOKOMIS, FL 34274

CERT. OF AUTH. #29296

6/8/16
A. LYNN MILLER, P.E.
P.E.# 58705

TABLE 5:

		Design Pressure (psf) for Single Windows, All Anchor Groups						
		Window Width						
		under 23"	25-15/16"	27-3/4"	30"	33-1/2"	35"	37"
Window Height	under 23"	+/- 79.6	+/- 71.5	+/- 67.9	+/- 64.5	+/- 60.6	+/- 59.2	+/- 57.7
	25-15/16"	+/- 71.5	+/- 70.5	+/- 66.2	+/- 62.1	+/- 57.6	+/- 56	+/- 54.3
	38-3/8"	+/- 56.8	+/- 53.3	+/- 51.6	+/- 50.1	+/- 48.5	+/- 48	+/- 47.7
	48"	+/- 52.3	+/- 48.3	+/- 46.4	+/- 44.4	+/- 42	+/- 41.1	+/- 40.2
	50-5/8"	+/- 51.5	+/- 46.9	+/- 45.4	+/- 43.3	+/- 40.8	+/- 39.9	+/- 39
	60"	+/- 45.8	+/- 38	+/- 36.3	+/- 35.9	+/- 36.2	+/- 36	+/- 35.6
	63"	+/- 44.5	+/- 36.2	+/- 33.8	+/- 33	+/- 33.6	+/- 33.6	+/- 33.2
	72"	+/- 41.6	+/- 32	+/- 28.8	+/- 26.8			
	76"	+/- 40.7	+/- 30.8	+/- 27.4	+/- 25.2			
	84"	+/- 39.4	+/- 29.3	+/- 25.5				

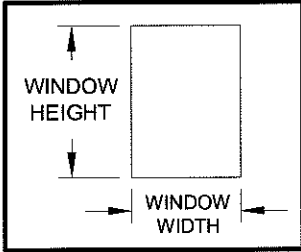

SEE SHEETS 1 & 4 FOR WINDOW ANCHOR LOCATIONS AND QUANTITIES.


FOR GLASS TYPES:

- 1) 1/8" Annealed
- 2) 1/8" Tempered

PRODUCT REVISED
as complying with the Florida
Building Code
Acceptance No. 16-0629-19
Expiration Date April 11, 2018
By *Wendell Perez*
Miami Dade Product Control

TABLE 6:


		Design Pressure (psf) for Windows Attached to a Vertical Frame Assembly Tube								
		Window Width								
		under 23"			25-15/16"	27-3/4"	30"	33-1/2"	35"	37"
Window Height		Anchor Group	Anchor Group	Anchor Group	Anchor Group	Anchor Group	Anchor Group	Anchor Group	Anchor Group	Anchor Group
		A	B	C & D	All	All	All	All	All	All
	under 23"	+70/-79.6	+70/-79.6	+70/-79.6	+70/-71.5	+/-67.9	+/-64.5	+/-60.6	+/-59.2	+/-57.7
	25-15/16"	+70/-71.5	+70/-71.5	+70/-71.5	+70/-70.5	+/-66.2	+/-62.1	+/-57.6	+/-56	+/-54.3
	38-3/8"	+/-56.8	+/-56.8	+/-56.8	+/-53.3	+/-51.6	+/-50.1	+/-48.5	+/-48	+/-47.7
	48"	+/-52.3	+/-52.3	+/-52.3	+/-48.3	+/-46.4	+/-44.4	+/-42	+/-41.1	+/-40.2
	50-5/8"	+/-51.5	+/-51.5	+/-51.5	+/-46.9	+/-45.4	+/-43.3	+/-40.8	+/-39.9	+/-39
	60"	+/-45.8	+/-45.8	+/-45.8	+/-38	+/-36.3	+/-35.9	+/-36.2	+/-36	+/-35.6
	63"	+/-44.5	+/-43.6	+/-44.5	+/-36.2	+/-33.8	+/-33	+/-33.6	+/-33.6	+/-33.2

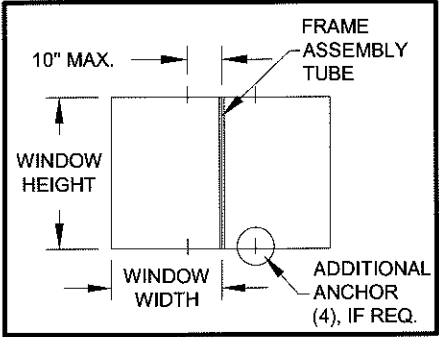

SEE SHEETS 1 & 4 FOR WINDOW ANCHOR LOCATIONS AND QUANTITIES. SEE SHEET 3 FOR ANY ADDITIONAL ANCHORS REQUIRED FOR THE FRAME ASSEMBLY TUBE.

TABLE 7:

		Design Pressure (psf) for Windows Attached to a Horizontal Frame Assembly Tube						
		Window Width						
		under 23"	25-15/16"	27-3/4"	30"	33-1/2"	35"	37"
Window Height		Anchor Group	Anchor Group	Anchor Group	Anchor Group	Anchor Group	Anchor Group	Anchor Group
		All	All	All	All	All	All	All
	under 23"	+70/-79.6	+70/-71.5	+/-67.9	+/-64.5	+/-60.6	+/-59.2	+/-57.7
	25-15/16"	+70/-71.5	+70/-70.5	+/-66.2	+/-62.1	+/-57.6	+/-56	+/-54.3
	38-3/8"	+/-56.8	+/-53.3	+/-51.6	+/-50.1	+/-48.5	+/-48	+/-47.7
	48"	+/-52.3	+/-48.3	+/-46.4	+/-44.4	+/-42	+/-41.1	+/-40.2
	50-5/8"	+/-51.5	+/-46.9	+/-45.4	+/-43.3	+/-40.8	+/-39.9	+/-39
	60"	+/-45.8	+/-38	+/-36.3	+/-35.9	+/-36.2	+/-36	+/-35.6
	63"	+/-44.5	+/-36.2	+/-33.8	+/-33	+/-33.6	+/-33.6	+/-33.2
	72"	+/-41.6	+/-32	+/-28.8	+/-26.8			
	76"	+/-40.7	+/-30.8	+/-27.4	+/-25.2			
	84"	+/-39.4	+/-29.3	+/-25.5				

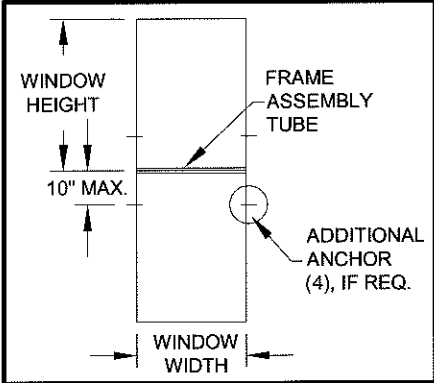

SEE SHEETS 1 & 4 FOR WINDOW ANCHOR LOCATIONS AND QUANTITIES. SEE SHEET 3 FOR ANY ADDITIONAL ANCHORS REQUIRED FOR THE FRAME ASSEMBLY TUBE.


NOTES:
1) SEE SHEET 4 FOR ADDITIONAL SAMPLE CONFIGURATIONS.
2) SEE SHEET 4 FOR SNUBBER REQUIREMENTS.

Revision A:	Date:	Revised By:	Drawn By:	Description:	Series/Model:	Sheet:	Scale:	Rev:
			J ROSOWSKI	DESIGN PRESSURES PER GLAZING TYPE	CA-640	5 OF 12	NTS	B
Title: CASEMENT WINDOW DETAILS - NON IMPACT								
1070 TECHNOLOGY DRIVE N. VENICE, FL 34275 P.O. BOX 1529 NOKOMIS, FL 34274								
CERT. OF AUTH. #29296								

A. Lynn Miller
6/8/16
A. LYNN MILLER, P.E.
P.E.# 58705

TABLE 11:

		Design Pressure (psf) for Single Windows, All Anchor Groups						
		Window Width						
		under 23"	23"	27-3/4"	30"	33-1/2"	35"	37"
Window Height	under 23"	+90/-150	+90/-150	+90/-150	+90/-150	+90/-150	+90/-150	+90/-150
	25-15/16"	+90/-150	+90/-150	+90/-150	+90/-150	+90/-150	+90/-150	+90/-150
	38-3/8"	+90/-150	+90/-150	+90/-150	+90/-150	+90/-150	+90/-150	+90/-150
	48"	+90/-150	+90/-150	+90/-150	+90/-150	+90/-150	+90/-150	+90/-150
	50-5/8"	+90/-150	+90/-150	+90/-150	+90/-150	+90/-150	+90/-150	+90/-150
	60"	+90/-150	+90/-150	+90/-150	+90/-150	+90/-150	+90/-146.8	+90/-142.2
	63"	+90/-150	+90/-150	+90/-150	+90/-150	+90/-148	+90/-144	+90/-139.2
	72"	+90/-150	+90/-150	+90/-150	+90/-150	+90/-141.6	+90/-137.4	+90/-132.4
	76"	+90/-150	+90/-150	+90/-150	+90/-150	+90/-139.4	+90/-135.1	+90/-130
	84"	+90/-150	+90/-150	+90/-150	+90/-147.7	+90/-135.8		

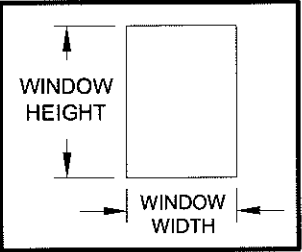

SEE SHEETS 1 & 4 FOR WINDOW ANCHOR LOCATIONS AND QUANTITIES.

FOR GLASS TYPES:

- 4) 3/16" Tempered
- 6) 1/4" Tempered


PRODUCT REVISED
as complying with the Florida
Building Code
Acceptance No. 16-0629.19
Expiration Date April 11, 2018
By *Manuel Perez*
Miami Dade Product Council

TABLE 12:


		Design Pressure (psf) for Windows Attached to a Vertical Frame Assembly Tube																				
		Window Width																				
		under 23"				25-15/16"			27-3/4"		30"			33-1/2"			35"			37"		
		Anchor Group				Anchor Group			Anchor Group		Anchor Group			Anchor Group			Anchor Group			Anchor Group		
		A	B	C	D	A	B	C & D	B	A, C & D	A	B	C & D	A	B	C & D	A	B	C & D	A	B	C & D
Window Height	under 23"	+70/-90	+70/-90	+70/-90	+70/-90	+70/-90	+70/-90	+70/-90	+70/-90	+70/-90	+70/-90	+70/-90	+70/-90	+70/-90	+70/-90	+70/-90	+70/-90	+70/-90	+70/-90	+70/-90	+70/-90	+70/-90
	25-15/16"	+70/-90	+70/-90	+70/-90	+70/-90	+70/-90	+70/-90	+70/-90	+70/-90	+70/-90	+70/-90	+70/-90	+70/-90	+70/-90	+70/-90	+70/-90	+70/-90	+70/-90	+70/-90	+70/-90	+70/-90	+70/-90
	38-3/8"	+70/-90	+70/-71.6	+70/-90	+70/-90	+70/-81	+70/-90	+70/-90	+70/-90	+70/-90	+70/-90	+70/-90	+70/-90	+70/-90	+70/-90	+70/-90	+70/-90	+70/-90	+70/-90	+70/-90	+70/-90	+70/-90
	48"	+70/-73.1	+/-57.3	+70/-90	+70/-90	+/-64.8	+70/-90	+70/-90	+70/-90	+70/-90	+70/-90	+70/-90	+70/-90	+70/-90	+70/-90	+70/-90	+70/-90	+70/-90	+70/-90	+70/-90	+70/-90	+70/-90
	50-5/8"	+/-69.3	+/-54.3	+70/-90	+70/-90	+/-61.4	+70/-90	+70/-90	+70/-90	+70/-90	+70/-90	+70/-90	+70/-90	+70/-90	+70/-90	+70/-90	+70/-89.2	+70/-90	+70/-90	+70/-90	+70/-90	+70/-90
	60"	+/-58.5	+/-45.8	+70/-84.7	+70/-90	+/-51.8	+70/-81.2	+70/-90	+70/-75.9	+70/-90	+70/-89.6	+70/-87.8	+70/-90	+70/-90	+70/-78.6	+70/-90	+70/-90	+70/-75.2	+70/-90	+70/-90	+70/-85.4	+70/-90
	63"	+/-55.7	+/-43.6	+70/-80.7	+70/-89.5	+/-49.3	+70/-77.3	+70/-90	+70/-72.3	+70/-90	+70/-85.3	+70/-83.6	+70/-90	+70/-90	+70/-74.9	+70/-90	+70/-90	+70/-71.6	+70/-90	+70/-86.5	+70/-81.3	+70/-90

TABLE 13:

		Design Pressure (psf) for Windows Attached to a Horizontal Frame Assembly Tube										
		Window Width										
		under 23"	25-15/16"	27-3/4"	30"	33-1/2"		35"			37"	
		Anchor Group	Anchor Group	Anchor Group	Anchor Group	Anchor Group		Anchor Group			Anchor Group	
Window Height	under 23"	All	All	All	All	B	A, C & D	A	B	C & D	A	B
	25-15/16"	+70/-90	+70/-90	+70/-90	+70/-90	+70/-82.1	+70/-90	+70/-90	+70/-78.5	+70/-90	+70/-90	+70/-74.3
	38-3/8"	+70/-90	+70/-90	+70/-90	+70/-90	+70/-90	+70/-90	+70/-90	+70/-90	+70/-90	+70/-90	+70/-90
	48"	+70/-90	+70/-90	+70/-90	+70/-90	+70/-90	+70/-90	+70/-90	+70/-90	+70/-90	+70/-90	+70/-90
	50-5/8"	+70/-90	+70/-90	+70/-90	+70/-90	+70/-90	+70/-90	+70/-90	+70/-90	+70/-90	+70/-90	+70/-90
	60"	+70/-90	+70/-90	+70/-90	+70/-90	+70/-90	+70/-90	+70/-90	+70/-90	+70/-90	+70/-90	+70/-90
	63"	+70/-90	+70/-90	+70/-90	+70/-90	+70/-90	+70/-90	+70/-90	+70/-90	+70/-90	+70/-90	+70/-90
	72"	+70/-90	+70/-90	+70/-90	+70/-90	+70/-90	+70/-90	+70/-90	+70/-90	+70/-90	+70/-90	+70/-90
	76"	+70/-90	+70/-90	+70/-90	+70/-90	+70/-90	+70/-90	+70/-90	+70/-90	+70/-90	+70/-90	+70/-90
	84"	+70/-90	+70/-90	+70/-90	+70/-90	+70/-90	+70/-90					

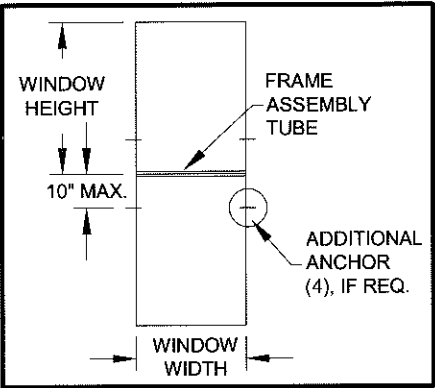

SEE SHEETS 1 & 4 FOR WINDOW ANCHOR LOCATIONS AND QUANTITIES. SEE SHEET 3 FOR ANY ADDITIONAL ANCHORS REQUIRED FOR THE FRAME ASSEMBLY TUBE.

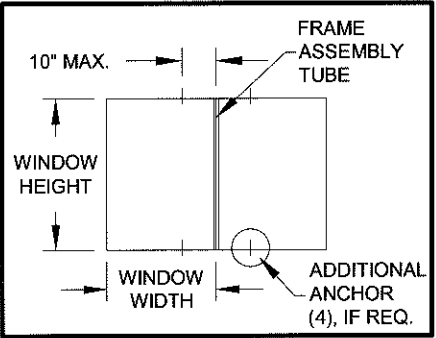

SEE SHEETS 1 & 4 FOR WINDOW ANCHOR LOCATIONS AND QUANTITIES. SEE SHEET 3 FOR ANY ADDITIONAL ANCHORS REQUIRED FOR THE FRAME ASSEMBLY TUBE.


- NOTES:
- 1) SEE SHEET 4 FOR ADDITIONAL SAMPLE CONFIGURATIONS.
 - 2) SEE SHEET 4 FOR SNUBBER REQUIREMENTS.

Revision A:	Date:	Date:	08/08/12	Revised By:	Drawn By:	J ROSOWSKI	Description:	DESIGN PRESSURES PER GLAZING TYPE	Title:	CASEMENT WINDOW DETAILS - NON IMPACT	Series/Model:	CA-640	Scale:	NTS	Sheet:	7 OF 12	Rev:	B
										1070 TECHNOLOGY DRIVE N. VENICE, FL 34275 P.O. BOX 1529 NOKOMIS, FL 34274		CERT. OF AUTH. #29296						

AZ
6/8/16
A. LYNN MILLER, P.E.
P.E.# 58705

TABLE 14:

		Design Pressure (psf) for Single Windows, All Anchor Groups						
		Window Width						
		under 23"	25-15/16"	27-3/4"	30"	33-1/2"	35"	37"
Window Height	under 23"	+90/-136.4	+90/-122.5	+90/-116.4	+90/-110.6	+90/-103.9	+90/-101.6	+90/-98.9
	25-15/16"	+90/-122.5	+90/-120.9	+90/-113.5	+90/-106.5	+90/-98.7	+90/-96	+90/-93.1
	38-3/8"	+90/-97.4	+90/-91.3	+/- 88.5	+/- 85.8	+/- 83.1	+/- 82.4	+/- 81.8
	48"	+/- 89.7	+/- 82.8	+/- 79.5	+/- 76	+/- 71.9	+/- 70.5	+/- 69
	50-5/8"	+/- 88.2	+/- 81.3	+/- 77.8	+/- 74.3	+/- 70	+/- 68.5	+/- 66.8
	60"	+/- 82.4	+/- 68.4	+/- 65.3	+/- 64.7	+/- 65	+/- 63.3	+/- 61.3
	63"	+/- 80.1	+/- 65.2	+/- 60.8	+/- 59.5	+/- 60.5	+/- 60.5	+/- 59.7
	72"	+/- 74.9	+/- 57.7	+/- 51.9	+/- 48.3	+/- 48.3	+/- 47.5	+/- 45.8
	76"	+/- 73.2	+/- 55.4	+/- 49.3	+/- 45.4	+/- 44.5	+/- 44.9	+/- 45
	84"	+/- 71	+/- 52.7	+/- 45.8	+/- 40.8	+/- 37.8		

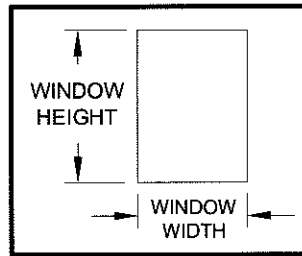

SEE SHEETS 1 & 4 FOR WINDOW ANCHOR LOCATIONS AND QUANTITIES.


FOR GLASS TYPES:

7) 9/16" IG: (1/8" An - 5/16" Air - 1/8" An)

PRODUCT REVISED
as complying with the Florida
Building Code
Acceptance No. 16-0629.19
Expiration Date April 11, 2018
By *Manuel Jara*
Miami Dade Product Control

TABLE 15:


		Design Pressure (psf) for Windows Attached to a Vertical Frame Assembly Tube										
		Window Width										
		under 23"			25-15/16"		27-3/4"	30"	33-1/2"		35"	37"
		Anchor Group			Anchor Group		Anchor Group	Anchor Group	Anchor Group		Anchor Group	Anchor Group
		A	B	C & D	A	B, C & D	All	All	B	A, C & D	All	All
Window Height	under 23"	+70/-90	+70/-90	+70/-90	+70/-90	+70/-90	+70/-90	+70/-90	+70/-90	+70/-90	+70/-90	+70/-90
	25-15/16"	+70/-90	+70/-90	+70/-90	+70/-90	+70/-90	+70/-90	+70/-90	+70/-90	+70/-90	+70/-90	+70/-90
	38-3/8"	+70/-90	+70/-71.6	+70/-90	+70/-81	+70/-90	+70/-88.5	+70/-85.8	+70/-83.1	+70/-83.1	+70/-82.4	+70/-81.8
	48"	+70/-73.1	+/-57.3	+70/-89.7	+/-64.8	+70/-82.8	+70/-79.5	+70/-76	+70/-71.9	+70/-71.9	+70/-70.5	+/-69
	50-5/8"	+/-69.3	+/-54.3	+70/-88.2	+/-61.4	+70/-81.3	+70/-77.8	+70/-74.3	+/-70	+/-70	+/-68.5	+/-66.8
	60"	+/-58.5	+/-45.8	+70/-82.4	+/-51.8	+/-68.4	+/-65.3	+/-64.7	+/-62.9	+/-65	+/-63.3	+/-61.3
	63"	+/-55.7	+/-43.6	+70/-80.1	+/-49.3	+/-65.2	+/-60.8	+/-59.5	+/-59.9	+/-60.5	+/-60.5	+/-59.7

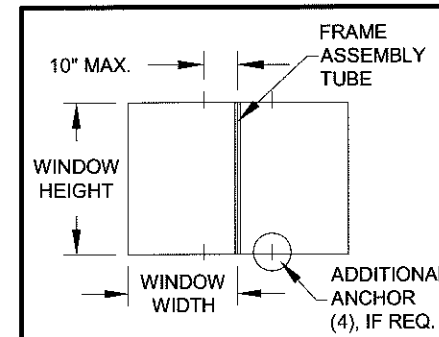

SEE SHEETS 1 & 4 FOR WINDOW ANCHOR LOCATIONS AND QUANTITIES. SEE SHEET 3 FOR ANY ADDITIONAL ANCHORS REQUIRED FOR THE FRAME ASSEMBLY TUBE.

TABLE 16:

		Design Pressure (psf) for Windows Attached to a Horizontal Frame Assembly Tube										
		Window Width										
		under 23"	25-15/16"	27-3/4"	30"	33-1/2"		35"			37"	
		Anchor Group	Anchor Group	Anchor Group	Anchor Group	Anchor Group		Anchor Group			Anchor Group	
		All	All	All	All	B	A, C & D	A	B	C & D	A	B, C & D
Window Height	under 23"	+70/-90	+70/-90	+70/-90	+70/-90	+70/-82.1	+70/-90	+70/-90	+70/-78.5	+70/-90	+70/-90	+70/-90
	25-15/16"	+70/-90	+70/-90	+70/-90	+70/-90	+70/-90	+70/-90	+70/-88.8	+70/-90	+70/-90	+70/-84	+70/-90
	38-3/8"	+70/-90	+70/-90	+70/-88.5	+70/-85.8	+70/-83.1	+70/-83.1	+70/-82.4	+70/-82.4	+70/-82.4	+70/-81.8	+70/-81.8
	48"	+70/-89.7	+70/-82.8	+70/-79.5	+70/-76	+70/-71.9	+70/-71.9	+70/-70.5	+70/-70.5	+70/-70.5	+/-69	+/-69
	50-5/8"	+70/-88.2	+70/-81.3	+70/-77.8	+70/-74.3	+/-70	+/-70	+/-68.5	+/-68.5	+/-68.5	+/-66.8	+/-66.8
	60"	+70/-82.4	+/-68.4	+/-65.3	+/-64.7	+/-65	+/-65	+/-63.3	+/-63.3	+/-63.3	+/-61.3	+/-61.3
	63"	+70/-80.1	+/-65.2	+/-60.8	+/-59.5	+/-60.5	+/-60.5	+/-60.5	+/-60.5	+/-60.5	+/-59.7	+/-59.7
	72"	+70/-74.9	+/-57.7	+/-51.9	+/-48.3	+/-48.3	+/-48.3	+/-47.5	+/-47.5	+/-47.5	+/-45.8	+/-45.8
	76"	+70/-73.2	+/-55.4	+/-49.3	+/-45.4	+/-44.5	+/-44.5	+/-44.9	+/-44.9	+/-44.9	+/-45	+/-45
	84"	+70/-71	+/-52.7	+/-45.8	+/-40.8	+/-37.8	+/-37.8					

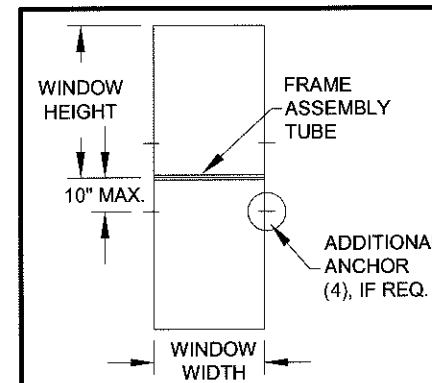


SEE SHEETS 1 & 4 FOR WINDOW ANCHOR LOCATIONS AND QUANTITIES. SEE SHEET 3 FOR ANY ADDITIONAL ANCHORS REQUIRED FOR THE FRAME ASSEMBLY TUBE.

NOTES:

- 1) SEE SHEET 4 FOR ADDITIONAL SAMPLE CONFIGURATIONS.
- 2) SEE SHEET 4 FOR SNUBBER REQUIREMENTS.

Revision A:	Date:	Revised By:	Drawn By:	Description:	Series/Model:	Sheet:	Scale:	8 OF 12	MD-CA640-NI	Rev:	B
	08/08/12	J ROSOWSKI	J ROSOWSKI	DESIGN PRESSURES PER GLAZING TYPE	CA-640	NTS					
				CASEMENT WINDOW DETAILS - NON IMPACT							

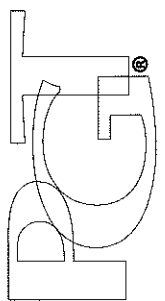

1070 TECHNOLOGY DRIVE
N. VENICE, FL 34275
P.O. BOX 1529
NOKOMIS, FL 34274


CERT. OF AUTH. #29296

4.2 6/8/16

A. LYNN MILLER, P.E.
P.E.# 58705

TABLE 17:

		Design Pressure (psf) for Single Windows, All Anchor Groups						
		Window Width						
		under 23"	25-15/16"	27-3/4"	30"	33-1/2"	35"	37"
Window Height	under 23"	+90/-150	+90/-150	+90/-150	+90/-150	+90/-150	+90/-150	+90/-150
	25-15/16"	+90/-150	+90/-150	+90/-150	+90/-150	+90/-150	+90/-150	+90/-150
	38-3/8"	+90/-150	+90/-150	+90/-150	+90/-150	+90/-150	+90/-150	+90/-150
	48"	+90/-150	+90/-150	+90/-150	+90/-150	+90/-150	+90/-150	+90/-149.4
	50-5/8"	+90/-150	+90/-150	+90/-150	+90/-150	+90/-148.4	+90/-148.4	+90/-144.7
	60"	+90/-150	+90/-150	+90/-150	+90/-150	+90/-140.8	+90/-137	+90/-132.8
	63"	+90/-150	+90/-150	+90/-150	+90/-148.6	+90/-138.2	+90/-134.4	+90/-130
	72"	+90/-150	+90/-150	+90/-150	+90/-143.1	+/- 48.3	+/- 47.5	+/- 45.8
	76"	+90/-150	+90/-150	+90/-149.8	+90/-141.1	+/- 44.5	+/- 44.9	+/- 45
	84"	+90/-150	+90/-150	+90/-146.7	+/- 40.8	+/- 37.8		

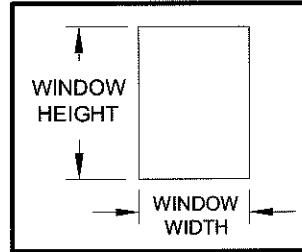

SEE SHEETS 1 & 4 FOR WINDOW ANCHOR LOCATIONS AND QUANTITIES.

FOR GLASS TYPES:

8) 9/16" IG: (1/8" T - 5/16" Air - 1/8" T)

PRODUCT REVISED
as complying with the Florida
Building Code
Acceptance No. 16-0629.19
Expiration Date April 11, 2018
By *Manuel Saez*
Miami Dade Product Control

TABLE 18:


		Design Pressure (psf) for Windows Attached to a Vertical Frame Assembly Tube																			
		Window Width																			
		under 23"				25-15/16"			27-3/4"		30"			33-1/2"			35"		37"		
		Anchor Group				Anchor Group			Anchor Group		Anchor Group			Anchor Group			Anchor Group		Anchor Group		
		A	B	C	D	A	B	C & D	A, C & D	B	A	B	C & D	A	B	C & D	A, C & D	B	A	B	C & D
Window Height	under 23"	+70/-90	+70/-90	+70/-90	+70/-90	+70/-90	+70/-90	+70/-90	+70/-90	+70/-90	+70/-90	+70/-90	+70/-90	+70/-90	+70/-90	+70/-90	+70/-90	+70/-90	+70/-90	+70/-90	+70/-90
	25-15/16"	+70/-90	+70/-90	+70/-90	+70/-90	+70/-90	+70/-90	+70/-90	+70/-90	+70/-90	+70/-90	+70/-90	+70/-90	+70/-90	+70/-90	+70/-90	+70/-90	+70/-90	+70/-90	+70/-90	+70/-90
	38-3/8"	+70/-90	+70/-71.6	+70/-90	+70/-90	+70/-81	+70/-90	+70/-90	+70/-90	+70/-90	+70/-90	+70/-90	+70/-90	+70/-90	+70/-90	+70/-90	+70/-90	+70/-90	+70/-90	+70/-90	+70/-90
	48"	+70/-73.1	+/-57.3	+70/-90	+70/-90	+/-64.8	+70/-90	+70/-90	+70/-90	+70/-90	+70/-90	+70/-90	+70/-90	+70/-90	+70/-90	+70/-90	+70/-90	+70/-90	+70/-90	+70/-90	+70/-90
	50-5/8"	+/-69.3	+/-54.3	+70/-90	+70/-90	+/-61.4	+70/-90	+70/-90	+70/-90	+70/-90	+70/-90	+70/-90	+70/-90	+70/-90	+70/-90	+70/-90	+70/-90	+70/-89.2	+70/-90	+70/-90	+70/-90
	60"	+/-58.5	+/-45.8	+70/-84.7	+70/-90	+/-51.8	+70/-81.2	+70/-90	+70/-90	+70/-75.9	+70/-89.6	+70/-87.8	+70/-90	+70/-80.3	+70/-78.6	+70/-90	+70/-90	+70/-75.2	+70/-90	+70/-71.2	+70/-90
	63"	+/-55.7	+/-43.6	+70/-80.7	+70/-89.5	+/-49.3	+70/-77.3	+70/-90	+70/-90	+70/-72.3	+70/-85.3	+70/-83.6	+70/-90	+70/-76.5	+70/-74.9	+70/-90	+70/-90	+70/-71.6	+70/-86.5	+/-67.8	+70/-90

TABLE 19:


		Design Pressure (psf) for Windows Attached to Horizontal Frame Assembly Tube											
		Window Width (in)											
		under 23"	25-15/16"	27-3/4"	30"	33-1/2"		35"			37"		
		Anchor Group	Anchor Group	Anchor Group	Anchor Group	Anchor Group		Anchor Group			Anchor Group		
		All	All	All	All	B	A, C & D	A	B	C & D	A	B	C & D
Window Height (in)	under 23"	+70/-90	+70/-90	+70/-90	+70/-90	+70/-82.1	+70/-90	+70/-90	+70/-78.5	+70/-90	+70/-90	+70/-74.3	+70/-90
	25-15/16"	+70/-90	+70/-90	+70/-90	+70/-90	+70/-90	+70/-90	+70/-88.8	+70/-90	+70/-90	+70/-84	+70/-90	+70/-90
	38-3/8"	+70/-90	+70/-90	+70/-90	+70/-90	+70/-90	+70/-90	+70/-90	+70/-90	+70/-90	+70/-90	+70/-90	+70/-90
	48"	+70/-90	+70/-90	+70/-90	+70/-90	+70/-90	+70/-90	+70/-90	+70/-90	+70/-90	+70/-90	+70/-90	+70/-90
	50-5/8"	+70/-90	+70/-90	+70/-90	+70/-90	+70/-90	+70/-90	+70/-90	+70/-90	+70/-90	+70/-90	+70/-90	+70/-90
	60"	+70/-90	+70/-90	+70/-90	+70/-90	+70/-90	+70/-90	+70/-90	+70/-90	+70/-90	+70/-90	+70/-90	+70/-90
	63"	+70/-90	+70/-90	+70/-90	+70/-90	+70/-90	+70/-90	+70/-90	+70/-90	+70/-90	+70/-90	+70/-90	+70/-90
	72"	+70/-90	+70/-90	+70/-90	+70/-90	+/-48.3	+/-48.3	+/-47.5	+/-47.5	+/-47.5	+/-45.8	+/-45.8	+/-45.8
	76"	+70/-90	+70/-90	+70/-90	+70/-90	+/-44.5	+/-44.5	+/-44.9	+/-44.9	+/-44.9	+/-45	+/-45	+/-45
	84"	+70/-90	+70/-90	+70/-90	+/-40.8	+/-37.8	+/-37.8						

NOTES:


- 1) SEE SHEET 4 FOR ADDITIONAL SAMPLE CONFIGURATIONS.
2) SEE SHEET 4 FOR SNUBBER REQUIREMENTS.

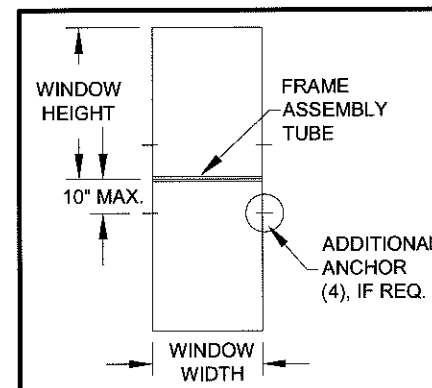

SEE SHEETS 1 & 4 FOR WINDOW ANCHOR LOCATIONS AND QUANTITIES. SEE SHEET 3 FOR ANY ADDITIONAL ANCHORS REQUIRED FOR THE FRAME ASSEMBLY TUBE.

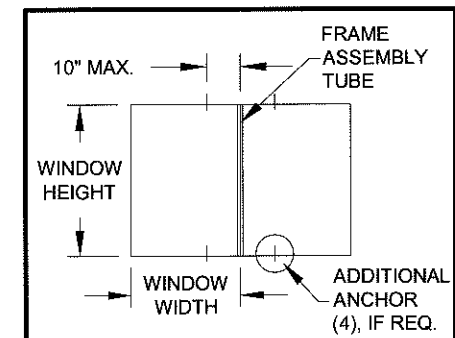

SEE SHEETS 1 & 4 FOR WINDOW ANCHOR LOCATIONS AND QUANTITIES. SEE SHEET 3 FOR ANY ADDITIONAL ANCHORS REQUIRED FOR THE FRAME ASSEMBLY TUBE.

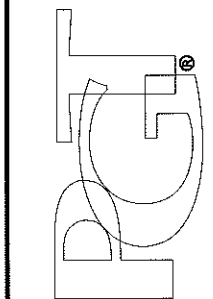

1070 TECHNOLOGY DRIVE
N. VENICE, FL 34275
P.O. BOX 1529
NOKOMIS, FL 34274

CERT. OF AUTH. #29296

Revision A:

Date:

Revised By:

Date:

J ROSOWSKI

DESCRIPTION:
DESIGN PRESSURES PER GLAZING TYPE

TITLE:
CASEMENT WINDOW DETAILS - NON IMPACT

SERIES/MODEL:
CA-640

Scale:

NTS

Sheet:

9 OF 12

Drawing No.

MD-CA640-NI


Rev:

B

A. LYNN MILLER, P.E.
P.E.# 58705

TABLE 20:

		Design Pressure (psf) for Single Windows, All Anchor Groups						
		Window Width						
		under 23"	25-15/16"	27-3/4"	30"	33-1/2"	35"	37"
Window Height	under 23"	+90/-150	+90/-150	+90/-145.5	+90/-138.2	+90/-129.8	+90/-126.9	+90/-123.6
	25-15/16"	+90/-150	+90/-150	+90/-141.8	+90/-133.1	+90/-123.3	+90/-120	+90/-116.3
	38-3/8"	+90/-121.7	+90/-114.1	+90/-110.6	+90/-107.2	+90/-103.8	+90/-102.9	+90/-102.3
	48"	+90/-112.1	+90/-103.5	+90/-99.3	+90/-95	+/- 89.9	+/- 88.1	+/- 86.2
	50-5/8"	+90/-110.3	+90/-101.6	+90/-97.3	+90/-92.8	+/- 87.4	+/- 85.6	+/- 83.5
	60"	+90/-105.4	+90/-96.4	+90/-91.9	+/- 87.1	+/- 81.2	+/- 79	+/- 76.6
	63"	+90/-104.3	+90/-95.1	+90/-90.6	+/- 85.7	+/- 79.7	+/- 77.5	+/- 75
	72"	+90/-101.4	+90/-92.1	+/- 87.5	+/- 82.5	+/- 76.3	+/- 74	+/- 71.3
	76"	+90/-100.4	+90/-91.1	+/- 86.4	+/- 81.4	+/- 75.1	+/- 72.7	+/- 70
	84"	+90/-98.7	+/- 89.3	+/- 84.6	+/- 79.5	+/- 72.2		

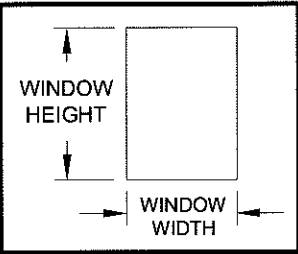

SEE SHEETS 1 & 4 FOR WINDOW ANCHOR LOCATIONS AND QUANTITIES.

FOR GLASS TYPES:

9) 7/8" IG: (3/16" An - 1/2" Air - 3/16" An)
10) 7/8" IG: (3/16" T - 1/2" Air - 3/16" T)


PRODUCT REVISED
as complying with the Florida
Building Code
Acceptance No. 16-0629-19
Expiration Date April 11, 2018
By *Manuel J. [Signature]*
Miami Dade Product Control

TABLE 21:


		Design Pressure (psf) for Windows Attached to a Vertical Frame Assembly Tube																	
		Window Width																	
		under 23"				25-15/16"			27-3/4"		30"			33-1/2"			35"		37"
Window Height	Anchor Group	Anchor Group				Anchor Group			Anchor Group		Anchor Group			Anchor Group			Anchor Group		Anchor Group
		A	B	C	D	A	B	C & D	B	A, C & D	A	B	C & D	A	B	C & D	B	A, C & D	B, A, C & D
	under 23"	+70/-90	+70/-90	+70/-90	+70/-90	+70/-90	+70/-90	+70/-90	+70/-90	+70/-90	+70/-90	+70/-90	+70/-90	+70/-90	+70/-90	+70/-90	+70/-90	+70/-90	+70/-90
	25-15/16"	+70/-90	+70/-90	+70/-90	+70/-90	+70/-90	+70/-90	+70/-90	+70/-90	+70/-90	+70/-90	+70/-90	+70/-90	+70/-90	+70/-90	+70/-90	+70/-90	+70/-90	+70/-90
	38-3/8"	+70/-90	+70/-71.6	+70/-90	+70/-90	+70/-81	+70/-90	+70/-90	+70/-90	+70/-90	+70/-90	+70/-90	+70/-90	+70/-90	+70/-90	+70/-90	+70/-90	+70/-90	+70/-90
	48"	+70/-73.1	+/-57.3	+70/-90	+70/-90	+/-64.8	+70/-90	+70/-90	+70/-90	+70/-90	+70/-90	+70/-87.8	+70/-90	+70/-89.9	+70/-78.6	+70/-89.9	+70/-88.1	+70/-88.1	+70/-86.2
	50-5/8"	+/-69.3	+/-54.3	+70/-90	+70/-90	+/-61.4	+70/-90	+70/-90	+70/-90	+70/-90	+70/-90	+70/-83.2	+70/-90	+70/-87.4	+70/-74.6	+70/-87.4	+70/-85.6	+70/-85.6	+70/-83.5
	60"	+/-58.5	+/-45.8	+70/-84.7	+70/-90	+/-51.8	+70/-81.2	+70/-90	+70/-75.9	+70/-90	+70/-87.1	+70/-70.2	+70/-87.1	+70/-80.3	+/-62.9	+70/-81.2	+70/-75.2	+70/-79	+70/-71.2
	63"	+/-55.7	+/-43.6	+70/-80.7	+70/-89.5	+/-49.3	+70/-77.3	+70/-90	+70/-72.3	+70/-90	+70/-85.3	+/-66.9	+70/-85.7	+70/-76.5	+/-59.9	+70/-79.7	+70/-71.6	+70/-77.5	+/-67.8

TABLE 22:

		Design Pressure (psf) for Windows Attached to a Horizontal Frame Assembly Tube								
		Window Width								
		under 23"	25-15/16"	27-3/4"	30"	33-1/2"	35"	37"		
Window Height	Anchor Group	Anchor Group	Anchor Group	Anchor Group	Anchor Group	Anchor Group	Anchor Group	Anchor Group		
		All	All	All	All	All	All	A	B	C & D
	under 23"	+70/-90	+70/-90	+70/-90	+70/-90	+70/-90	+70/-90	+70/-90	+70/-74.3	+70/-90
	25-15/16"	+70/-90	+70/-90	+70/-90	+70/-90	+70/-90	+70/-88.8	+70/-84	+70/-90	+70/-90
	38-3/8"	+70/-90	+70/-90	+70/-90	+70/-90	+70/-90	+70/-90	+70/-90	+70/-90	+70/-90
	48"	+70/-90	+70/-90	+70/-90	+70/-90	+70/-89.9	+70/-88.1	+70/-86.2	+70/-86.2	+70/-86.2
	50-5/8"	+70/-90	+70/-90	+70/-90	+70/-90	+70/-87.4	+70/-85.6	+70/-83.5	+70/-83.5	+70/-83.5
	60"	+70/-90	+70/-90	+70/-90	+70/-87.1	+70/-81.2	+70/-79	+70/-76.6	+70/-76.6	+70/-76.6
	63"	+70/-90	+70/-90	+70/-90	+70/-85.7	+70/-79.7	+70/-77.5	+70/-75	+70/-75	+70/-75
	72"	+70/-90	+70/-90	+70/-87.5	+70/-82.5	+70/-76.3	+70/-74	+70/-71.3	+70/-71.3	+70/-71.3

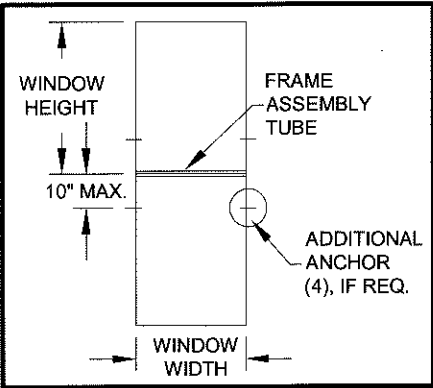

SEE SHEETS 1 & 4 FOR WINDOW ANCHOR LOCATIONS AND QUANTITIES. SEE SHEET 3 FOR ANY ADDITIONAL ANCHORS REQUIRED FOR THE FRAME ASSEMBLY TUBE.

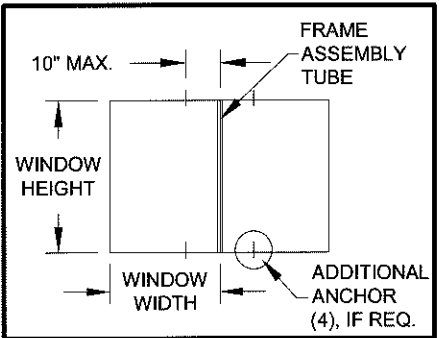

SEE SHEETS 1 & 4 FOR WINDOW ANCHOR LOCATIONS AND QUANTITIES. SEE SHEET 3 FOR ANY ADDITIONAL ANCHORS REQUIRED FOR THE FRAME ASSEMBLY TUBE.

NOTES:
1) SEE SHEET 4 FOR ADDITIONAL SAMPLE CONFIGURATIONS.
2) SEE SHEET 4 FOR SNUBBER REQUIREMENTS.

Revision A:	Date:	Revised By:	Drawn By:	Description:	Title:	Series/Model:	Scale:	Sheet:	Rev:
	08/08/12	J ROSOWSKI	J ROSOWSKI	DESIGN PRESSURES PER GLAZING TYPE	CASEMENT WINDOW DETAILS - NON IMPACT	CA-640	NTS	10 OF 12	B
					1070 TECHNOLOGY DRIVE N. VENICE, FL 34275 P.O. BOX 1529 NOKOMIS, FL 34274				
					CERT. OF AUTH. #29296				


6/8/16
A. LYNN MILLER, P.E.
P.E.# 58705

TABLE 23:

Item	Dwg. #	Description	Material
1	7002	Main Frame Head, Sill & Jamb	6063-T6 Alum.
2	7071	Anchor Plate	6063-T6 Alum.
3	7003	Sash Top, Bottom & Side Rail	6063-T6 Alum.
4	7008	Frame Corner Key	Steel
5	7009	Sash Corner Key	Steel
6	7078	Frame Gasket	Vinyl Foam
7	7072	Sash Corner Gasket	Vinyl Foam
8	7070	Bulb Weatherstrip .187" x .275"	Flex PVC 70
10	7024	Maxim Multi-Point Lock	Steel
11	7026	Lock Support Plate	Steel
12	7014	Multi-Lock Keeper	Steel
13	7013	Tie Bar Guide	Nylon
14	7015	Tie Bar Assembly	Steel or SS
15	7028	Maxim Dyad Operator, WW<=24"	Steel
16	7027	Maxim Dual Arm Operator, WW>24"	Steel
17	7030	Operator Gasket	Vinyl Foam
18	7031	Operator Backing Plate	Steel
19	7051	Operator Spacer Block	Nylon
20	7032	Stud Bracket	Steel
21	7033	Operator Track & Slider (Dual Arm)	Steel
22	7023	Egress Hinge (Heavy Duty), Manuf. by Truth	Steel
23	7050	Egress Hinge/Washable (HD), Manuf. by Truth	Steel
24		Snubber, Anti-blowout Clip	Steel
32	1713	Setting Block 5/32" x 3/16" x 1-1/4"	EPDM
33	1714	Setting Block 5/32" x 7/16" x 1-1/4"	EPDM
34	7037	Bead A	6063-T6 Alum.
35	7036	Bead B	6063-T6 Alum.
36	7042	Bead C	6063-T6 Alum.
37	7059	Bead D	6063-T6 Alum.
38	1224	Vinyl Bulb Wstp (Thick)	Flex PVC 70
39	1225	Vinyl Bulb Wstp (Thin)	Flex PVC 70
50		Dow 899 Silicon Backbedding	
60	7006	Screen Frame	6063-T6 Alum.
61	7040	Screen Corner Key	Polypropolene
62		Screen Cloth	Fiberglass
63	1635	Screen Spline	EM. PVC
64	320	Screen Spring	Stainless Steel
70	134	Add-on Flange	6063-T6 Alum.
71	7004	Frame Assy Tube	6063-T6 Alum.
80		#8-32 x 1/2" Ph. Pn. Mach. Scr TYPE B	Stainless Steel
81	1157	#8 x 1/2" Ph. Pn. SMS	Stainless Steel
82		#8 x 5/8" Fl. Ph. SMS	Stainless Steel
83		#8 x 7/8" Fl. Ph. SMS	Stainless Steel
84		#8 x 1" Fl. Ph. TEK	Stainless Steel
85		#8 x 1" Quad Pn SMS	Stainless Steel
86		#8 X 1-1/2" Quad Pn SMS	Stainless Steel
87		#10 x 1/2" Ph. Pn./ TEK	Stainless Steel
89		#10-24 x 9/16" Ph. Pn. TYPE F	Stainless Steel
90		#12 x 1" Ph. Pn. TEK	Stainless Steel


ASSEMBLY DETAILS

ALL DETAILS SHOWN FROM THE INTERIOR

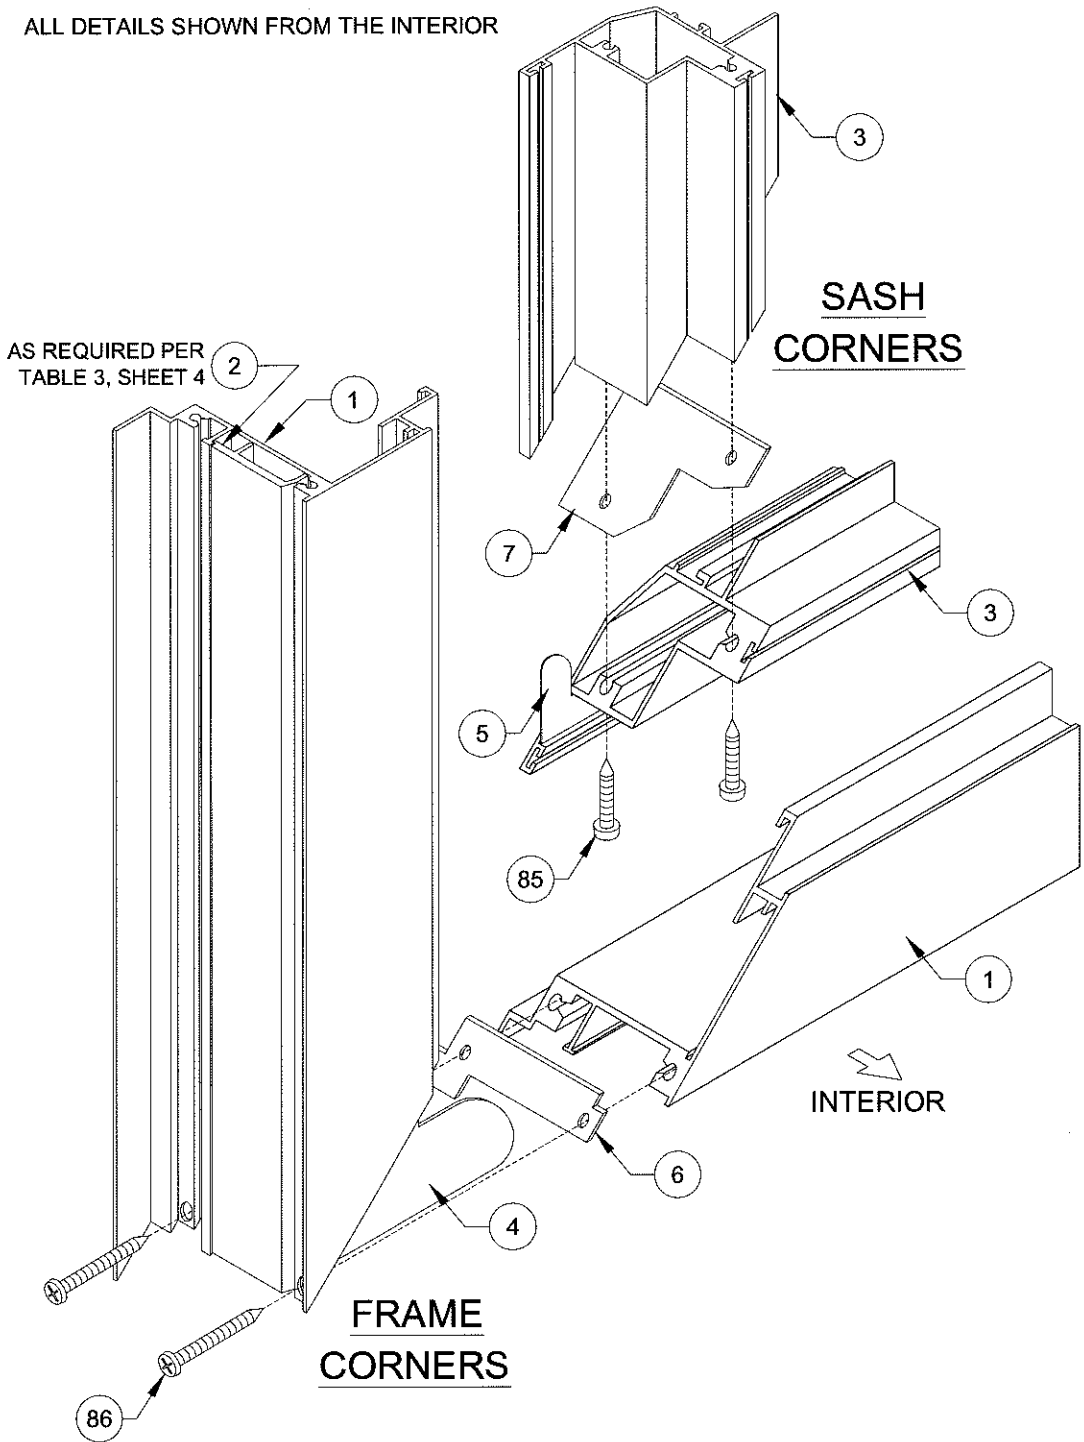

PRODUCT REVISED
as complying with the Florida
Building Code
Acceptance No. 16-0629.19
Expiration Date April 11, 2018
By *Manuel Sosa*
Miami Dade Product Control

A. Lynn Miller
8/8/16
A. LYNN MILLER, P.E.
P.E.# 58705

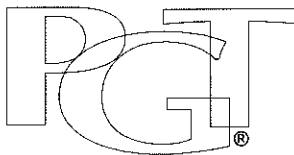

1070 TECHNOLOGY DRIVE
N. VENICE, FL 34275
P.O. BOX 1529
NOKOMIS, FL 34274

CERT. OF AUTH. #29296

Revised By:	Date:	Revision B:
Revised By:	Date:	Revision A:


Description:
BOM AND CORNER VIEW

Drawn By:
J ROSOWSKI


Title:
CASEMENT WINDOW DETAILS - NON IMPACT

Date:
08/08/12


Series/Model: CA-640	Scale: NTS	Sheet: 11 OF 12	Drawing No. MD-CA640-NI	Rev: B
--------------------------------	----------------------	---------------------------	-----------------------------------	------------------

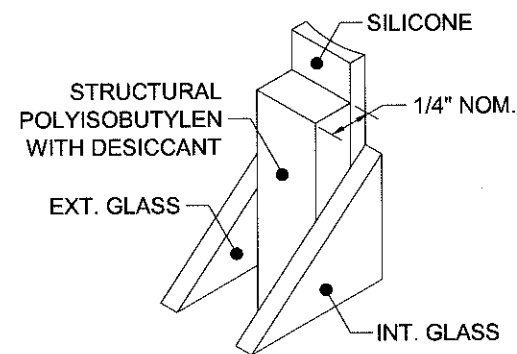


100 **KODISPACE**
4SG TPS

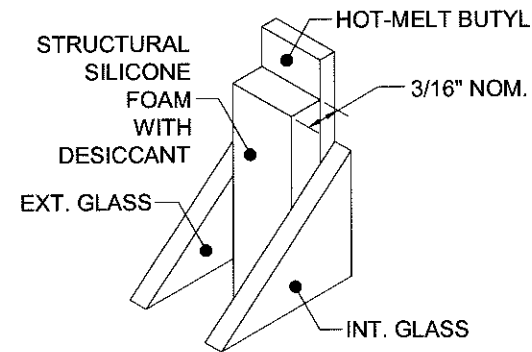

101 **SUPER**
SPACER[®] NXT[™]

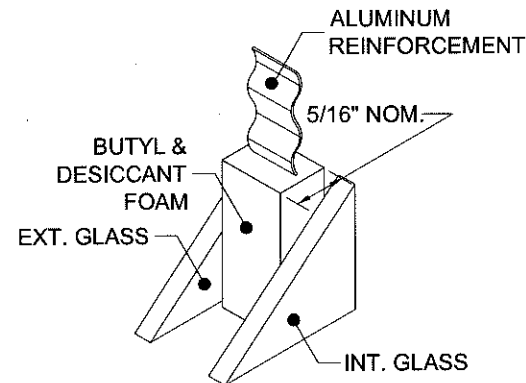


102 **DURASEAL[®]**
SPACER

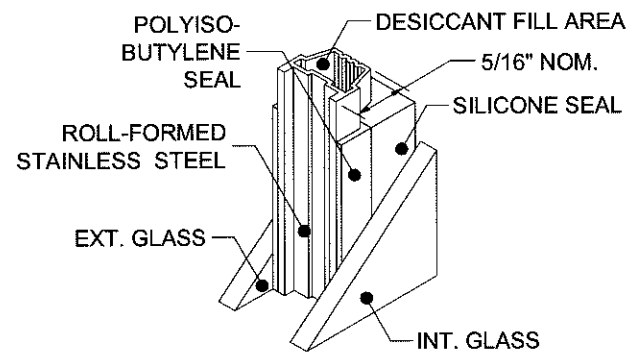


103 **XL EDGE[™]**
SPACER

Part #	Description	Material
100	Kommerling 4SG TPS Spacer System	See this Sheet for Materials
101	Quanex Super Spacer nXT with Hot Melt Butyl	
102	Quanex Duraseal Spacer	
103	Cardinal XL Edge Spacer	


REFERENCE TEST REPORTS: FTL-8717, 8968 & 8970

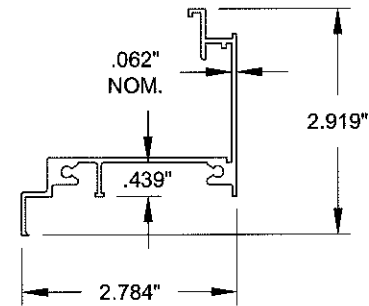


1 **FRAME HEAD,**
SILL & JAMB
#7002, 6063-T6

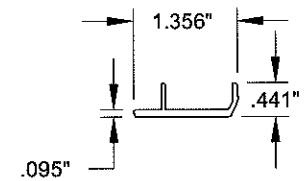


2 **ANCHOR PLATE**
#7071, 6063-T6

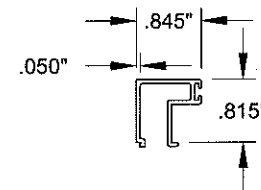


34 **BEAD A**
#7037, 6063-T6

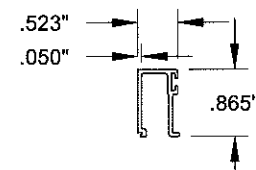


36 **BEAD C**
#7042, 6063-T6

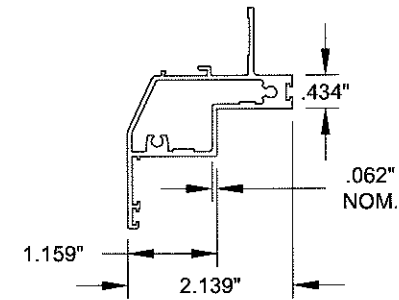


3 **SASH TOP,**
BOTTOM & SIDE
#7003, 6063-T6

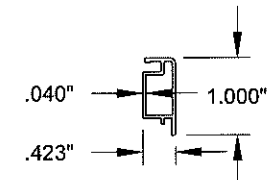


60 **FIXED**
SCREEN FRAME
#7006, 6063-T6

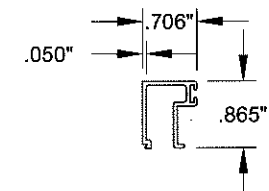


35 **BEAD B**
#7036, 6063-T6

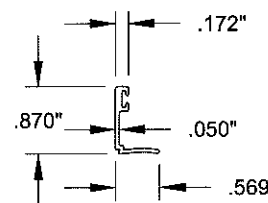


37 **BEAD D**
#7059, 6063-T6

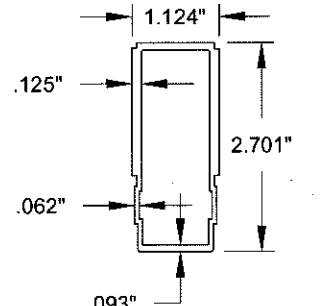

71 **FRAME**
ASSEMBLY TUBE
#7004, 6063-T6

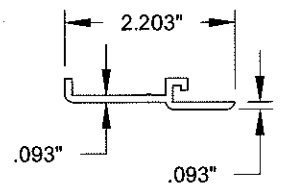

70 **ADDON FLANGE**
#134, 6063-T6

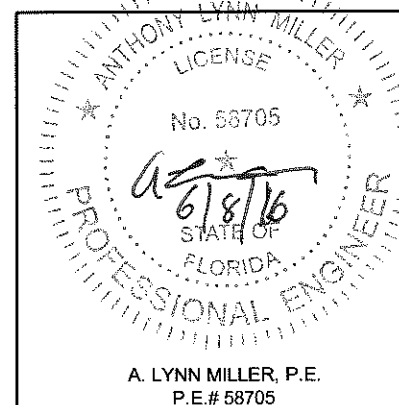

1070 TECHNOLOGY DRIVE
N. VENICE, FL 34275
P.O. BOX 1529
NOKOMIS, FL 34274

CERT. OF AUTH. #29296

Revised By: JR	Date: 05/05/16	Revision B: ADDED THIS SHEET WITH SPACERS.
Revised By:	Date:	Revision A:
Description: EXTRUSIONS & SPACERS		
Title: CASEMENT WINDOW DETAILS - NON IMPACT		
Series/Model: CA-640	Scale: NTS	Sheet: 12 OF 12
Drawing No. MD-CA640-NI		Rev: B

PRODUCT REVISED
as complying with the Florida
Building Code
Acceptance No. **16-0629.19**
Expiration Date **April 11, 2018**
By *Manuel Perez*
Miami Dade Product Control

Drawn By:
J ROSOWSKI

Date:
08/08/12